
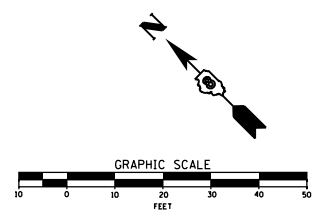


FILE NAME = G:\115\115023\Work\_Drwn\_3\_M0\_Ave\_P12\ACADD\_Sheets\115023\115023-115023.dwg

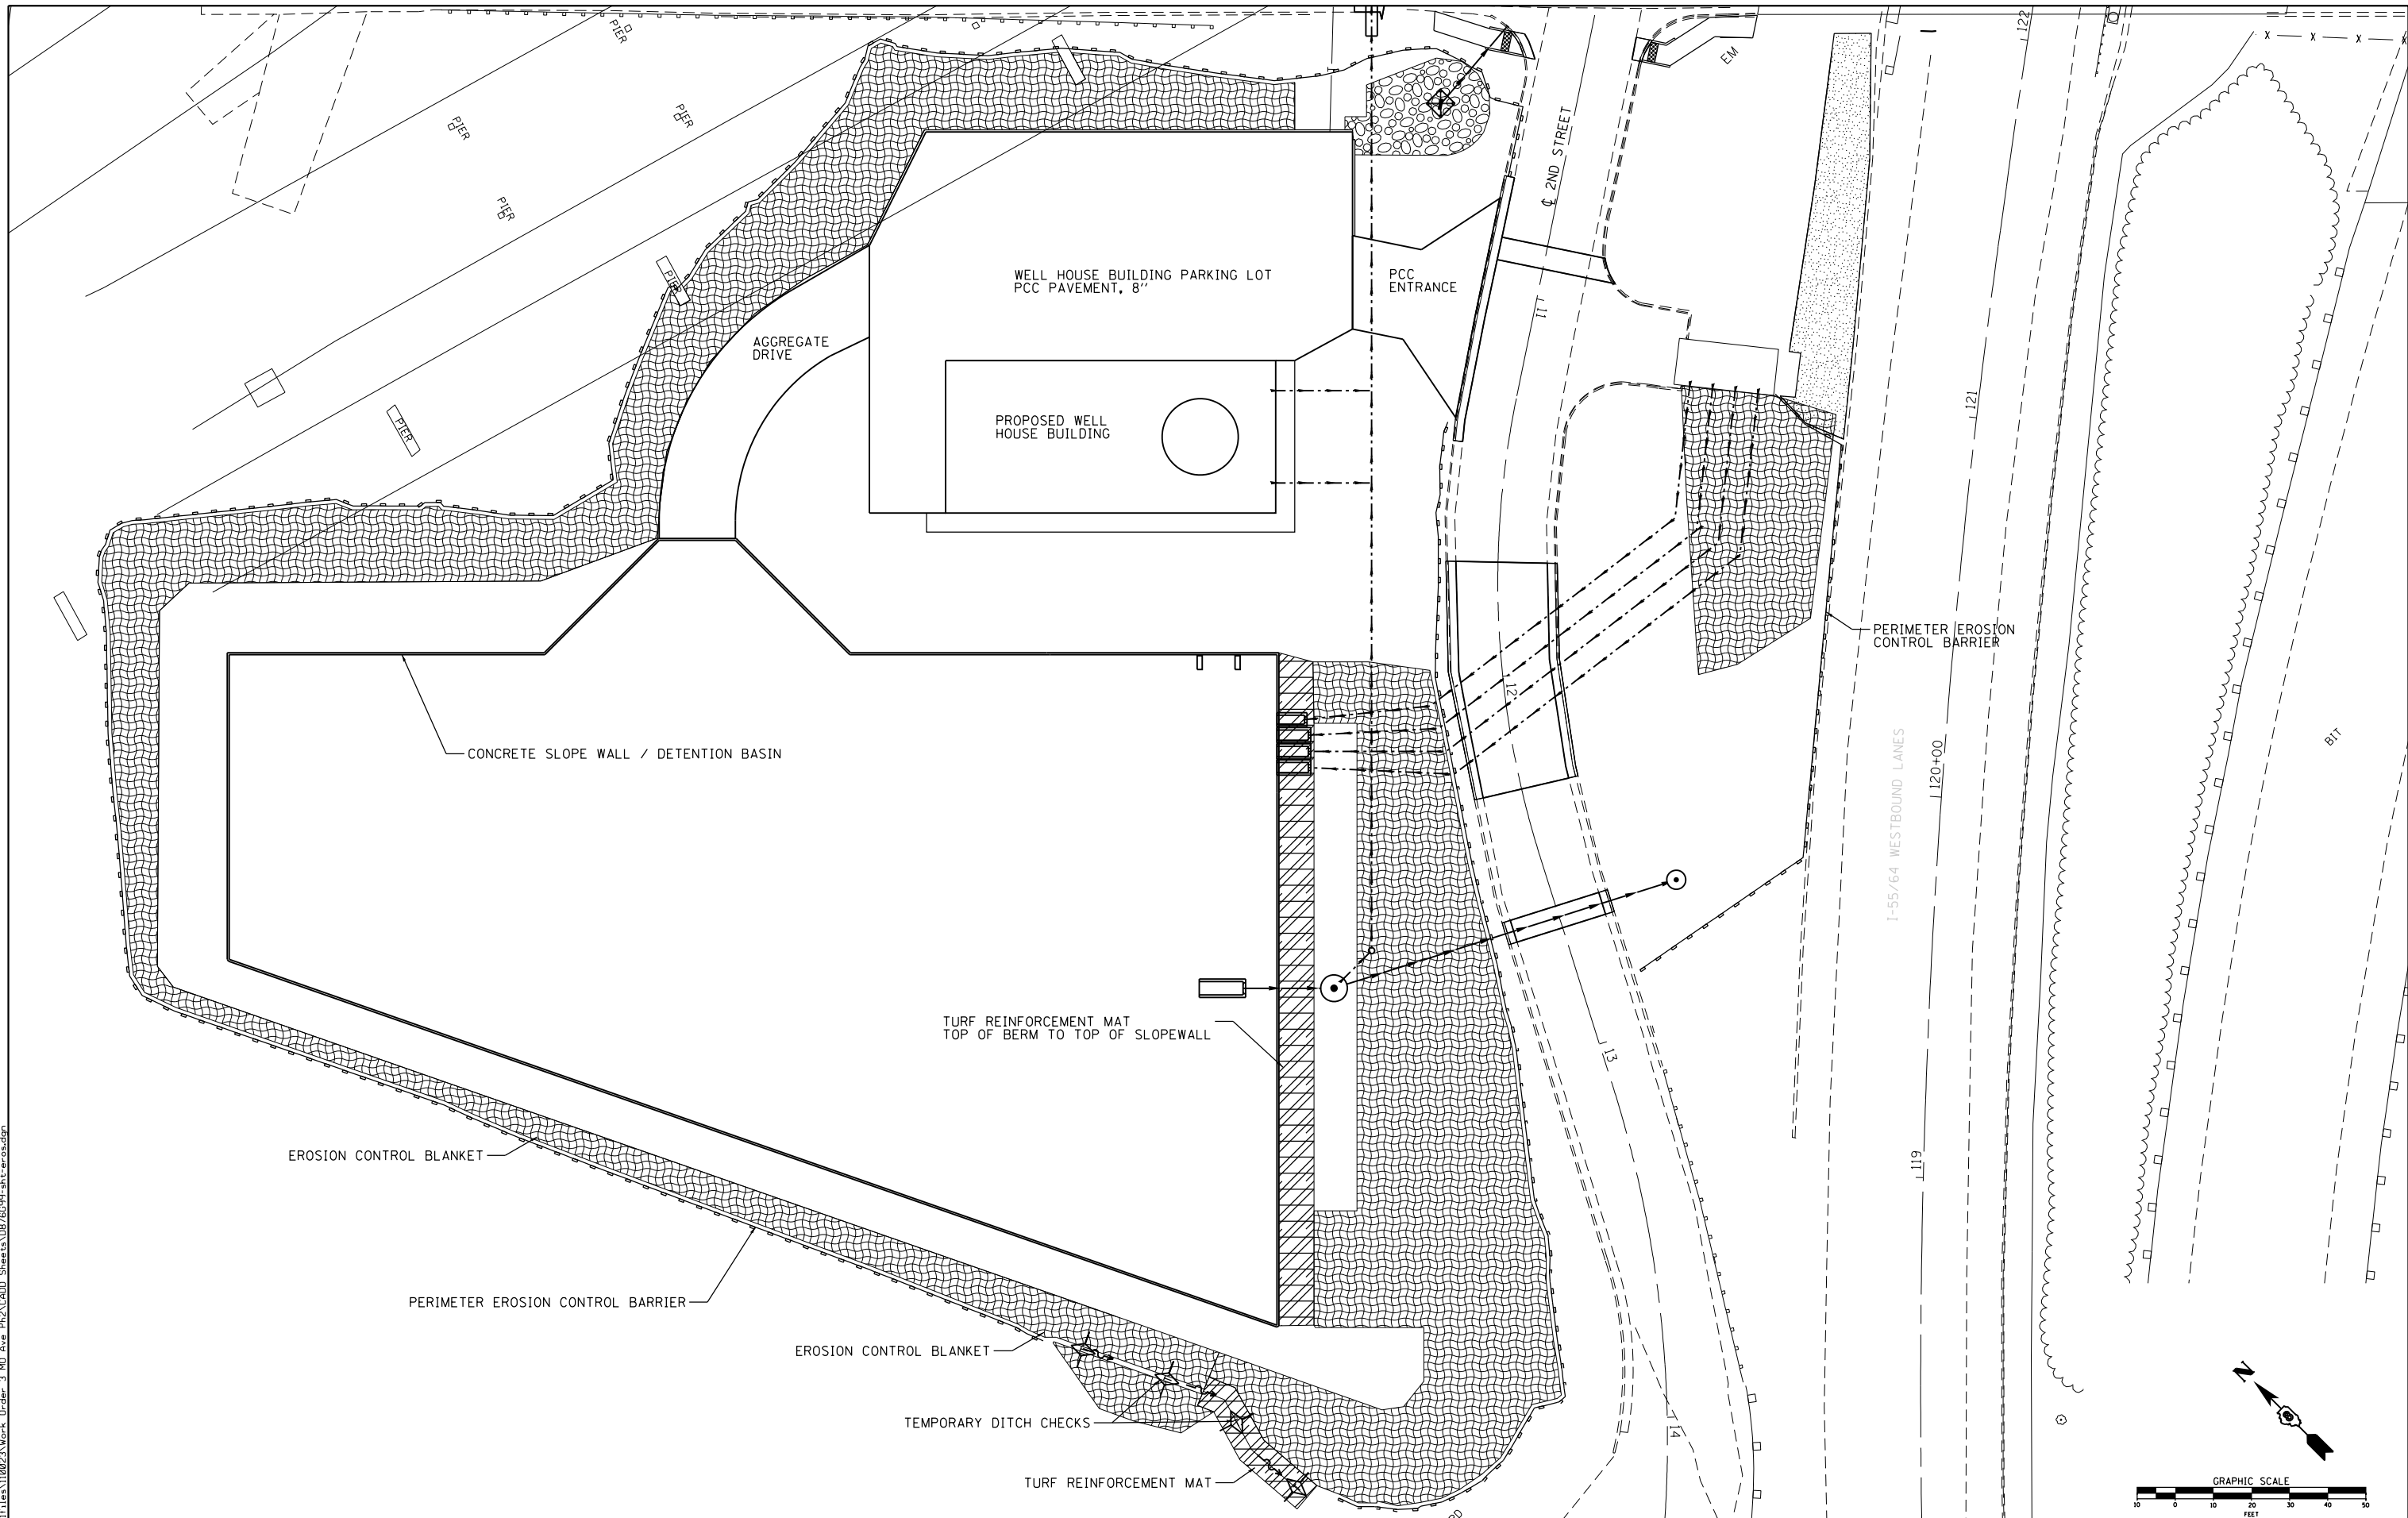

**KLINGNER & ASSOCIATES, P.C.**  
 Engineers • Architects • Surveyors

USER NAME = seb  
 PLOT SCALE = 40.0000' / in.  
 PLOT DATE = 8/23/2014

DESIGNED - SEB  
 DRAWN - SEB  
 CHECKED -  
 DATE -

REVISED -  
 REVISED -  
 REVISED -  
 REVISED -

**STATE OF ILLINOIS  
 DEPARTMENT OF TRANSPORTATION**

**EROSION AND SEDIMENT CONTROL PLAN  
 MISSOURI AVENUE DEEP WELL FACILITY**

SCALE: 1"=20'      SHEET 1 OF 1 SHEETS      STA.      TO STA.

F.A.I. RTE.	SECTION	COUNTY	TOTAL SHEETS	SHEET NO.
64	82-4T-1	ST. CLAIR	185	42
CONTRACT NO. 76C99				
ILLINOIS FED. AID PROJECT				