



PLAN VIEW SHOWING WALL REINFORCEMENT

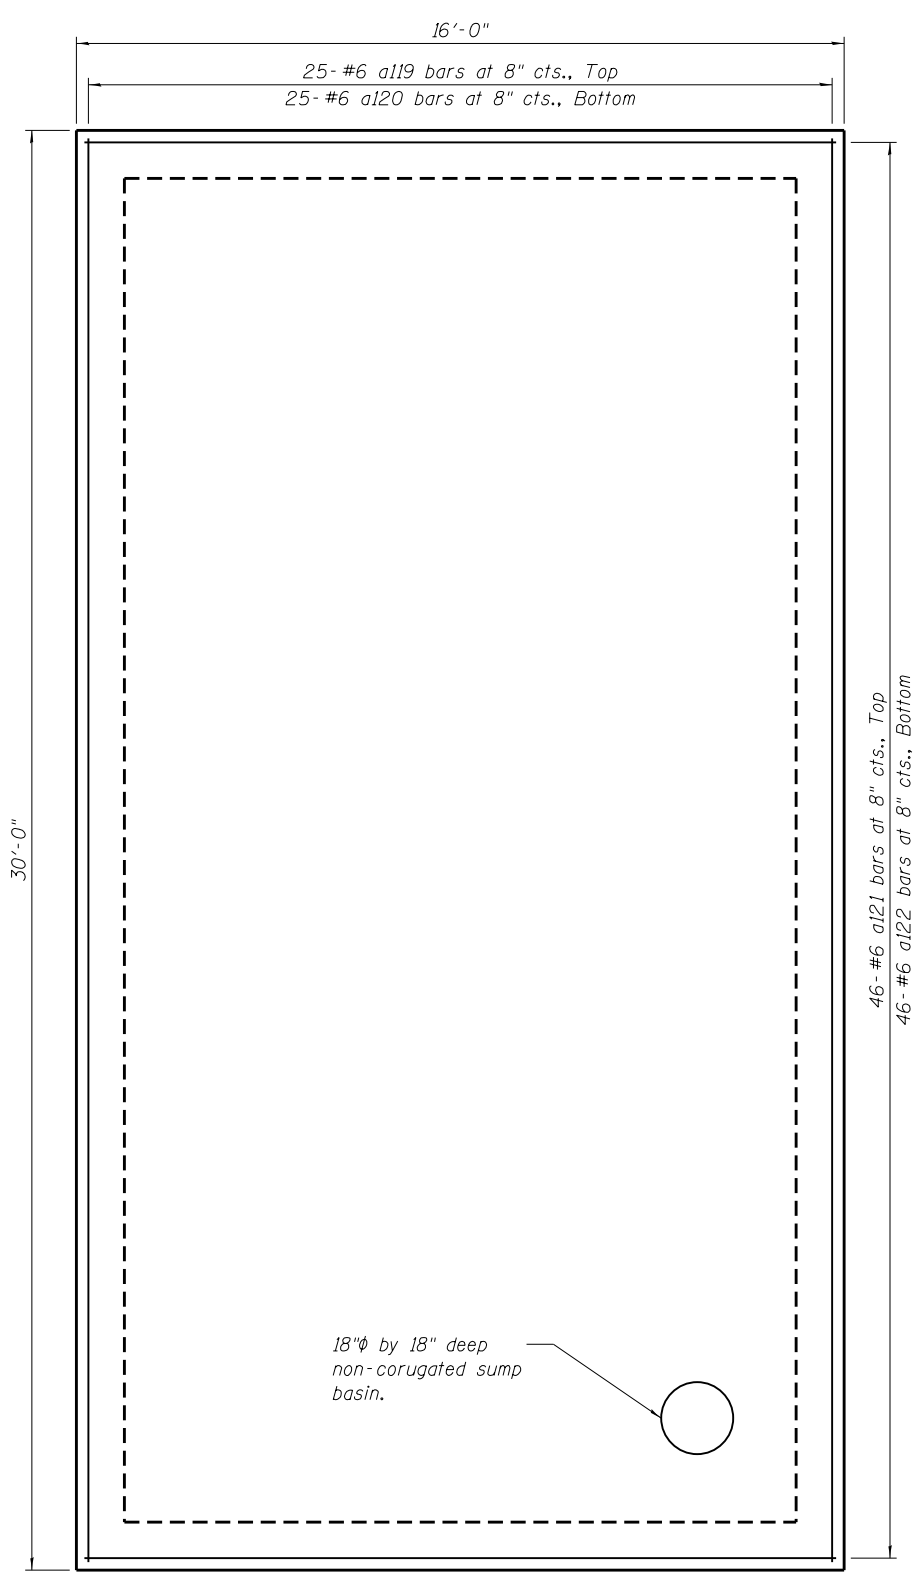

PLAN VIEW SHOWING FOOTING REINFORCEMENT

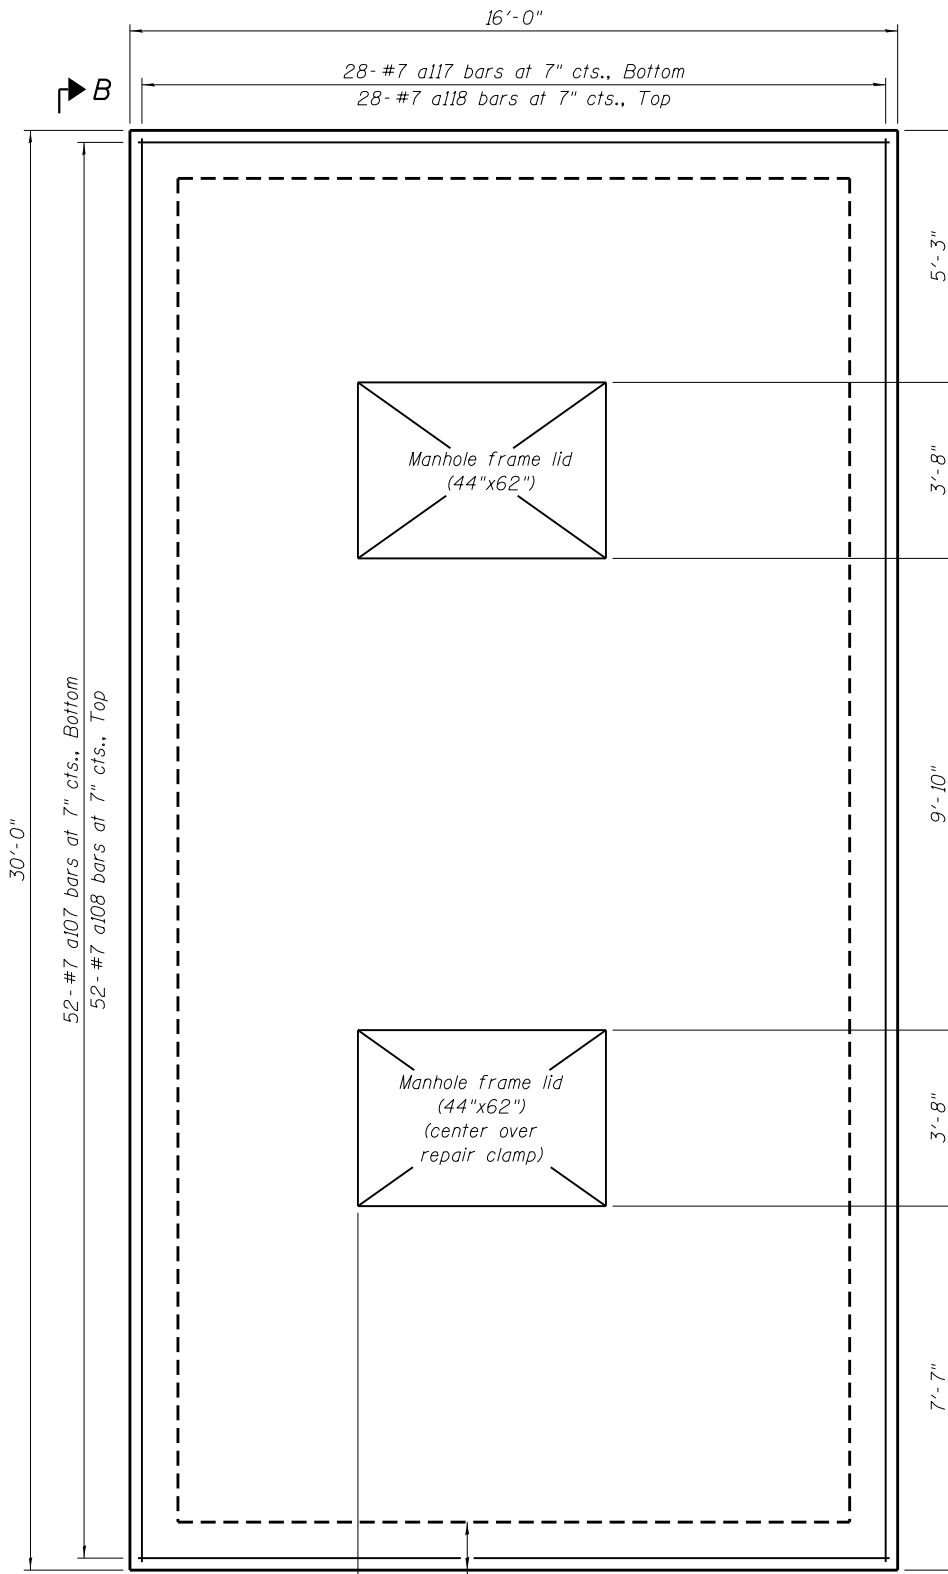

PLAN VIEW SHOWING TOP SLAB REINFORCEMENT

NOTES:
See sheet 2 of 2 for notes on this sheet.

FILE NAME = C:\Users\seb\KLI\ENGINEER\Downloads\1188-3.dgn