

FILE NAME = G:\115\115023\Work_Drwn_3 MO Ave_Riz\ACAD\Structs\Grade Beam_Plan.dgn

3
S109

4
S109

1
S109

2
S109


SECTION 1
S109

SECTION 2
S109





SECTION 3
S109

SECTION 4
S109

NOTES:
FOR REINFORCEMENT IN BEAMS, SEE BEAM DETAIL SHEETS.
COST OF SUMP PITS AND CONTINUOUS WATER STOPS INCLUDED WITH CONCRETE STRUCTURES.
COORDINATE OPENINGS IN RB3, RB4, RB8 & RB11 WITH ELECTRICAL & MECHANICAL CONTRACTOR. COST OF OPENINGS INCLUDED WITH CONCRETE STRUCTURES.

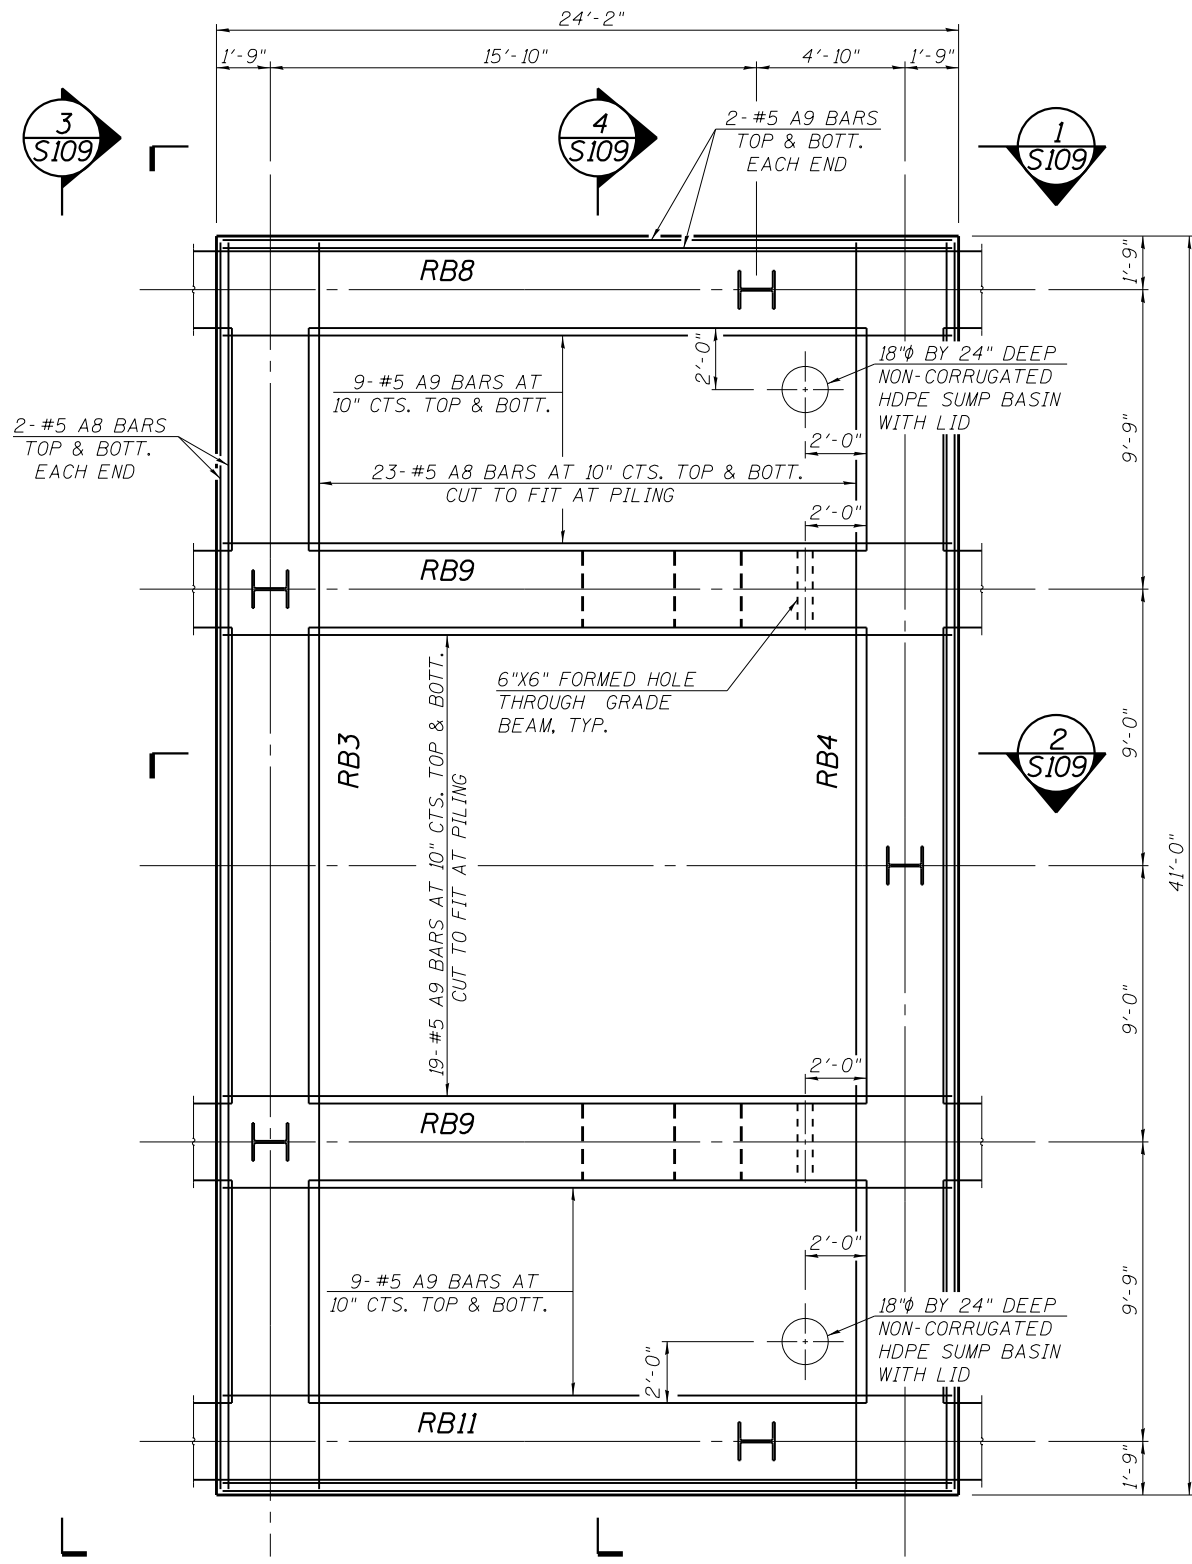

CRAWLSPACE PLAN

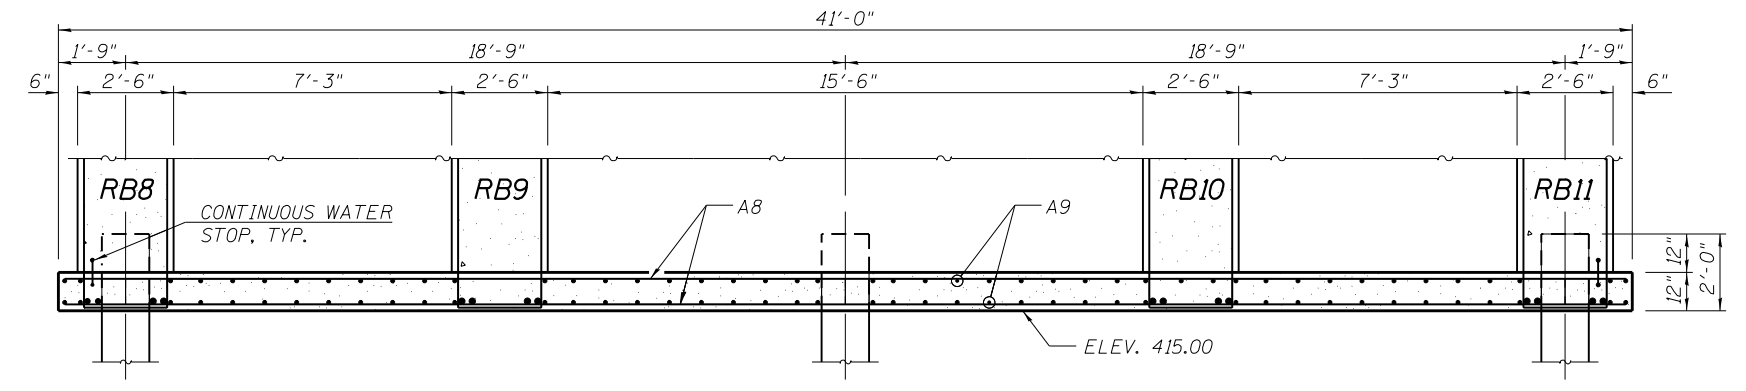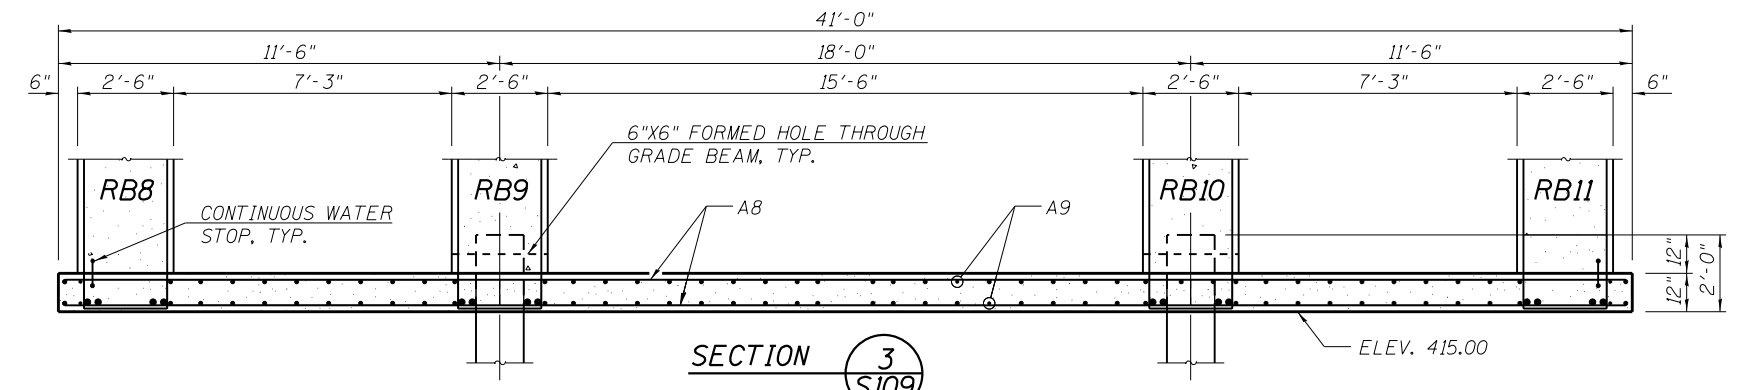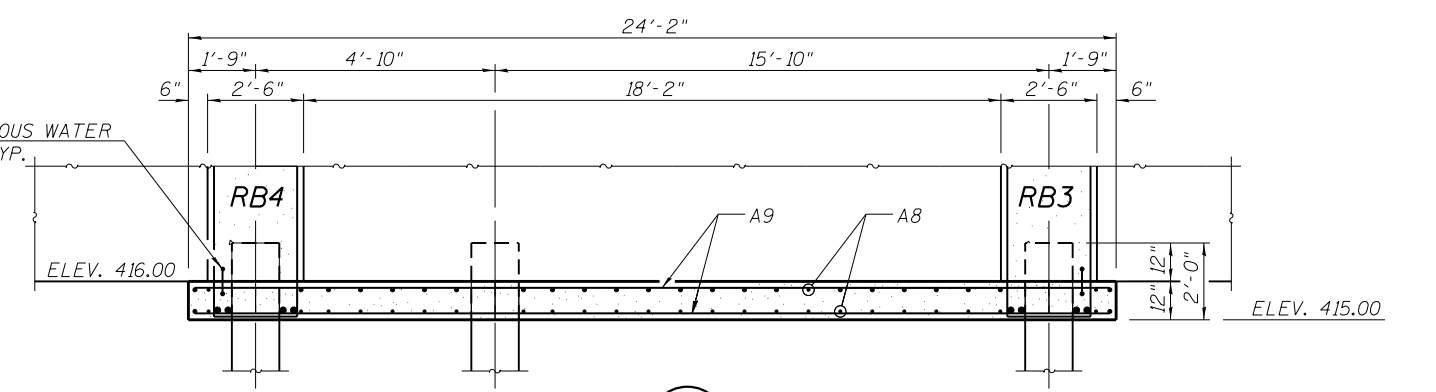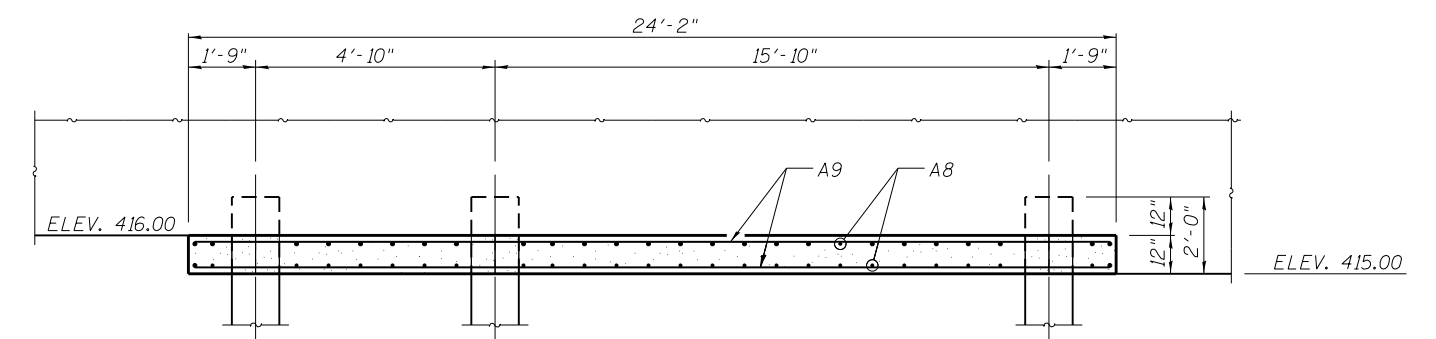

KLINGNER & ASSOCIATES, P.C.
Engineers • Architects • Surveyors

USER NAME = seb
PLOT SCALE = 25.0007' / in.
PLOT DATE = 8/23/2014

DESIGNED - RJP
DRAWN - ADL
CHECKED - RJP
DATE - ADL

REVISED -
REVISED -
REVISED -
REVISED -

STATE OF ILLINOIS
DEPARTMENT OF TRANSPORTATION

WELL HOUSE BLDG - CRAWLSPACE PLAN
MISSOURI AVENUE DEEP WELL FACILITY

SCALE: SHEET OF SHEETS STA. TO STA.

F.A.I. RTE.	SECTION	COUNTY	TOTAL SHEETS	SHEET NO.
64	82-4T-1	ST. CLAIR	185	87
CONTRACT NO. 76C99				
ILLINOIS FED. AID PROJECT				

S109