

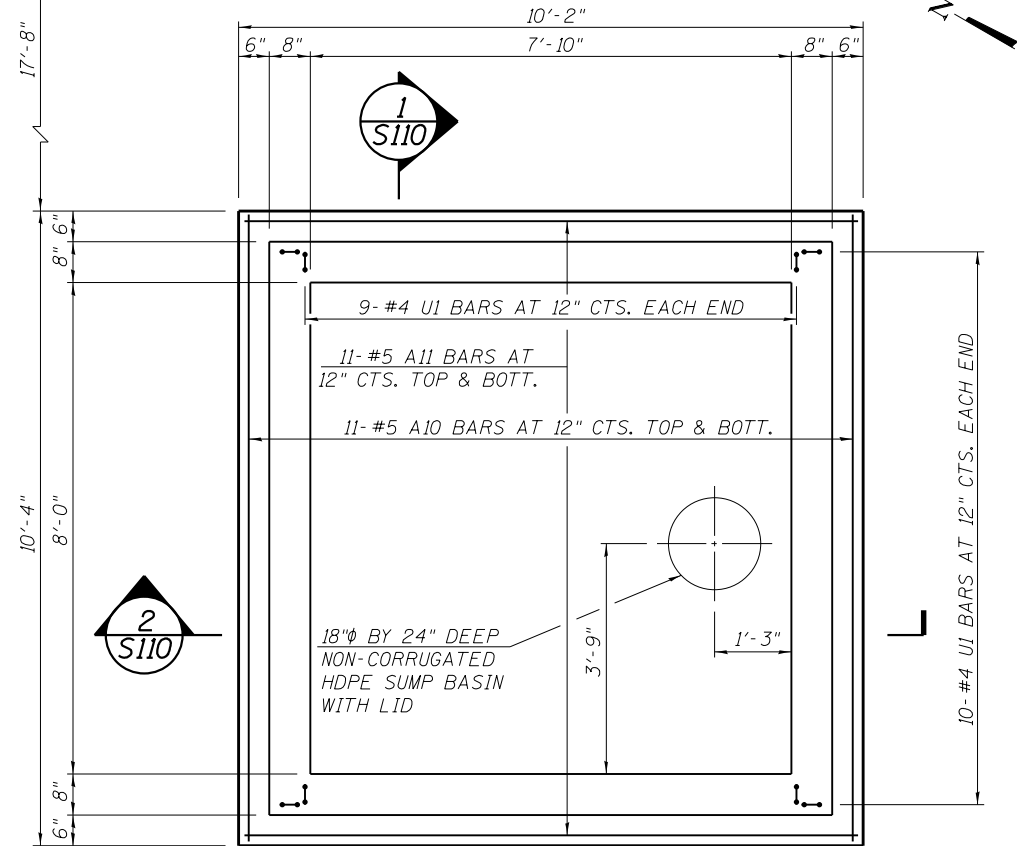
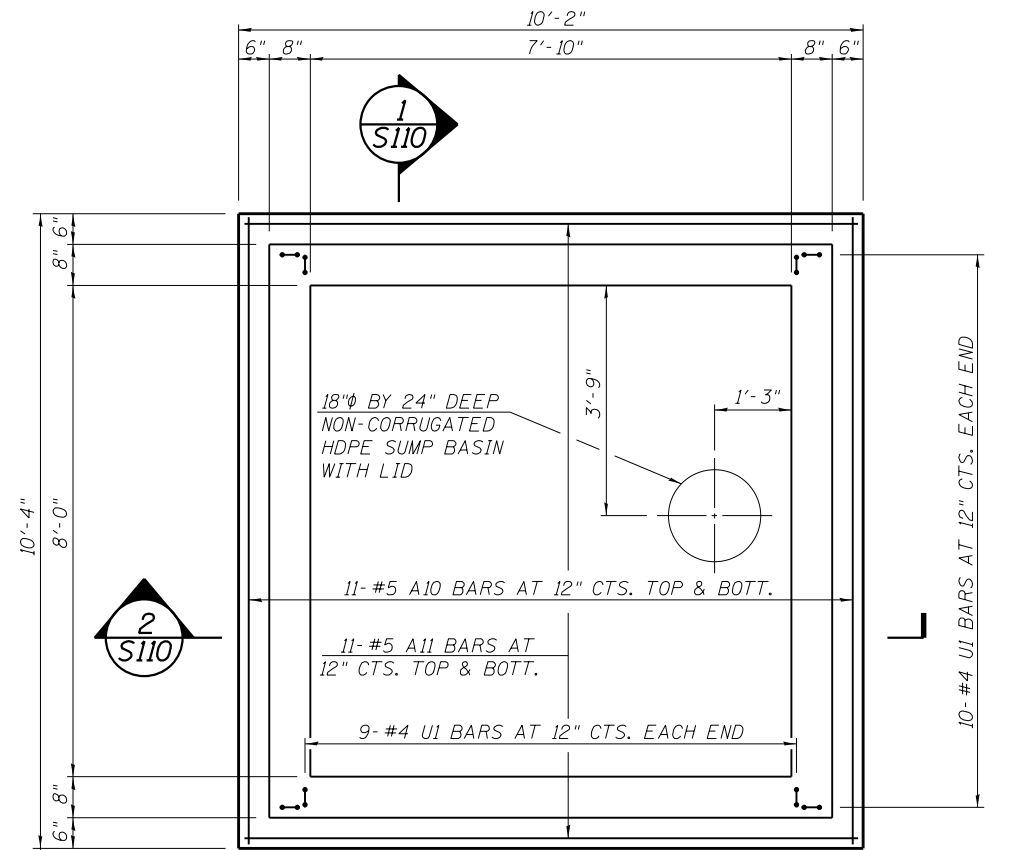


NOTE:
 COST OF SUMP PITS AND CONTINUOUS
 WATER STOPS INCLUDED WITH
 CONCRETE STRUCTURES.

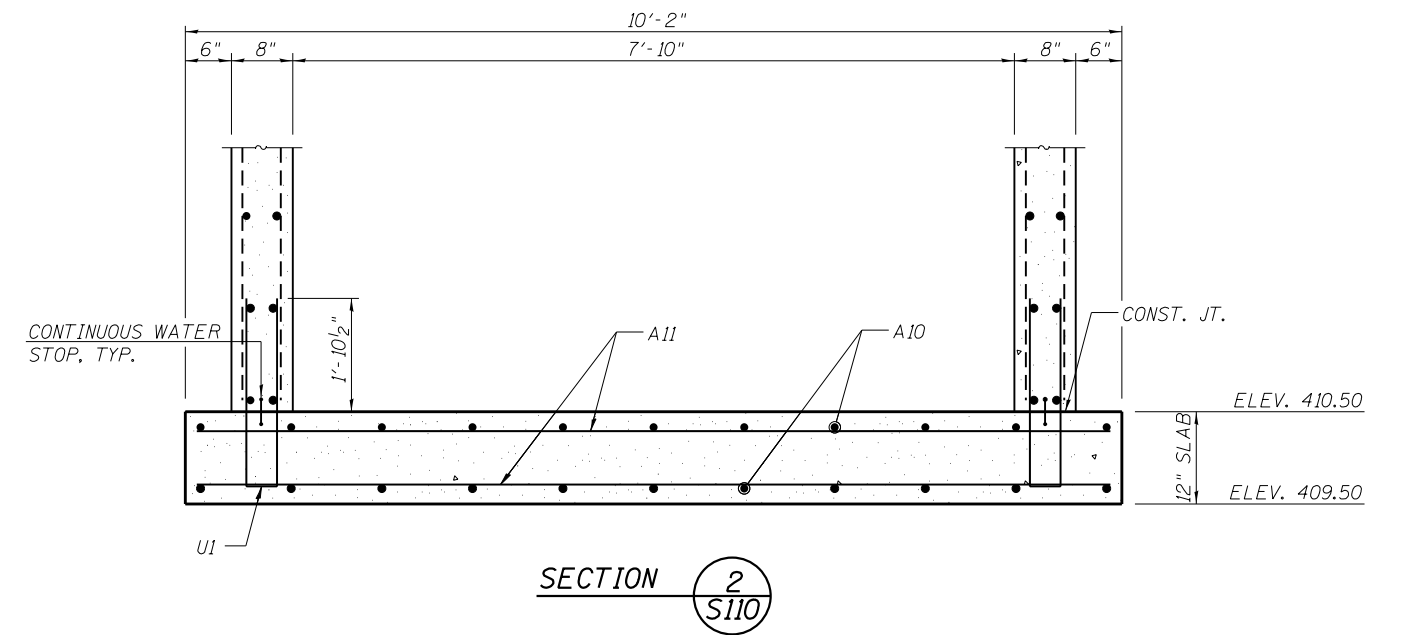

COLLECTOR WELL SLAB PLAN

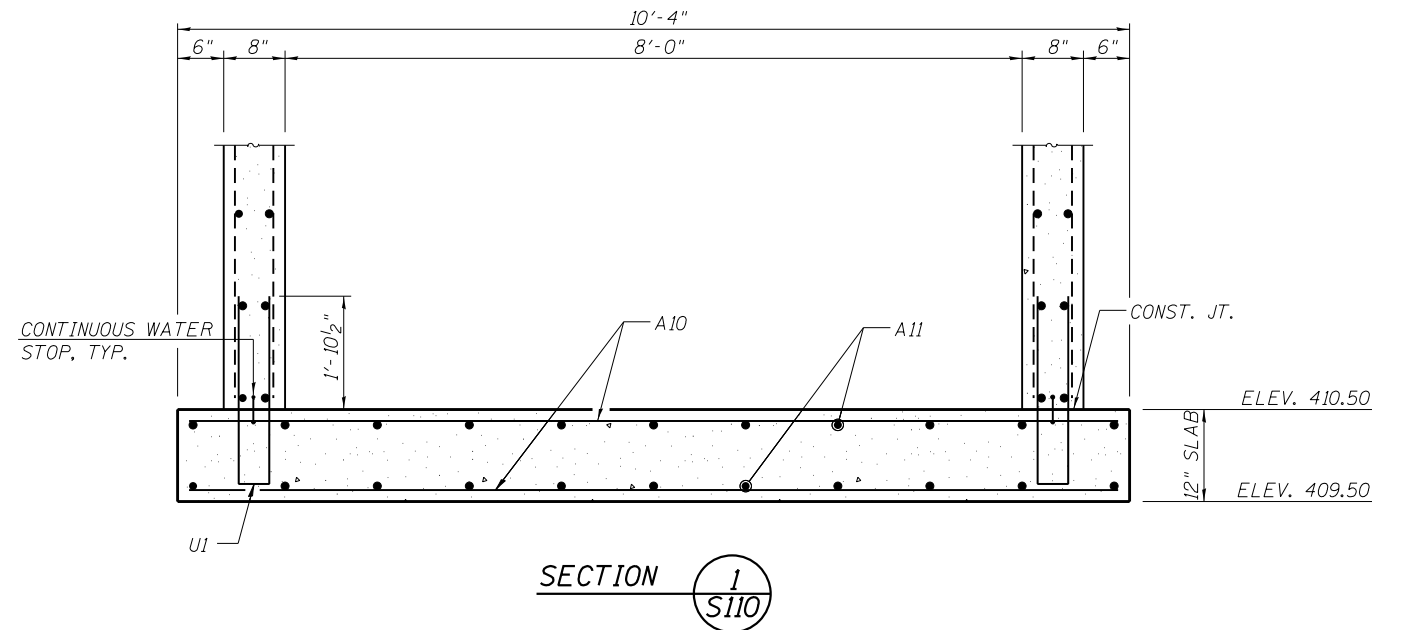

FILE NAME = G:\115\115023\Work_Drwn_3_M0_Ave_R12\AC00D_Sheets\Grade Beam_Plan.dgn

KLINGNER & ASSOCIATES, P.C.
 Engineers • Architects • Surveyors

USER NAME = seb	DESIGNED - RJP	REVISED -
PLOT SCALE = 25.0007' / in.	DRAWN - ADL	REVISED -
PLOT DATE = 8/23/2014	CHECKED - RJP	REVISED -
	DATE - ADL	REVISED -

STATE OF ILLINOIS
 DEPARTMENT OF TRANSPORTATION

WELL HOUSE BLDG - COLLECTOR WELL PLAN	
MISSOURI AVENUE DEEP WELL FACILITY	
SCALE:	SHEET OF SHEETS STA. TO STA.

F.A.I. RTE. 64	SECTION 82-4T-1	COUNTY ST. CLAIR	TOTAL SHEETS 185	SHEET NO. 88
CONTRACT NO. 76C99				
ILLINOIS FED. AID PROJECT				

S110