




FILE NAME = G:\111\111023\Work_Drwn_3_MO_Ave_Php2\AC000 Streets\Grade Beam_Plan.dgn

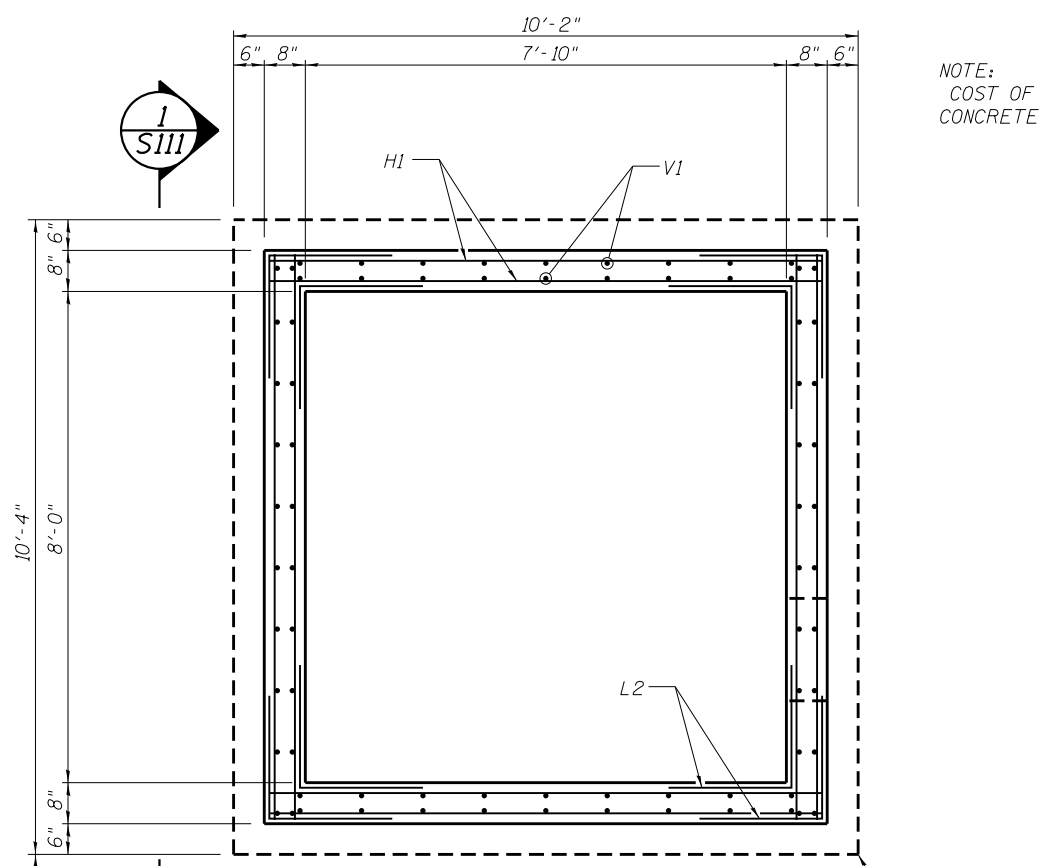


NOTE:
COST OF POUR STOPS INCLUDED WITH
CONCRETE STRUCTURES.

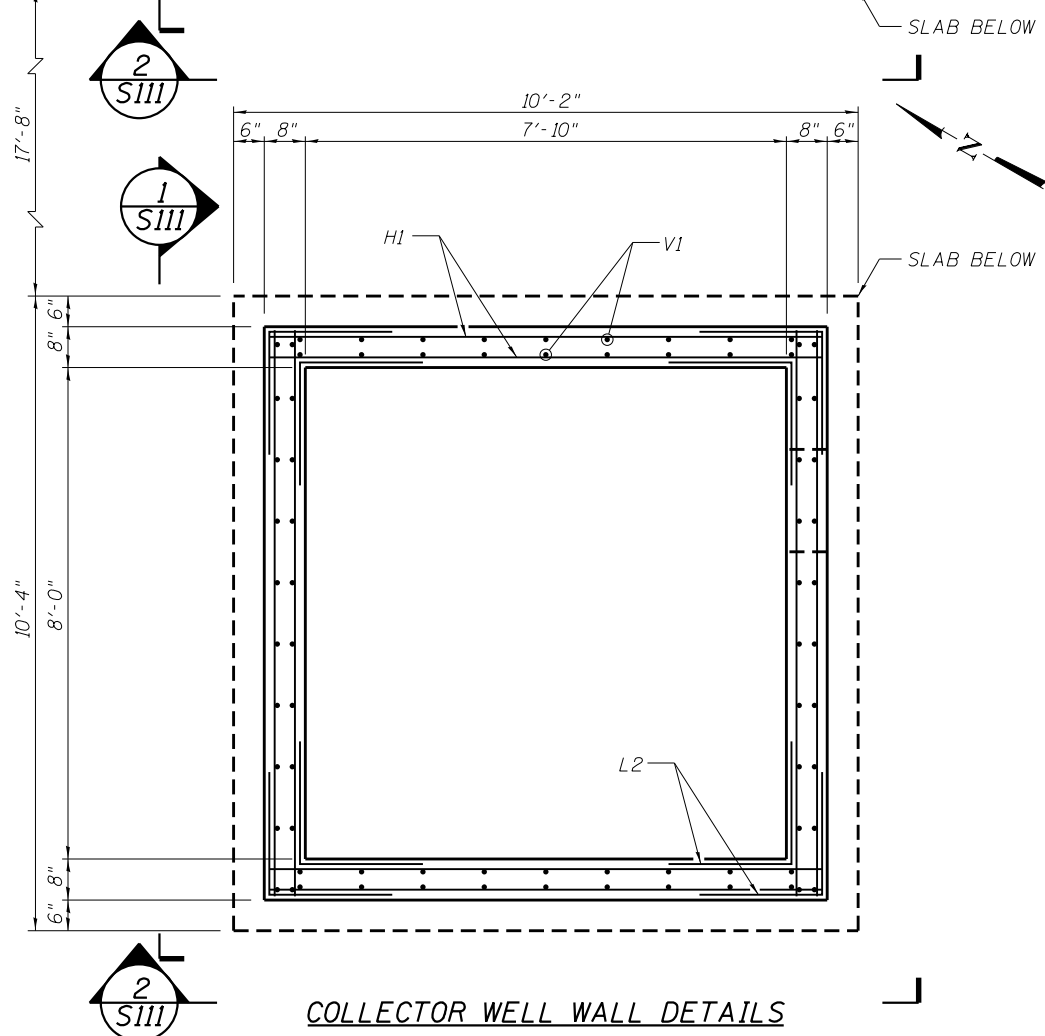

COLLECTOR WELL WALL DETAILS

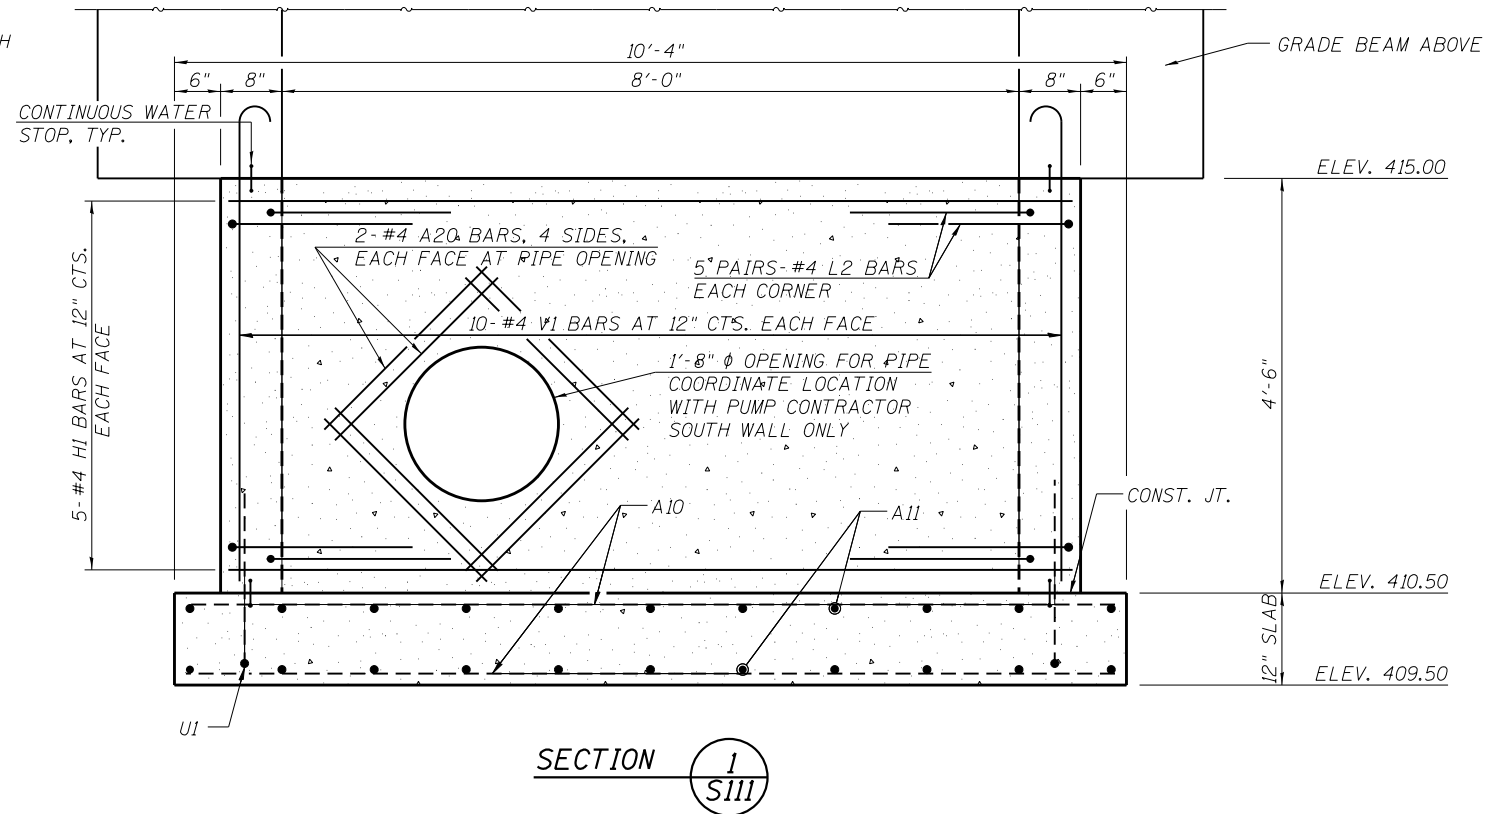

SECTION 1
S111

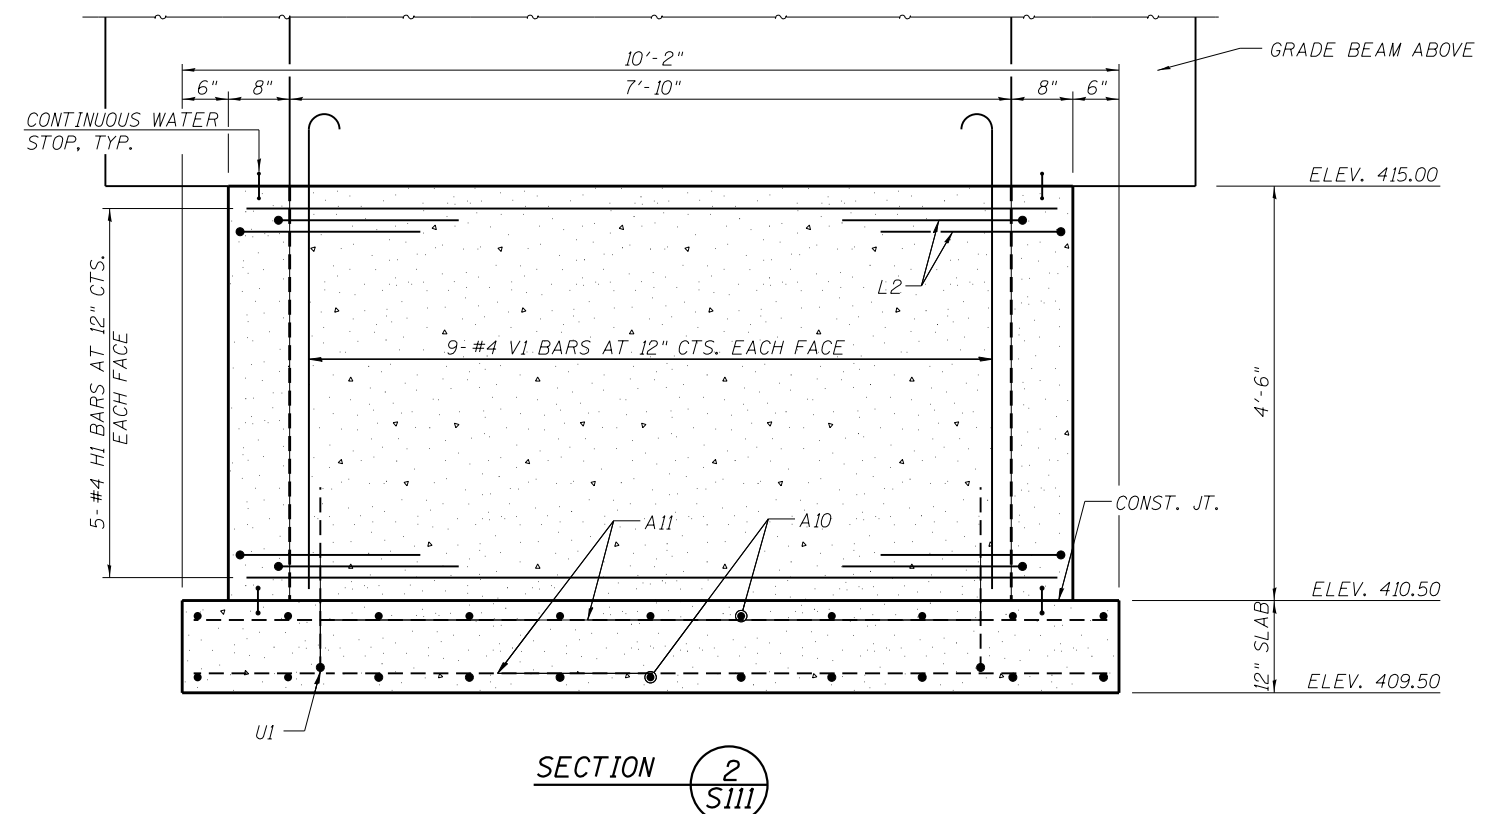

SECTION 2
S111

KLINGNER & ASSOCIATES, P.C.
Engineers • Architects • Surveyors

USER NAME = seb	DESIGNED - RJP	REVISED -
PLOT SCALE = 25.00007' / in.	DRAWN - ADL	REVISED -
PLOT DATE = 8/23/2014	CHECKED - RJP	REVISED -
	DATE - ADL	REVISED -

STATE OF ILLINOIS
DEPARTMENT OF TRANSPORTATION

WELL HOUSE BLDG - COLLECTOR WELL WALL DETAILS
MISSOURI AVENUE DEEP WELL FACILITY

SCALE: SHEET OF SHEETS STA. TO STA.

F.A.I. RTE. 64	SECTION 82-4T-1	COUNTY ST. CLAIR	TOTAL SHEETS 185	SHEET NO. 89
CONTRACT NO. 76C99				
ILLINOIS FED. AID PROJECT				

S111