


FILE NAME = G:\115\1150223\Work\_Drwn\_3\_MO\_Ave\_Riz2AC00D Streets\_Grade\_Beam\_Plan.dgn

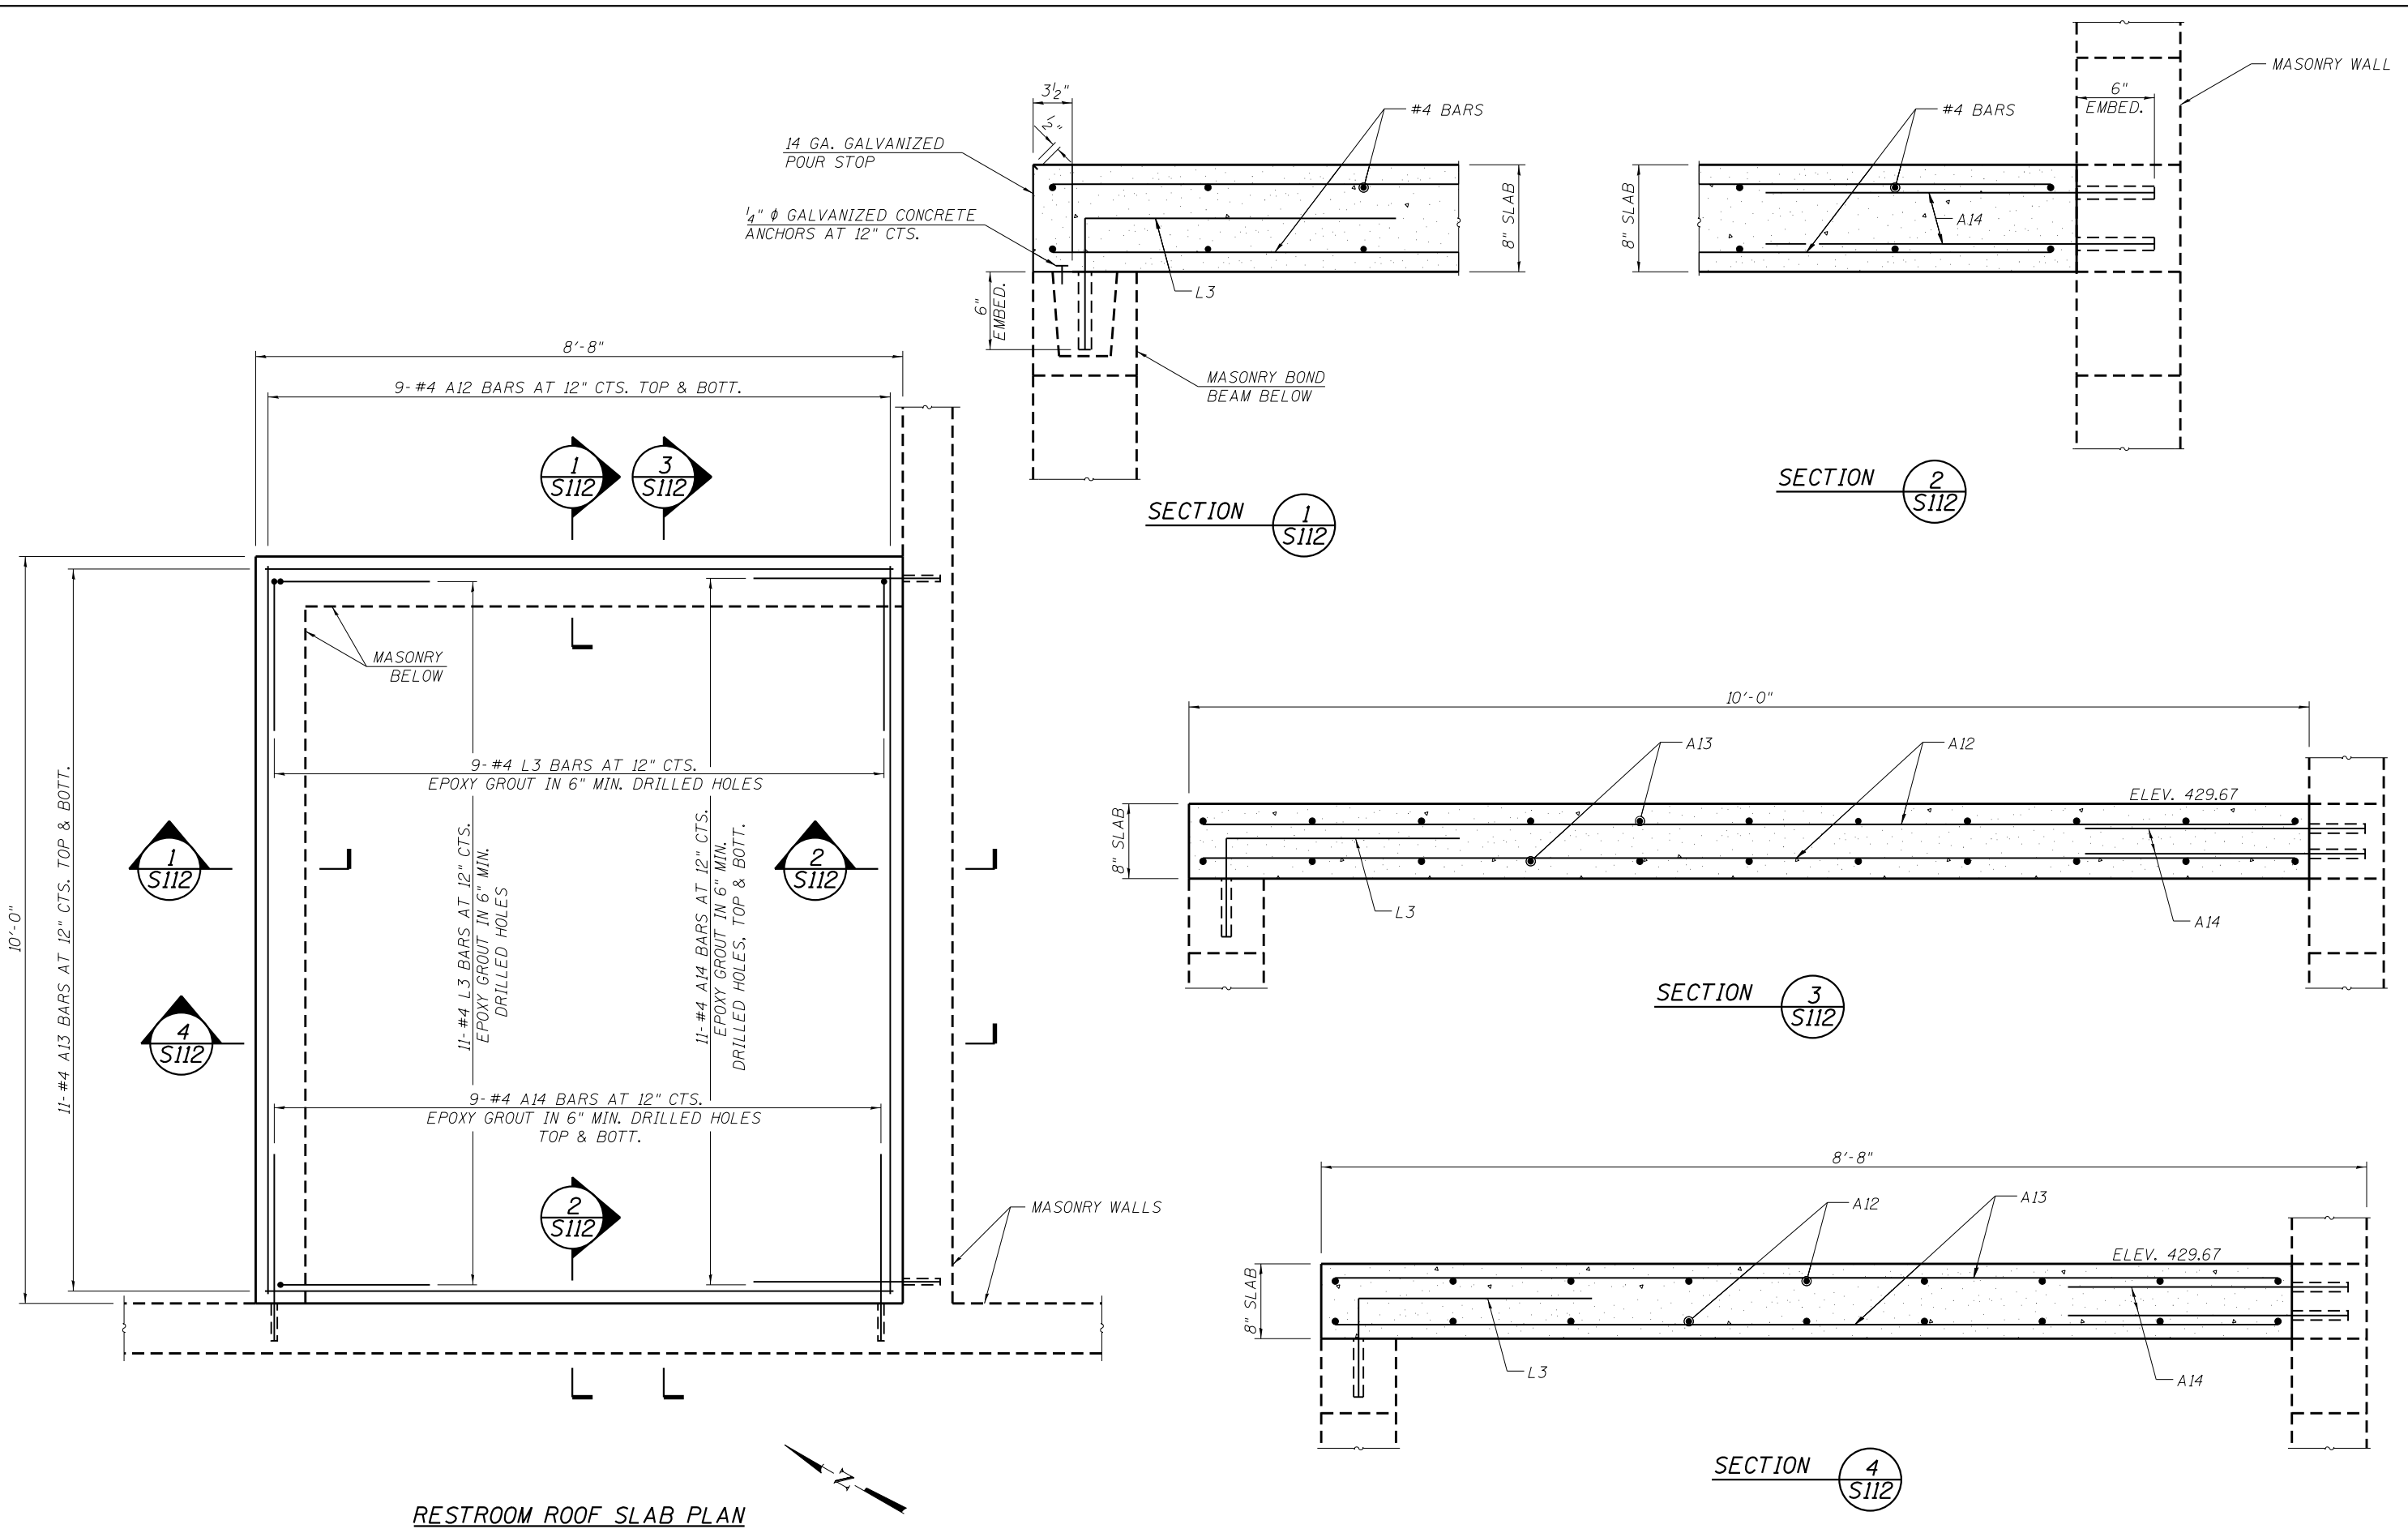

RESTROOM ROOF SLAB PLAN

**KLINGNER & ASSOCIATES, P.C.**  
 Engineers • Architects • Surveyors

USER NAME = seb	DESIGNED - RJP	REVISED -
PLOT SCALE = 25.0007' / in.	DRAWN - ADL	REVISED -
PLOT DATE = 8/23/2014	CHECKED - RJP	REVISED -
	DATE - ADL	REVISED -

STATE OF ILLINOIS  
 DEPARTMENT OF TRANSPORTATION

WELL HOUSE BLDG - RESTROOM ROOF SLAB PLAN  
 MISSOURI AVENUE DEEP WELL FACILITY

SCALE: SHEET OF SHEETS STA. TO STA.

F.A.I. RTE. 64	SECTION 82-4T-1	COUNTY ST. CLAIR	TOTAL SHEETS 185	SHEET NO. 90
CONTRACT NO. 76C99				
ILLINOIS FED. AID PROJECT				

S112