



A SECTION
S601 SCALE: 3/8"=1'-0"

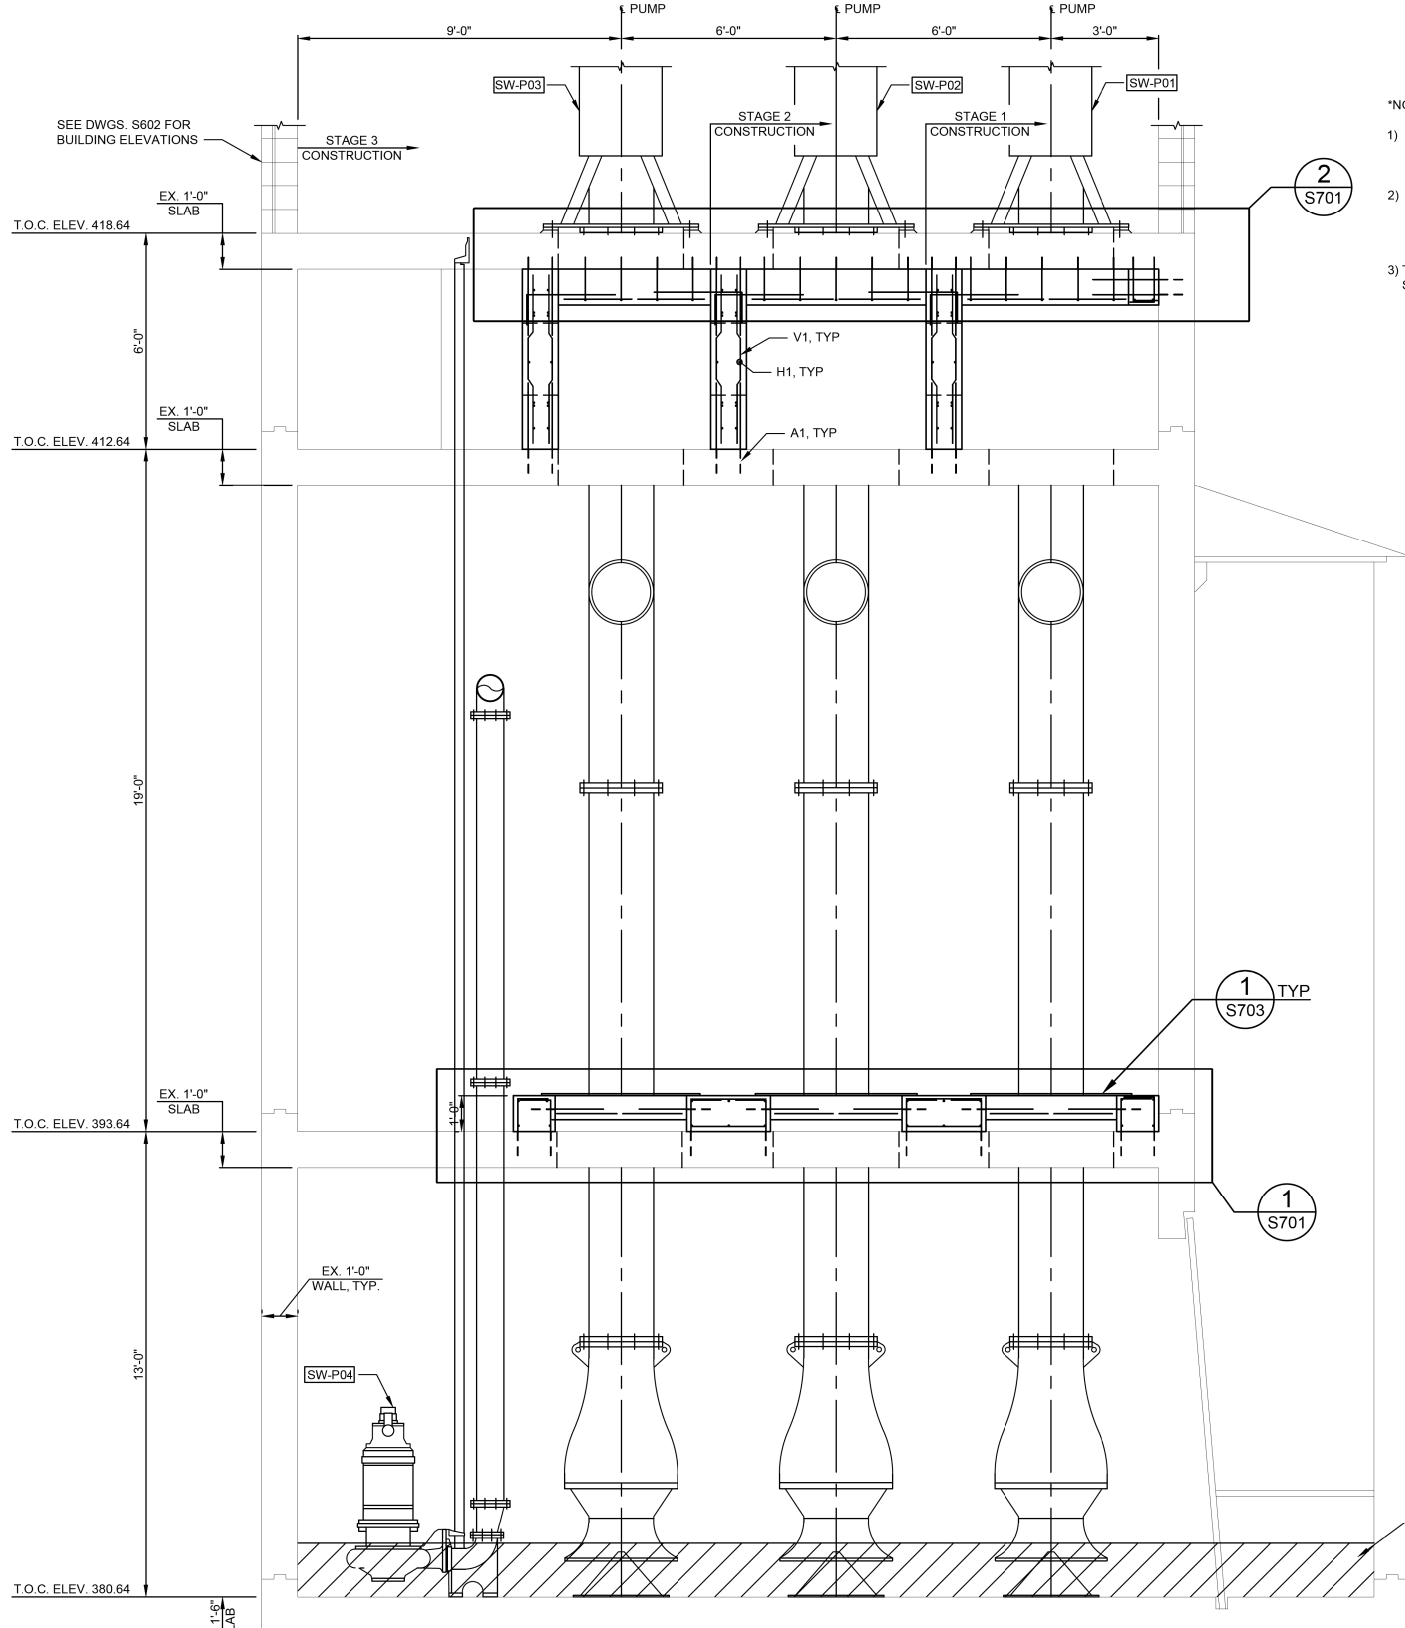

B SECTION
S601 SCALE: 3/8"=1'-0"

- *NOTE:
- 1) REBAR AND ANCHORS SHALL BE EPOXY GROUTED INTO EX. CONC. WITH HILTI HIT-HY 150MAX-SD, OR APPROVED EQUAL. *PRICE INCLUDED IN "CONCRETE STRUCTURES"
 - 2) EXISTING CONCRETE SURFACE IN CONTACT WITH NEW CONCRETE SHALL BE CLEANED AND COATED WITH EPOXY BONDING AGENT, PRIOR TO CONCRETE INSTALLATION. *PRICE INCLUDED IN "CONCRETE STRUCTURES"
 - 3) THE PRICE OF ALL HANDRAILS AND GRADES 36 AND 50 STRUCTURAL STEEL SHALL BE INCLUDED IN "PUMP STATION GENERAL WORK"

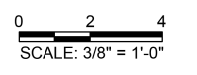

FILE NAME = G:\115\115023\Work Drawn 3 MO Ave P12\ACDD Sheets\DB76699-ht-11.0_S601.dwg

KLINGNER & ASSOCIATES, P.C.
Engineers • Architects • Surveyors

USER NAME = seb
PLOT SCALE = 40.0000' / in.
PLOT DATE = 9/25/2014

| | |
|----------------|-------------------------|
| DESIGNED - ADL | REVISED - AMS - 9/25/14 |
| DRAWN - AMS | REVISED - |
| CHECKED - | REVISED - |
| DATE - | REVISED - |

**STATE OF ILLINOIS
DEPARTMENT OF TRANSPORTATION**

EXISTING PUMP STATION BUILDING - FOUNDATION SECTIONS
MISSOURI AVENUE DEEP WELL FACILITY
SCALE: AS NOTED SHEET 1 OF 2 SHEETS STA. TO STA.

| | | | | |
|---------------------------|---------|-----------|--------------|-----------|
| F.A.I. RTE. | SECTION | COUNTY | TOTAL SHEETS | SHEET NO. |
| 64 | 82-4T-1 | ST. CLAIR | 185 | 124 |
| CONTRACT NO. 76C99 | | | | |
| ILLINOIS FED. AID PROJECT | | | | |

S601