


GENERAL NOTES

1. ALL EQUIPMENT, INSTALLATION, CONNECTIONS, WIRE, ETC SHOWN ARE THE RESPONSIBILITY OF THE CONTRACTOR UNLESS NOTED OTHERWISE.

KEYED NOTES (NOTES APPLICABLE TO THIS SHEET ONLY)

1. CONTRACTOR TO PROVIDE AND INSTALL EQUIPMENT WITHIN EXISTING CABINET.
2. REMOTE WALL MOUNTED 32" LCD MONITOR. LOCATE MONITOR ON UPPER LEFT HAND SIDE OF DISPATCHER ALARM AND STATUS INDICATOR WALL. COORDINATE EXACT LOCATION WITH DISTRICT STAFF. CONTRACTOR IS RESPONSIBLE FOR INSTALLING 120V POWER CIRCUIT FOR MONITOR. POWER SHALL BE SUPPLIED FROM EXISTING CIRCUIT SUPPLYING EXISTING MONITORS ON THE SAME WALL.
3. REMOTE MOUSE MONITOR LOCATED AT DISPATCHER WORK AREA.
4. EQUIPMENT PROVIDED, INSTALLED, AND ASSOCIATED CONNECTIONS BY IDOT.
5. CONNECTION BETWEEN PROPOSED FIBER AND EXISTING FIBER BY IDOT. CONTRACTOR TO PROVIDE AT LEAST 20' OF COILED FIBER WITHIN CABINET TO FACILITATE CONNECTION.
6. EQUIPMENT PROVIDED BY OWNER. INSTALLATION AND CONNECTIONS BY CONTRACTOR.

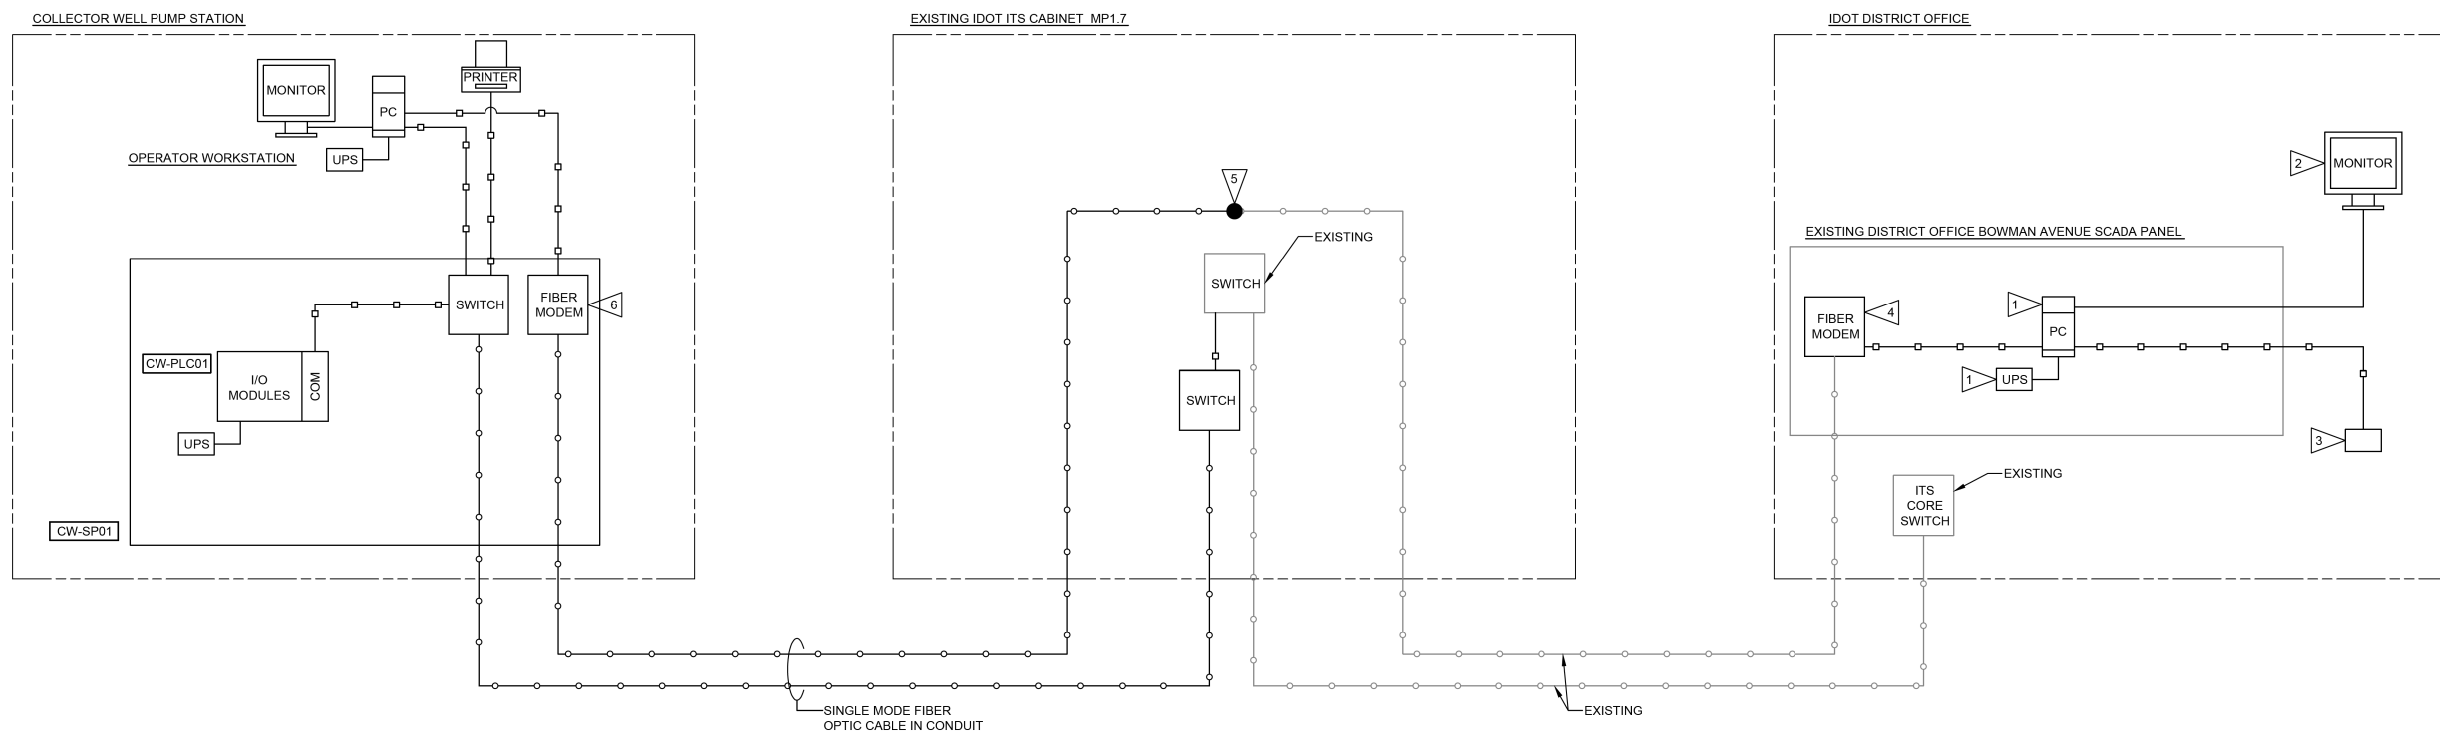

FILE NAME = G:\115\115023\Work_Drwn_3_M0_Ave_P12\ACDD_Streams\DB76699-ahc-KLA_Elec_S.dgn

USER NAME = seb	DESIGNED - JJN	REVISED - JJN - 9/24/14
	DRAWN - JJN	REVISED -
PLOT SCALE = 40.0000' / in.	CHECKED -	REVISED -
PLOT DATE = 9/25/2014	DATE -	REVISED -

F.A.I. RTE.	SECTION	COUNTY	TOTAL SHEETS	SHEET NO.
64	82-4T-1	ST. CLAIR	185	174
CONTRACT NO. 76C99				
ILLINOIS FED. AID PROJECT				