


F.A.I. RTE	SECTION	COUNTY	TOTAL SHEETS	SHEET NO.
80/94	*	COOK	870	229
STA. 440+200 TO STA. 440+550				
FED ROAD DIST. NO.		ILLINOIS FED. AID PROJECT		

LEGEND - PROPOSED


- | | | | |
|-----|------------------------|---|---|
| —+— | PROPOSED STORM SEWER | ■ | PROPOSED INLET |
| —+— | PROPOSED SUMMIT | ● | PROPOSED CATCH BASIN |
| —+— | PROPOSED DITCH | ○ | PROPOSED MANHOLE |
| —+— | PROPOSED SLOTTED DRAIN | ■ | MEDIAN DRAINAGE STRUCTURE |
| —+— | PROPOSED SWALE | ▲ | PRECAST REINFORCED CONC. FLARED END SECTION |

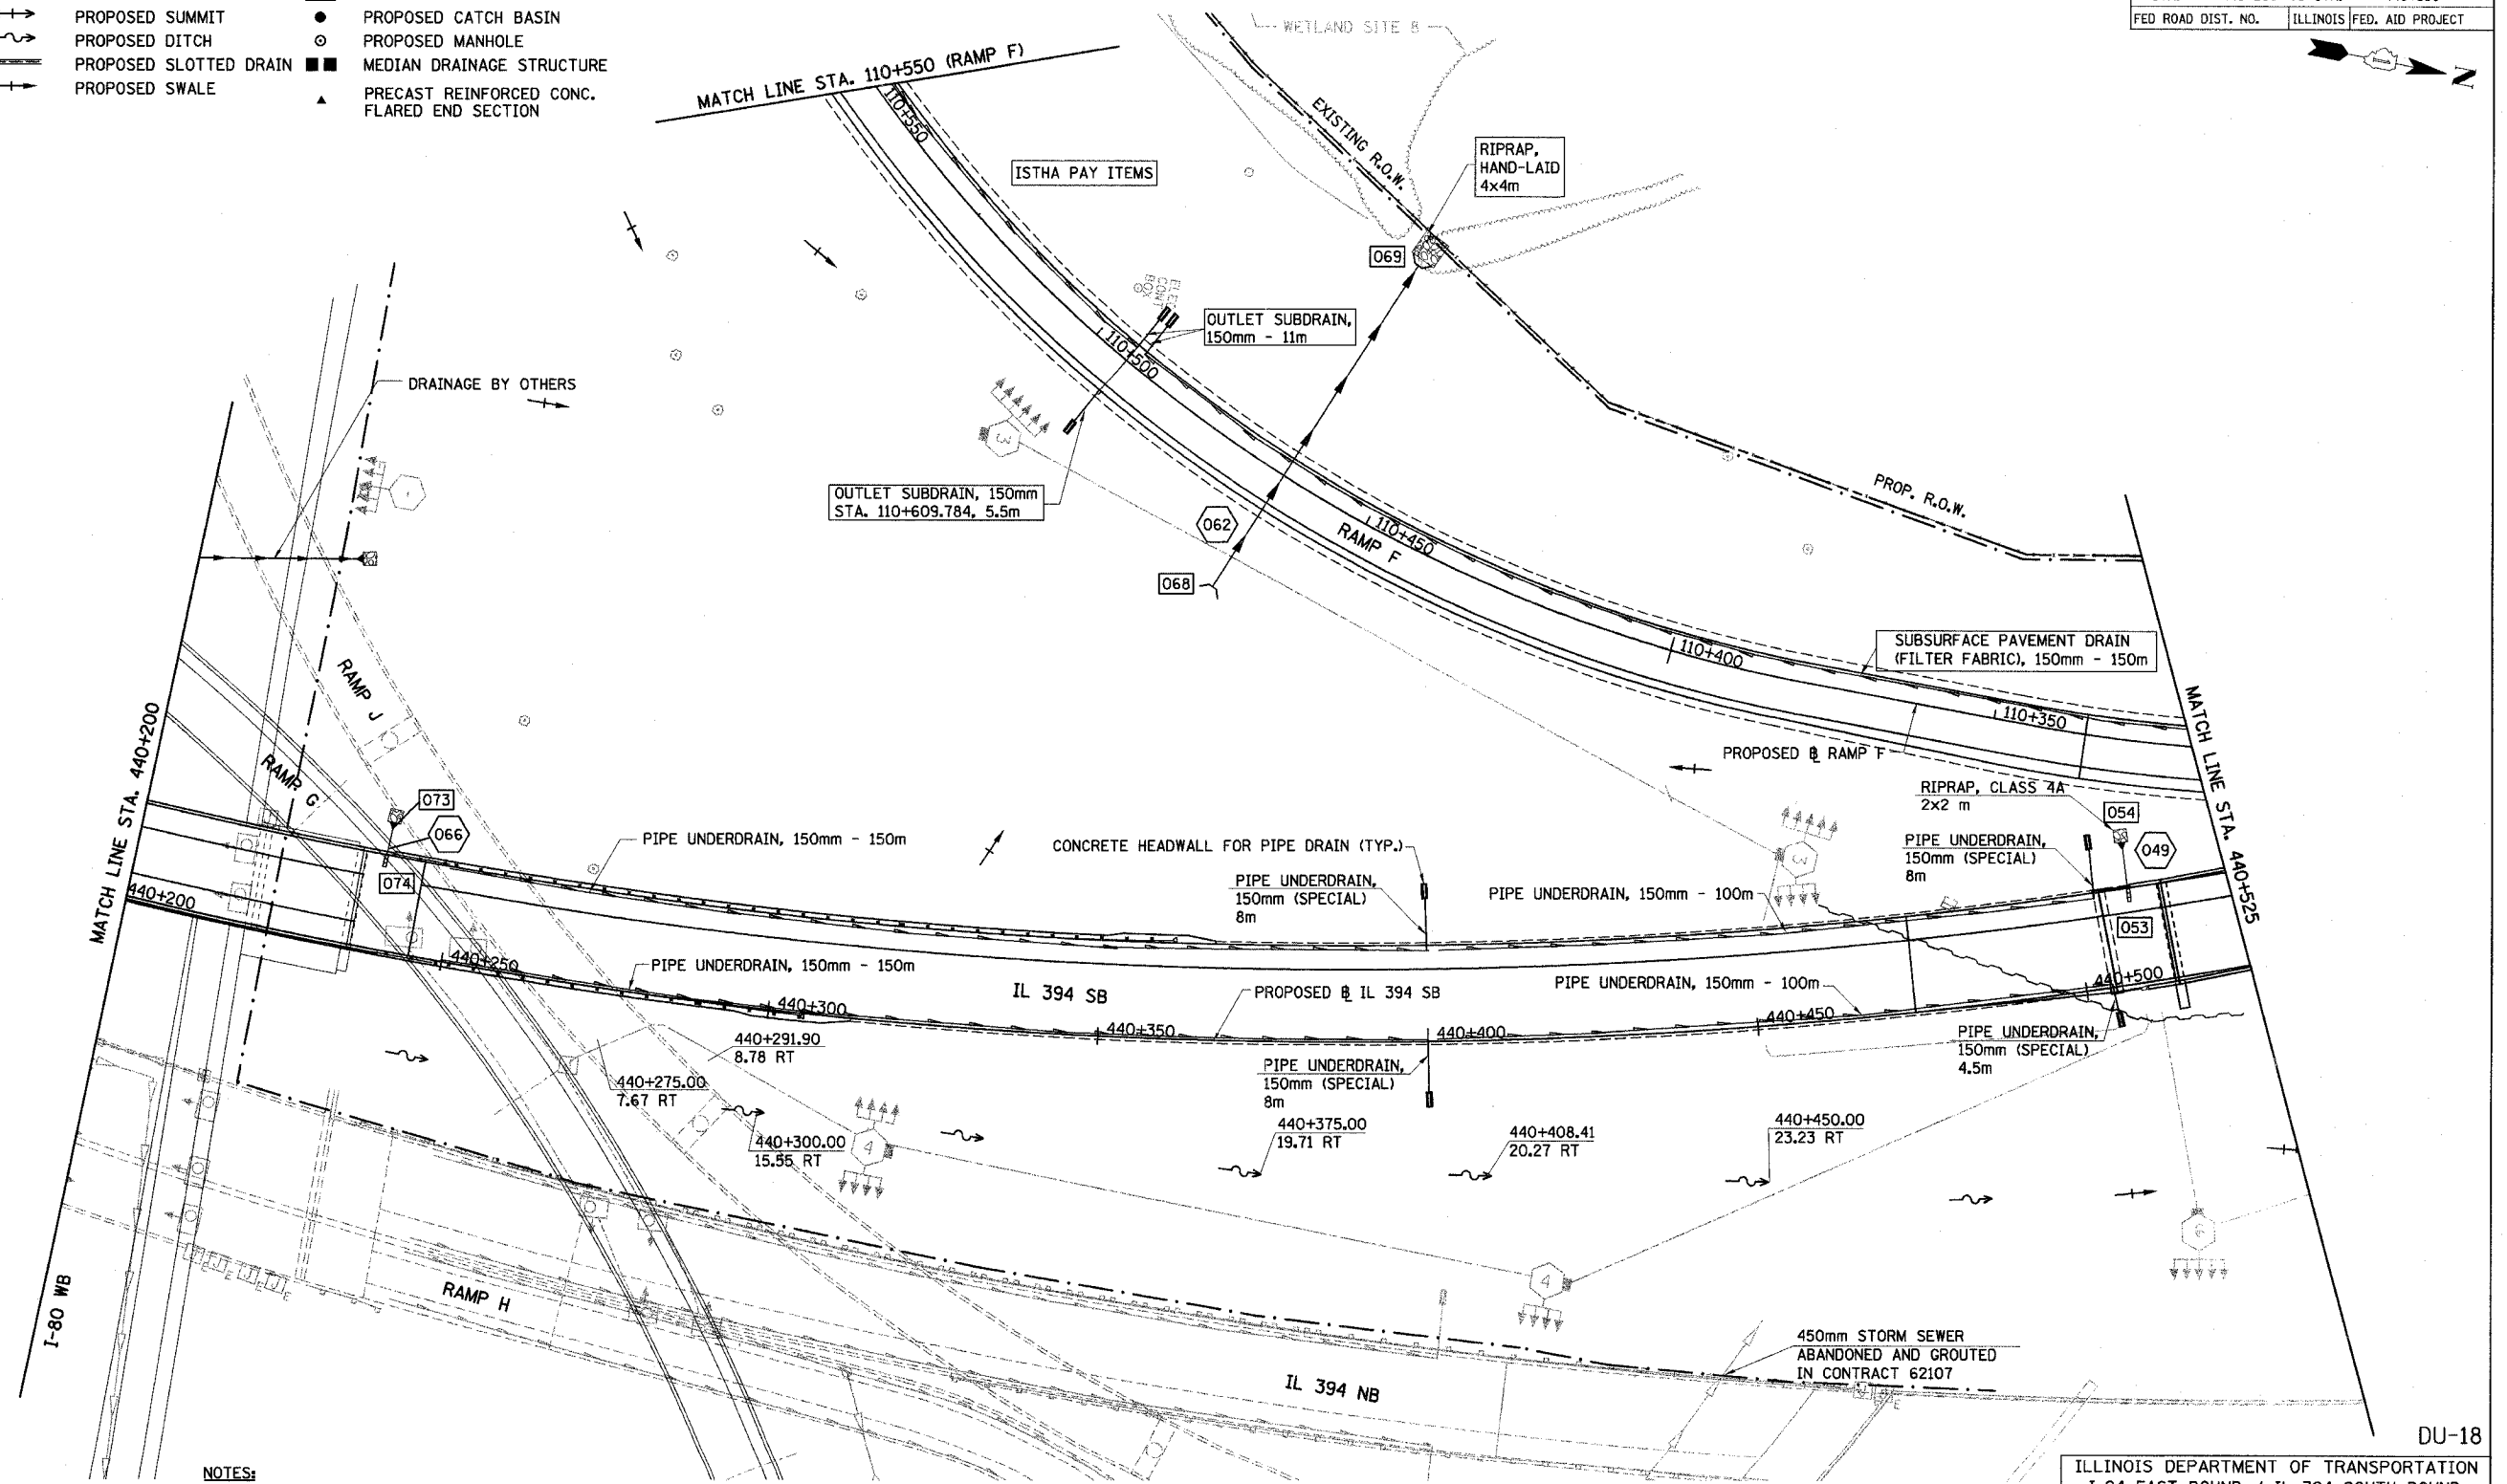

NOTES:

1. ALL DIMENSIONS IN METERS (m) UNLESS OTHERWISE NOTED.
2. ALL PIPE SIZES IN MILLIMETERS UNLESS OTHERWISE NOTED.
3. ALL STATIONING AND OFFSET MEASUREMENTS OFF OF C IL 394 UNLESS OTHERWISE NOTED.
4. CONTRACTOR TO ADJUST PIPE UNDERDRAIN OUTLETS FROM IL 394 NB FOR REGRADING OF MEDIAN DITCH. ADDITIONAL HEADWALL AND PIPE UNDERDRAIN SHALL BE PAID FOR AS PIPE UNDERDRAIN SPECIAL. REMOVAL OF EXISTING HEADWALL AND PIPE UNDERDRAIN SHALL BE PAID FOR AS EXCAVATION.

PROPOSED

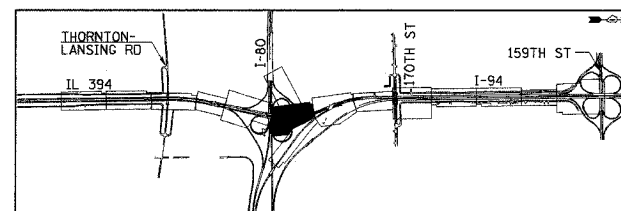

REVISIONS	
NAME	DATE

ILLINOIS DEPARTMENT OF TRANSPORTATION
I-94 EAST BOUND / IL 394 SOUTH BOUND

DRAINAGE AND UTILITIES
IL 394 SB
STA. 440+200 TO STA. 440+525

HORIZ SCALE: 1:500
VERT SCALE: 1:10
DATE: JULY 18, 2005

DRAWN BY: JPH
CHECKED BY: MAM

HNTB