



**SPACING FOR
RECOVERABLE DELINEATORS
ON HORIZONTAL CURVES**

LOCATION	RADIUS OF CURVE (FEET)	SPACING ON CURVE (FEET)

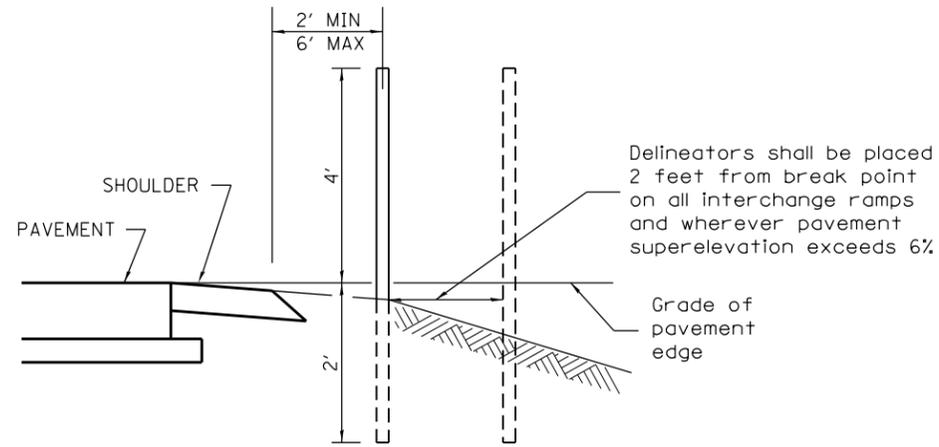

SECTIONAL VIEW

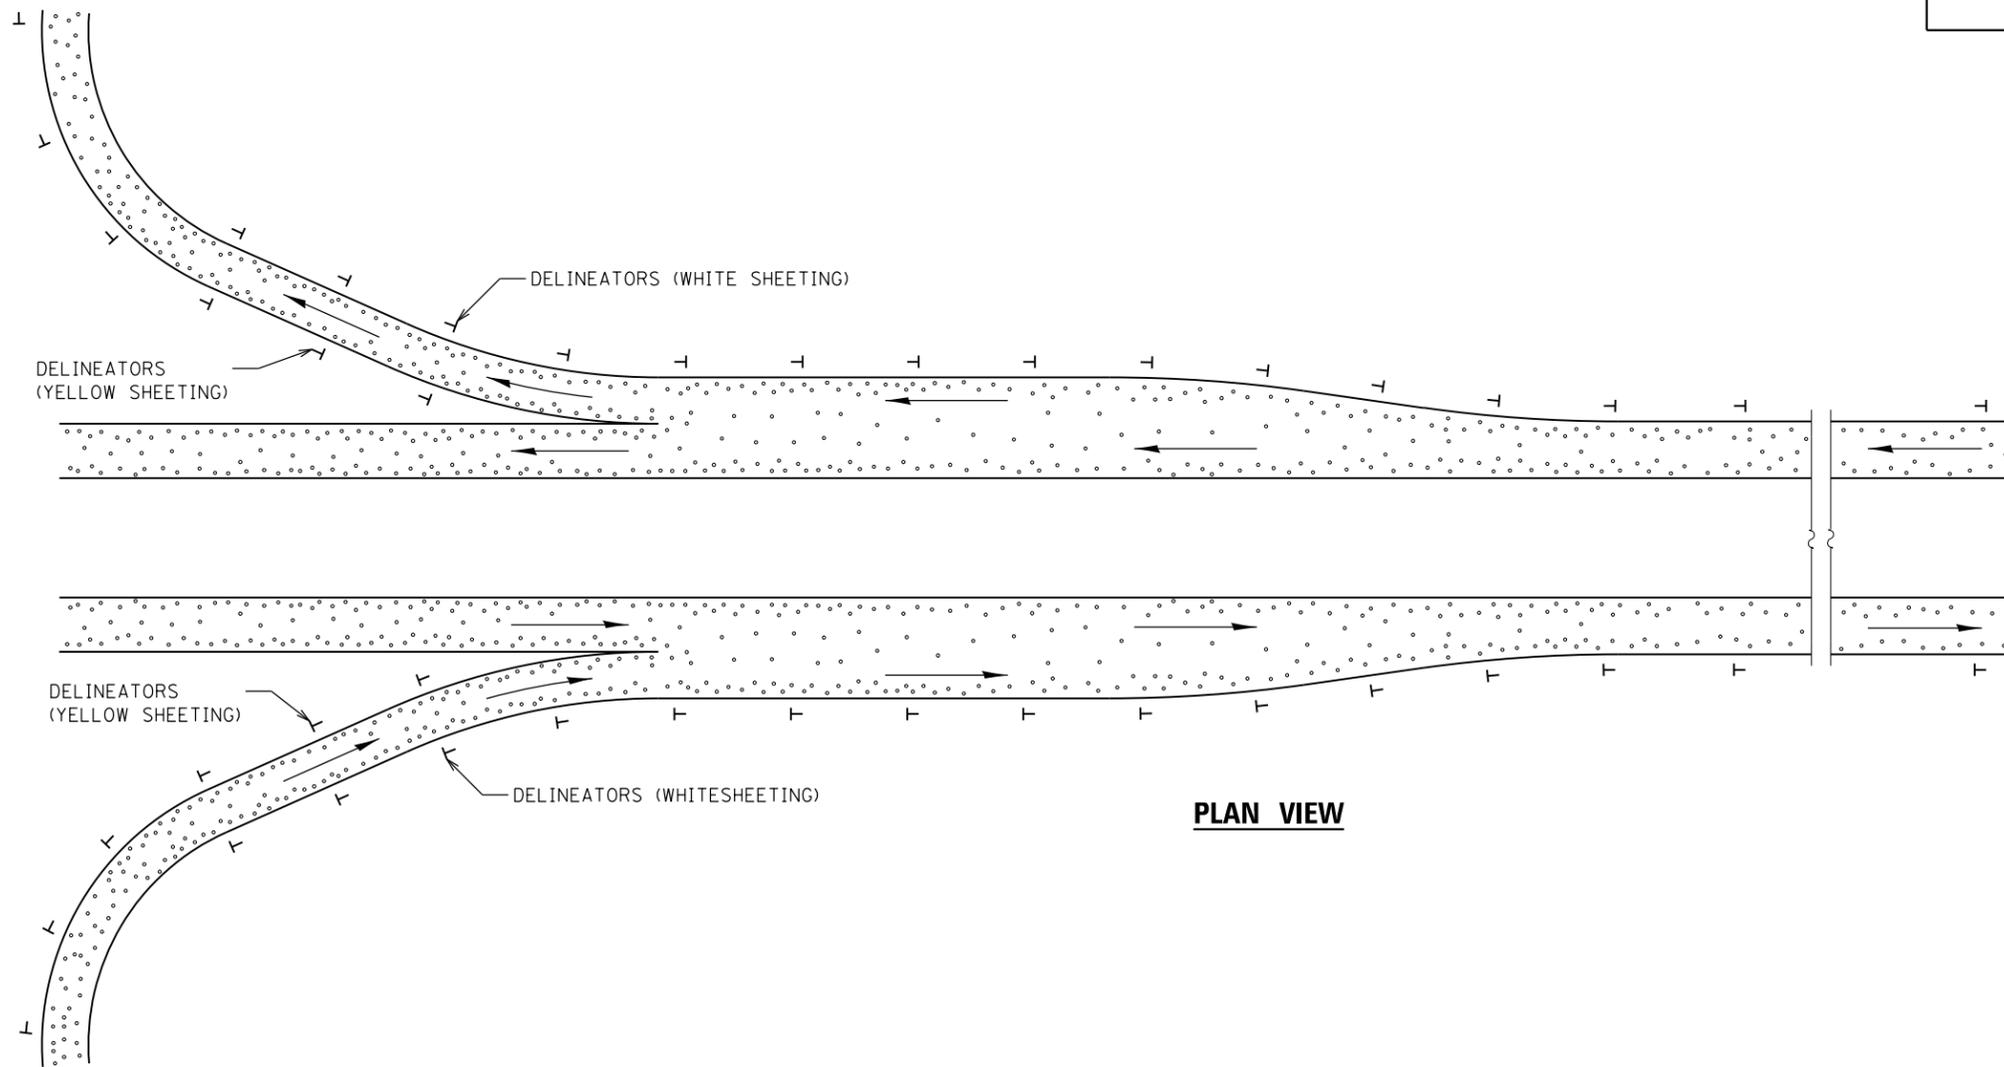

PLAN VIEW

GENERAL NOTES

Delineators on mainline shall be placed at 400' spacing on tangent sections, and 200' spacing on curved sections.

Delineators on ramps, shall be placed as follows:
 1. On tangent sections, acceleration lanes and deceleration lanes at maximum spacing of 100'.
 2. On outside of all curved sections.
 (See table above for spacing)

DESIGNER NOTES:
 1. USE DISTRICT SPECIAL PROVISION FOR RECOVERABLE DELINEATORS WHEN USING THIS CADD STANDARD.
 2. USE ON INTERSTATE AND EXPRESSWAY FACILITIES.