


EXISTING TYPICAL CROSS SECTION ③

LT. STATION 344+60.90 TO STATION 366+38.17
RT. STATION 345+45.00 TO STATION 366+38.17

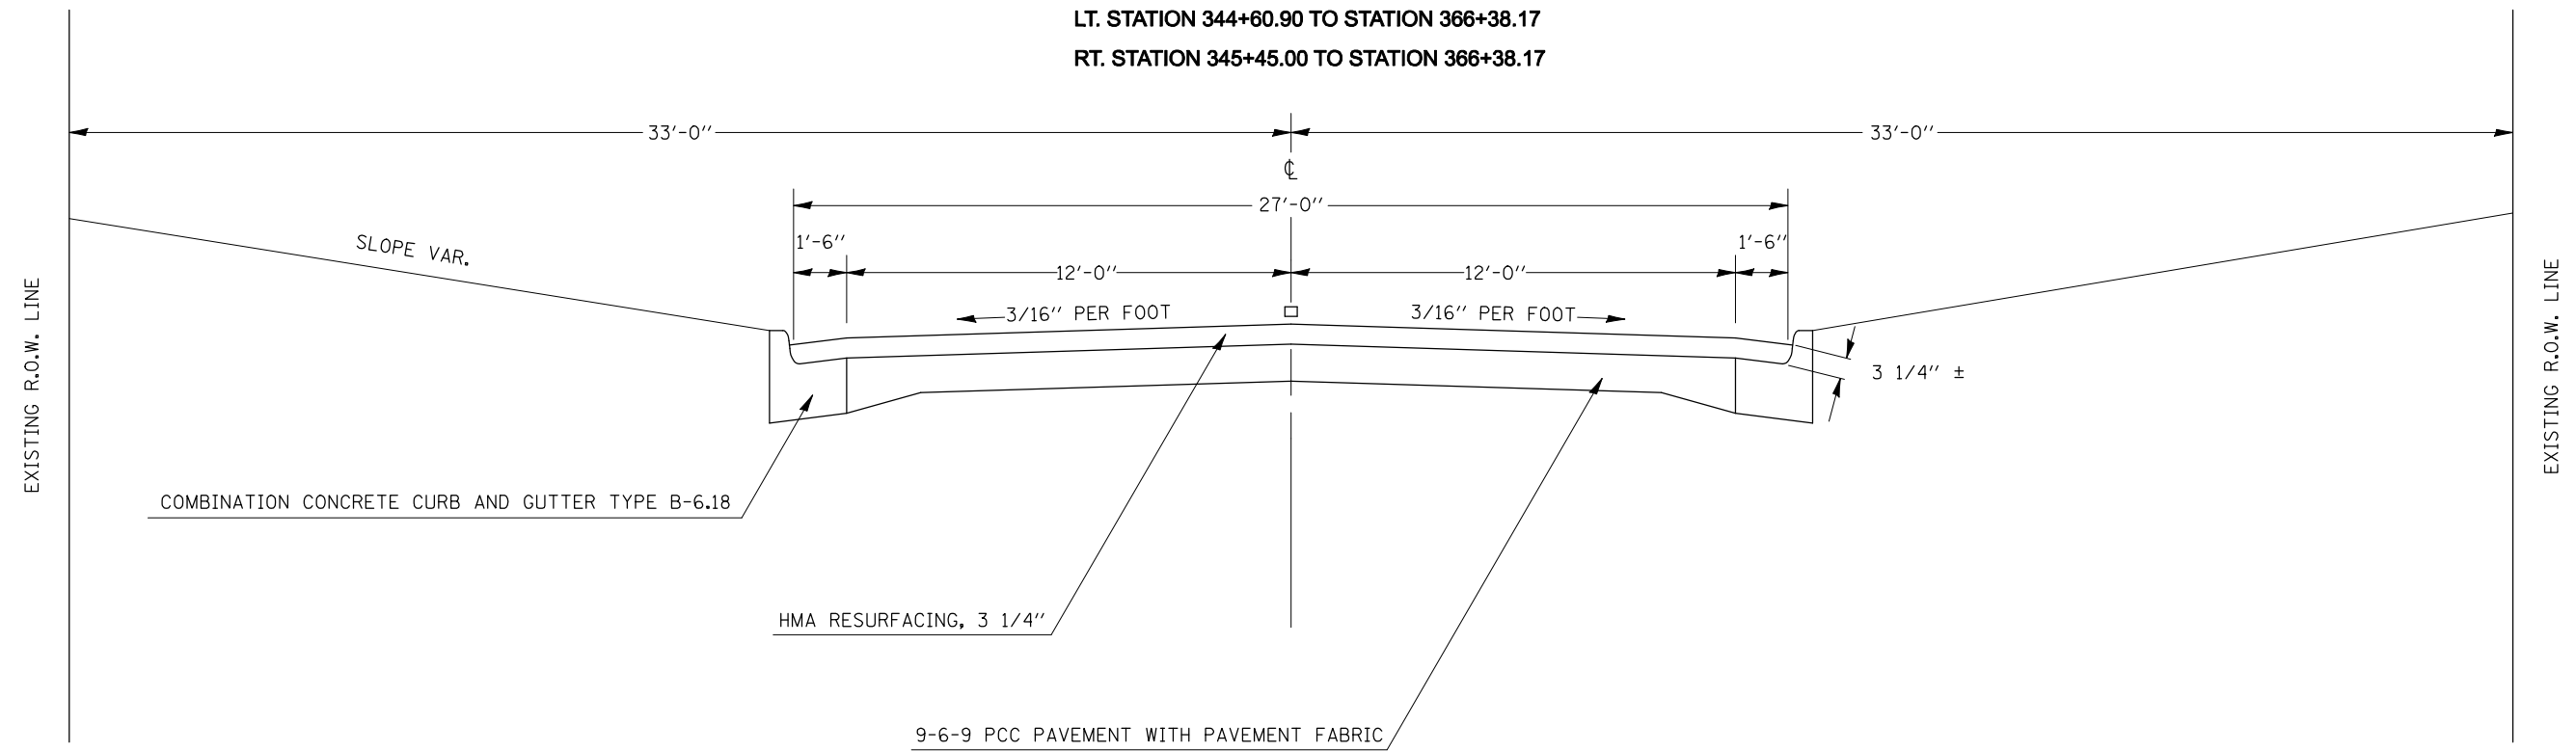

FILE NAME =	USER NAME = hoganbj	DESIGNED -	REVISED -
ct:\pw\work\PWIDOT\HOGANBJ\d0142445\d570782\sh-typical.s.dgn		DRAWN -	REVISED -
PLOT SCALE = 40.0000' / IN.		CHECKED -	REVISED -
PLOT DATE = 10/19/2009		DATE -	REVISED -

**STATE OF ILLINOIS
DEPARTMENT OF TRANSPORTATION**

EXISTING TYPICAL CROSS SECTIONS

SCALE: _____ SHEET NO. ___ OF ___ SHEETS STA. _____ TO STA. _____

F.A.P. RTE.	SECTION	COUNTY	TOTAL SHEETS	SHEET NO.
725	(32R,Z)RS-4	CHAMPAIGN	35	7
				CONTRACT NO. 70782
ILLINOIS FED. AID PROJECT				