


SEC. 11, T 19 N, R 12 W, 2ND PM


- (A) FRAME AND LID TO BE ADJUSTED
- (A) VALVE BOX FRAME TO BE ADJUSTED
- P.C.C. SURFACE REM., BUTT JOINT
- COLD MILLING (SPECIAL)
- NO MILLING (SEE DETAIL ON SHEET 29)

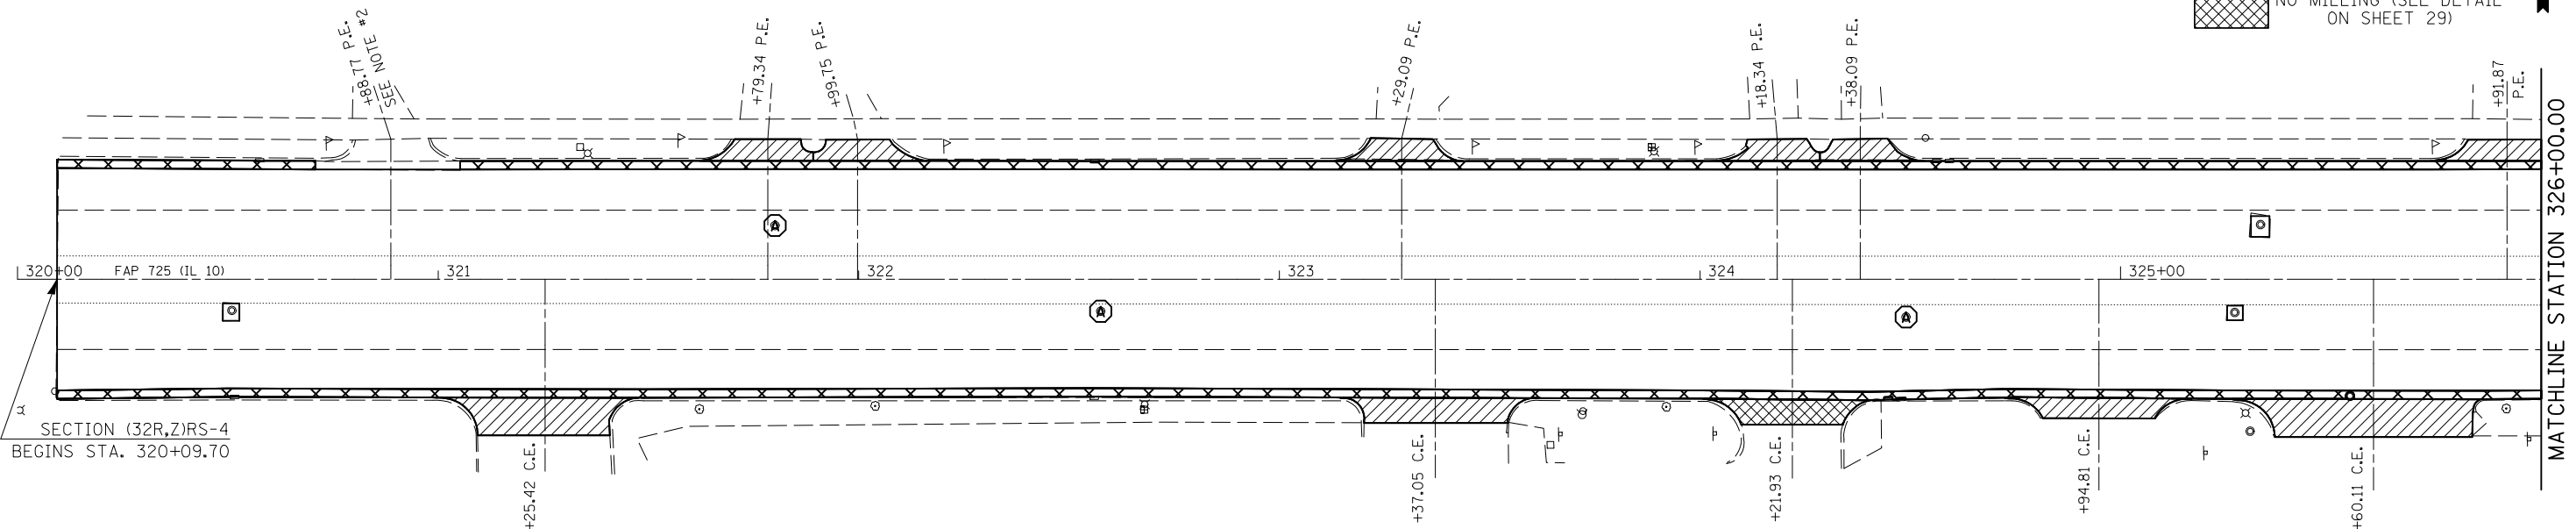

- NOTES:
- DRAINAGE SHALL BE MAINTAINED THROUGH ALL ENTRANCES.
 - OMIT ALL NEW PCC ENTRANCE GUTTERS FROM MILLING AND RESURFACING
 - SEE SPECIAL PROVISIONS FOR REQUIREMENTS OF OPENING MANHOLES AND WATER VALVE BOXES AFTER RESURFACING IS COMPLETE

SEC. 14, T 19 N, R 12 W, 2ND PM
SEC. 11, T 19 N, R 12 W, 2ND PM

- (A) FRAME AND LID TO BE ADJUSTED
- (A) VALVE BOX FRAME TO BE ADJUSTED
- P.C.C. SURFACE REM., BUTT JOINT
- H.M.A. SURFACE REM., BUTT JOINT
- COLD MILLING (SPECIAL)

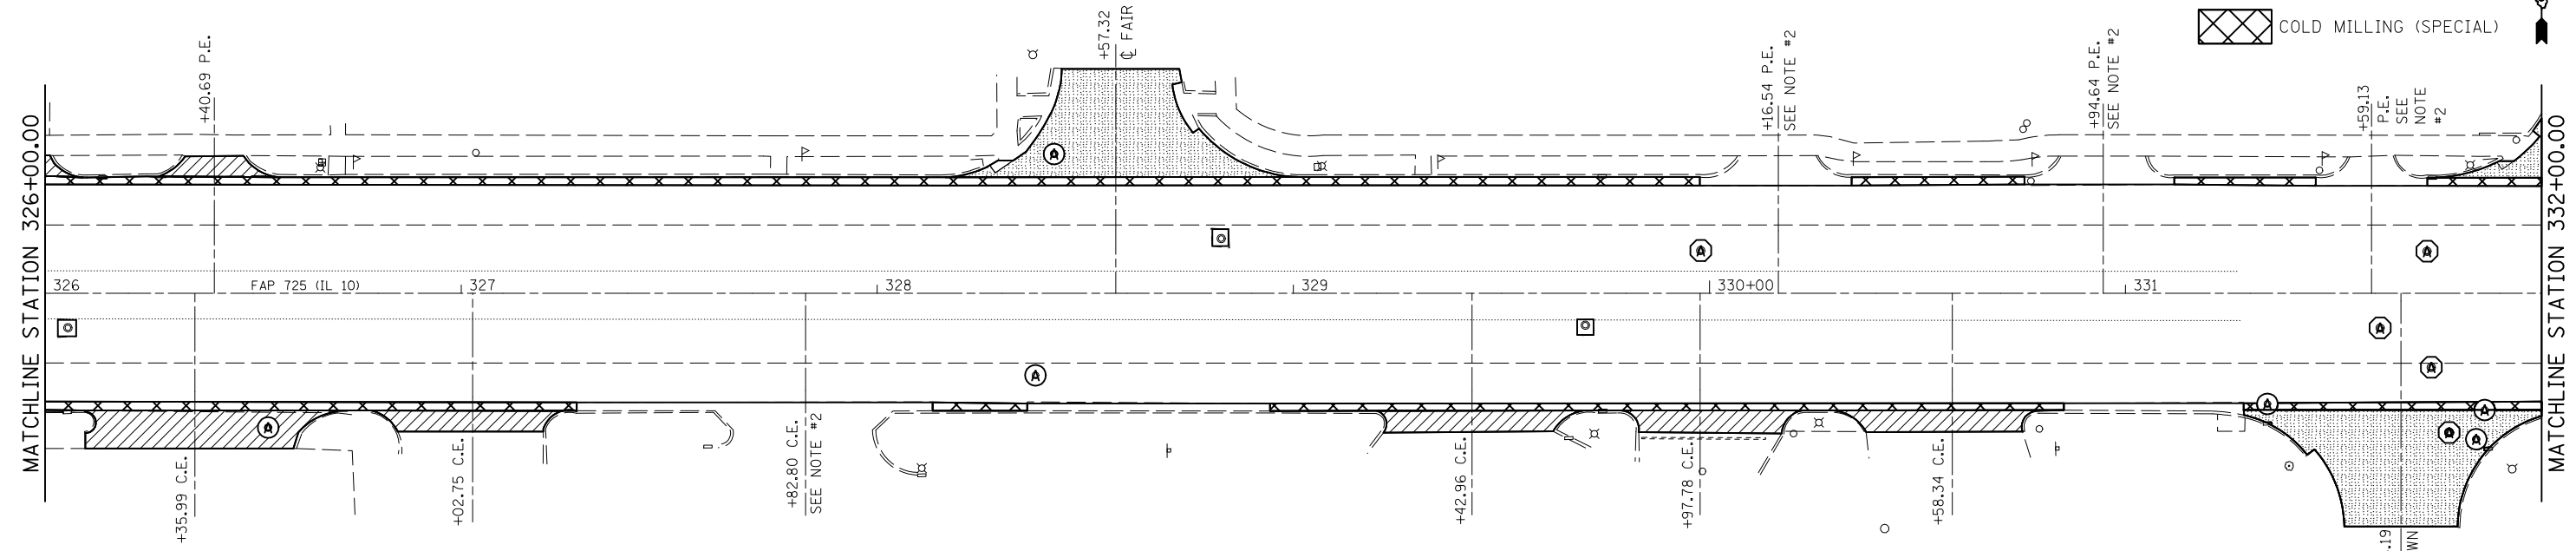

- NOTES:
- DRAINAGE SHALL BE MAINTAINED THROUGH ALL ENTRANCES.
 - OMIT ALL NEW PCC ENTRANCE GUTTERS FROM MILLING AND RESURFACING
 - SEE SPECIAL PROVISIONS FOR REQUIREMENTS OF OPENING MANHOLES AND WATER VALVE BOXES AFTER RESURFACING IS COMPLETE

SEC. 14, T 19 N, R 12 W, 2ND PM

FILE NAME = c:\pwwork\pwwid01\HOGANBJ\d0142445\0570782-sht-plan.dgn	USER NAME = hoganbj	DESIGNED -	REVISED -	STATE OF ILLINOIS DEPARTMENT OF TRANSPORTATION	PLAN SHEETS			F.A.P. RTE. 725	SECTION (32R,Z)RS-4	COUNTY CHAMPAIGN	TOTAL SHEETS 35	SHEET NO. 17
PLOT SCALE = 40.0000' / IN.	CHECKED -	REVISIED -	REVISIED -		SCALE: 1"= 20'	SHEET NO. 1 OF 4 SHEETS	STA.	TO STA.	CONTRACT NO. 70782			
PLOT DATE = 10/19/2009	DATE -	REVISIED -	REVISIED -		ILLINOIS FED. AID PROJECT							