



SEC. 11, T 19 N, R 12 W, 2ND PM

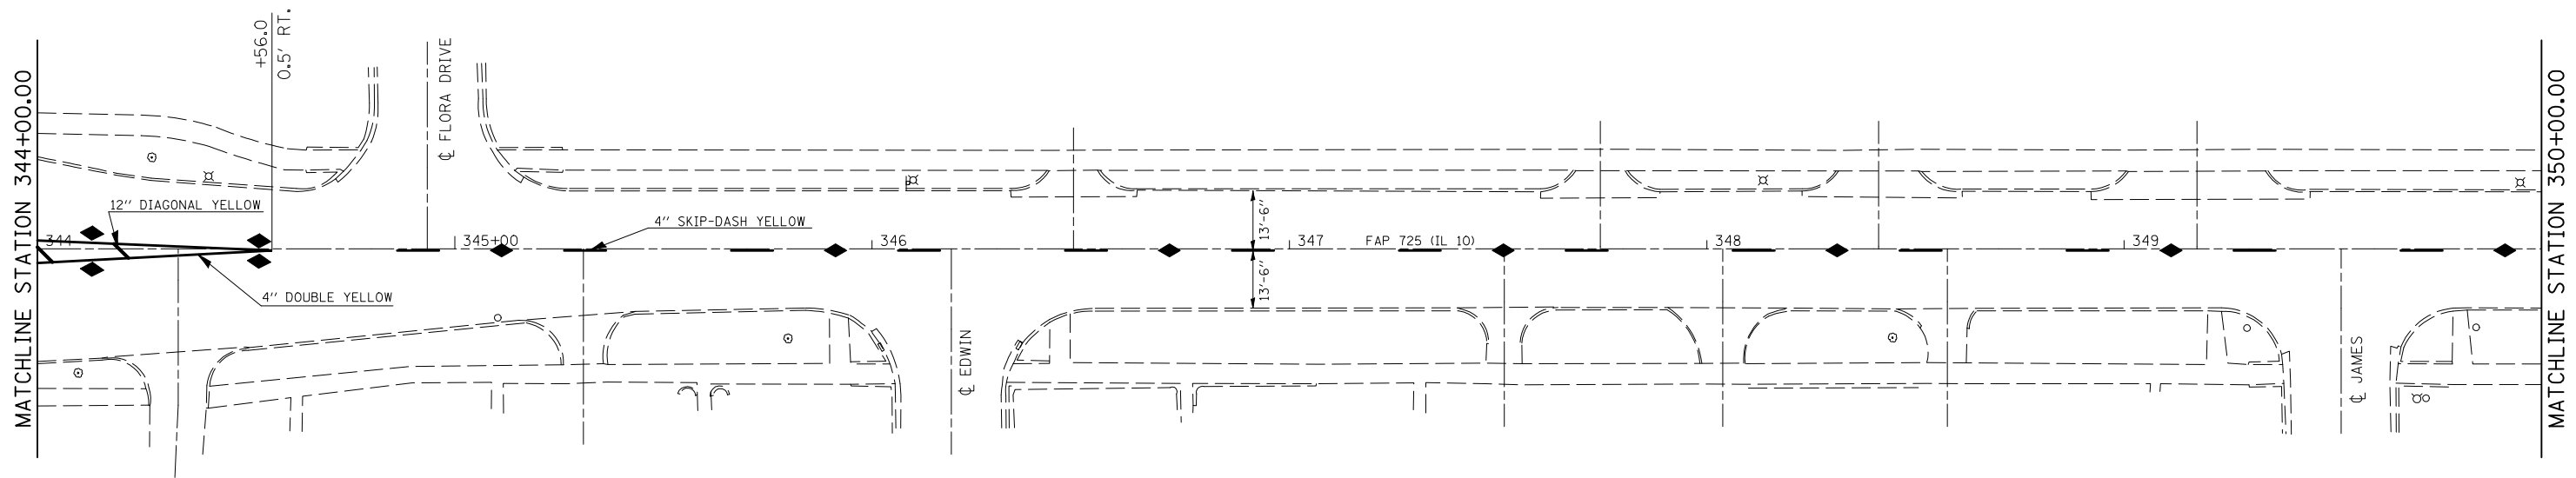

SEC. 14, T 19 N, R 12 W, 2ND PM
 SEC. 11, T 19 N, R 12 W, 2ND PM

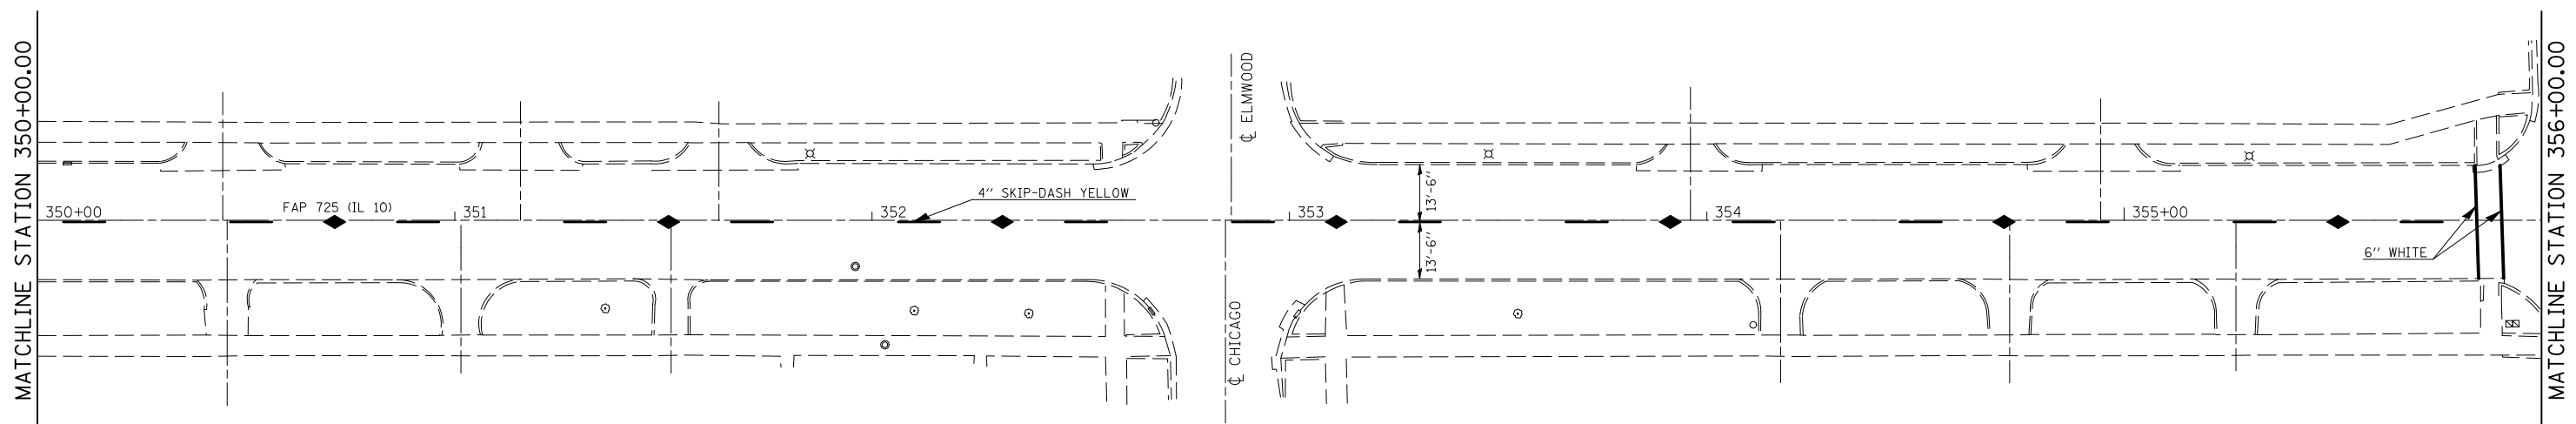

SEC. 14, T 19 N, R 12 W, 2ND PM

FILE NAME =	USER NAME = hoganbj	DESIGNED -	REVISED -
et\pw\work\PWIDOT\HOGANBJ\d0142445\D570782.sht\pmk.dgn		DRAWN -	REVISED -
		CHECKED -	REVISED -
		DATE -	REVISED -

**STATE OF ILLINOIS
 DEPARTMENT OF TRANSPORTATION**

PAVEMENT MARKING PLANS			
SCALE: 1" = 20'	SHEET NO. 3 OF 4 SHEETS	STA.	TO STA.

F.A.P. RTE.	SECTION	COUNTY	TOTAL SHEETS	SHEET NO.
725	(32R,Z)RS-4	CHAMPAIGN	35	23
CONTRACT NO. 70782				
ILLINOIS FED. AID PROJECT				