


F.A.P. RTE.	SECTION	COUNTY	TOTAL SHEETS	SHEET NO.
717	110BR	DEWITT	40	4
STA. 736+00		TO STA. 741+00		
FED. ROAD DIST. NO. 5		ILLINOIS FED. AID PROJECT		

EXISTING TYPICAL CROSS SECTION


STA. 736+00 - STA. 738+44 (BRIDGE OMISSION)
 STA. 738+76 - STA. 741+00

CONTRACT NO. 90932

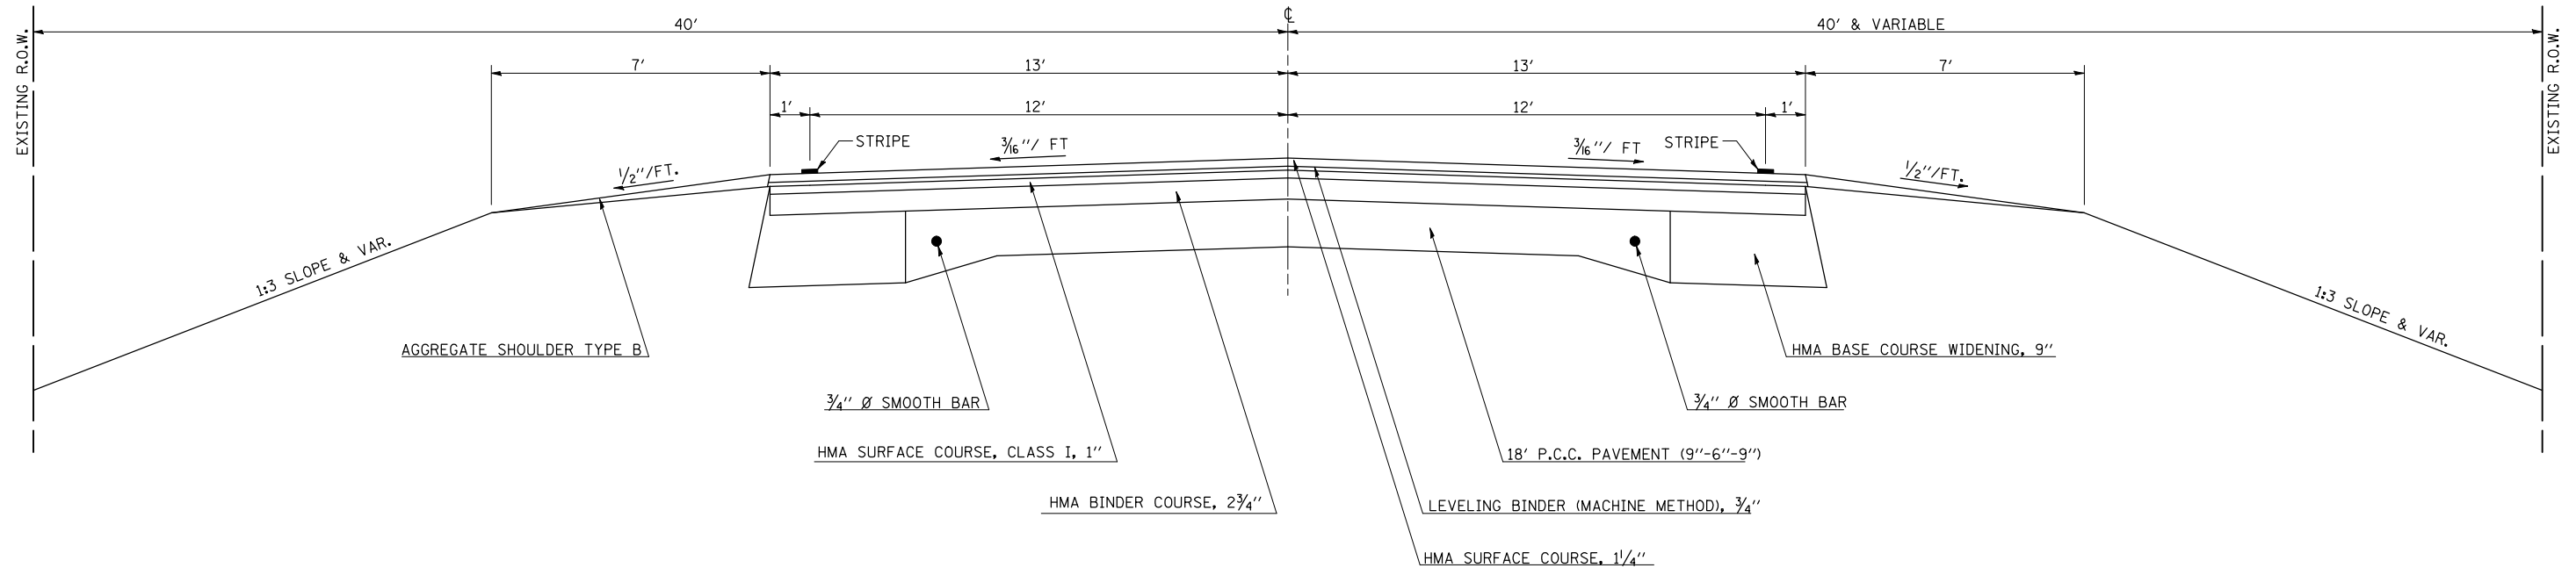

PROPOSED TYPICAL CROSS SECTION

STA. 736+00 - STA. 738+33.5 (BRIDGE OMISSION)
 STA. 738+86.5 - STA. 741+00

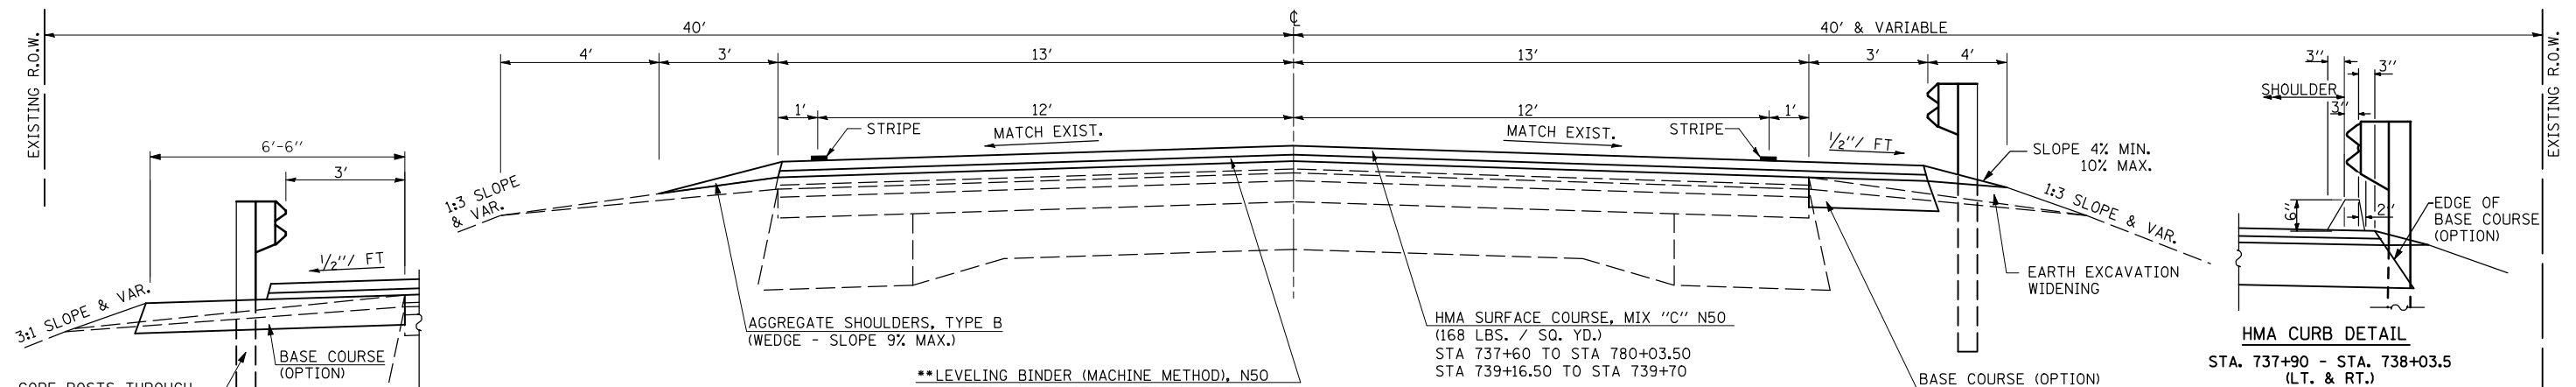

WITHOUT GUARDRAIL

WITH GUARDRAIL

**LEVELING BINDER (MACHINE METHOD), N50
 (VARIES 84 LBS/SQ. YD. TO 168 LBS/SQ. YD.)

** VARIABLE DEPTH LEVELING BINDER

STA	YIELD LBS/S.Y.	THICKNESS (IN)		
		LT. EOP	CL	RT. EOP
739+16.5	168	1.50	1.50	1.50
739+35.0	84	0.75	0.75	0.75

HMA CURB DETAIL
 STA. 737+90 - STA. 738+03.5
 (LT. & RT.)

REVISIONS	
NAME	DATE

ILLINOIS DEPARTMENT OF TRANSPORTATION
TYPICAL CROSS SECTIONS
 IL. ROUTE 10 OVER UN-NAMED CREEK
 FAP RTE. 717 SECTION 110BR
 DEWITT COUNTY

SCALE: N.T.S. DRAWN BY LP
 DATE: MAY 2009 CHECKED BY MJS

TUG PROJ. # 0901000
 PLOT DATE = 10/15/2009 4:10PM
 FILE NAME = 0901000