
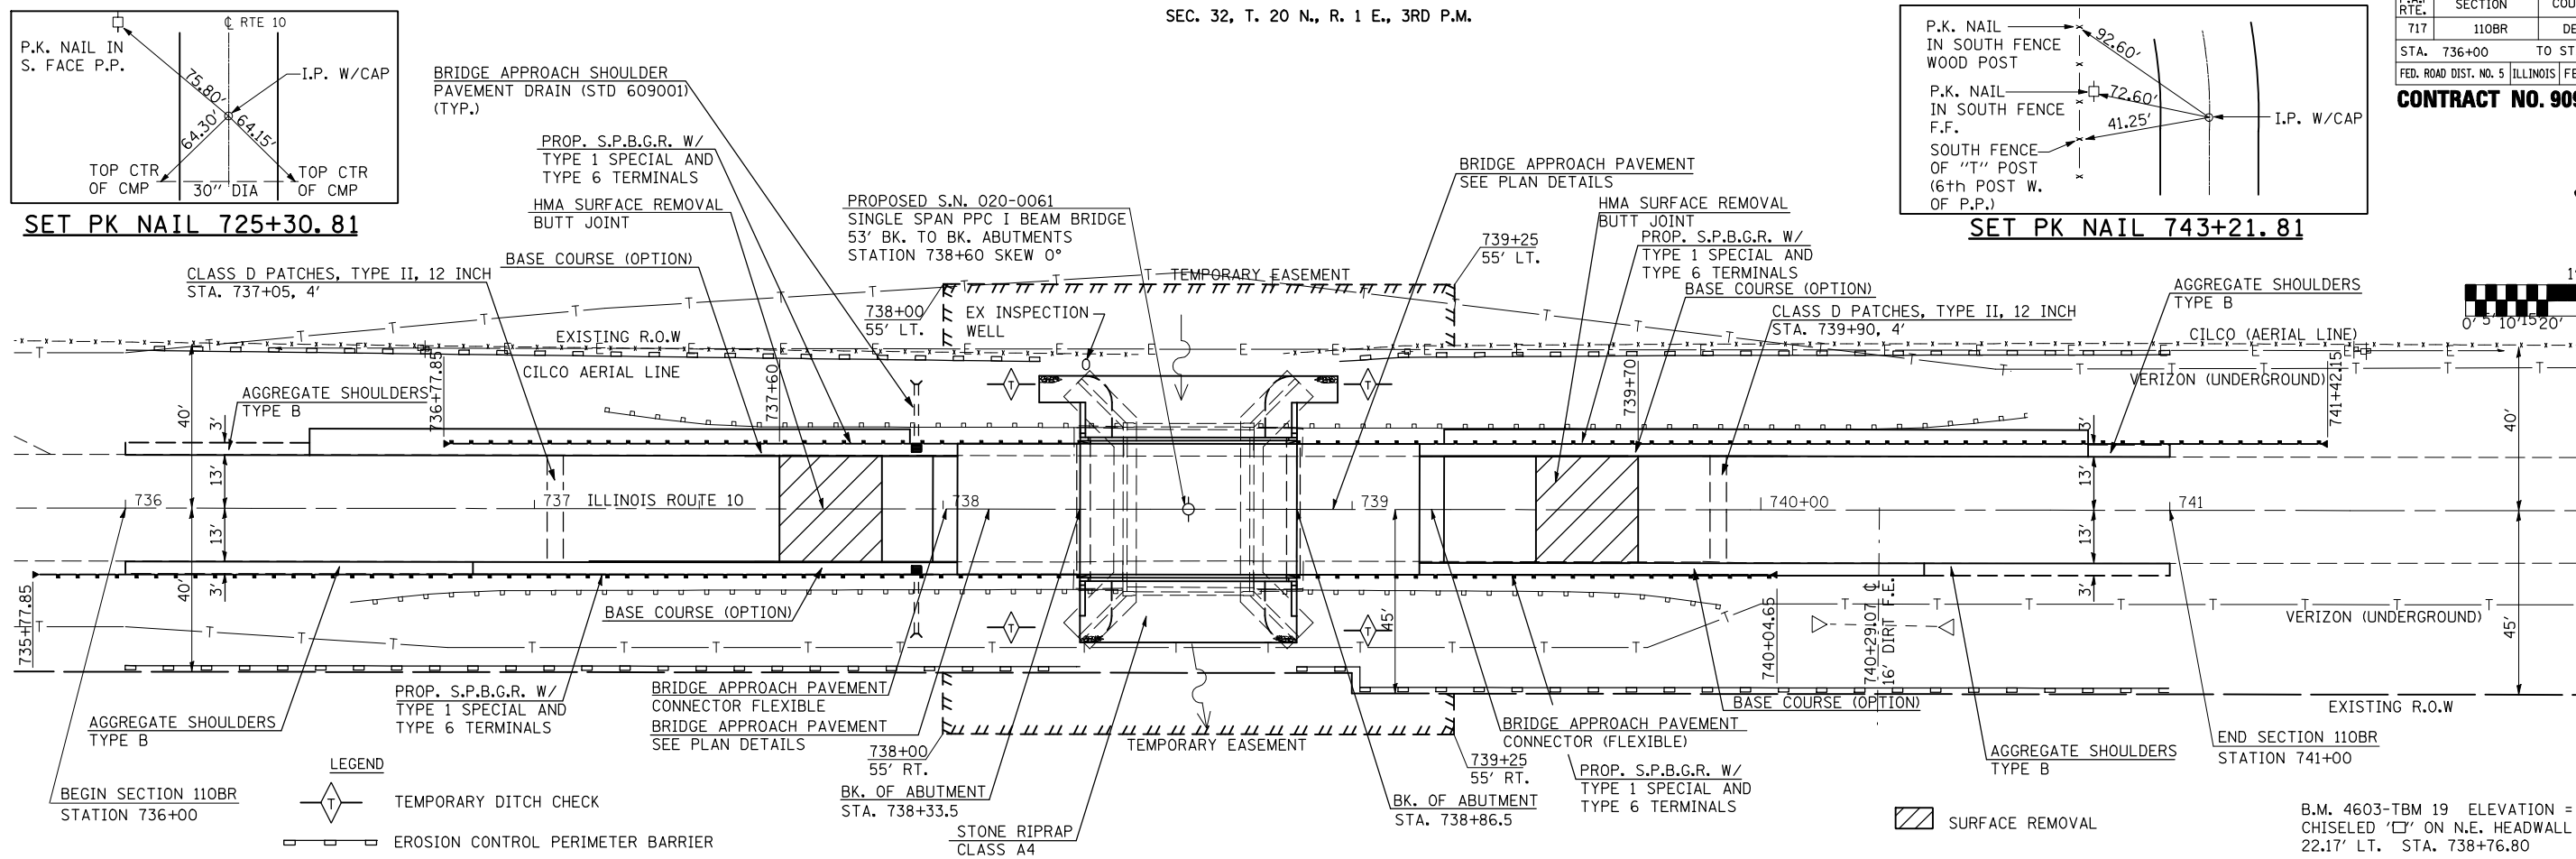



F.A.P. RTE.	SECTION	COUNTY	TOTAL SHEETS	SHEET NO.
717	110BR	DEWITT	40	5
STA. 736+00		TO STA. 741+00		
FED. ROAD DIST. NO. 5 ILLINOIS FED. AID PROJECT				

CONTRACT NO. 90932

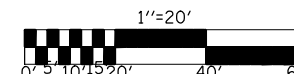

PLAN	DATE

PROFILE	DATE

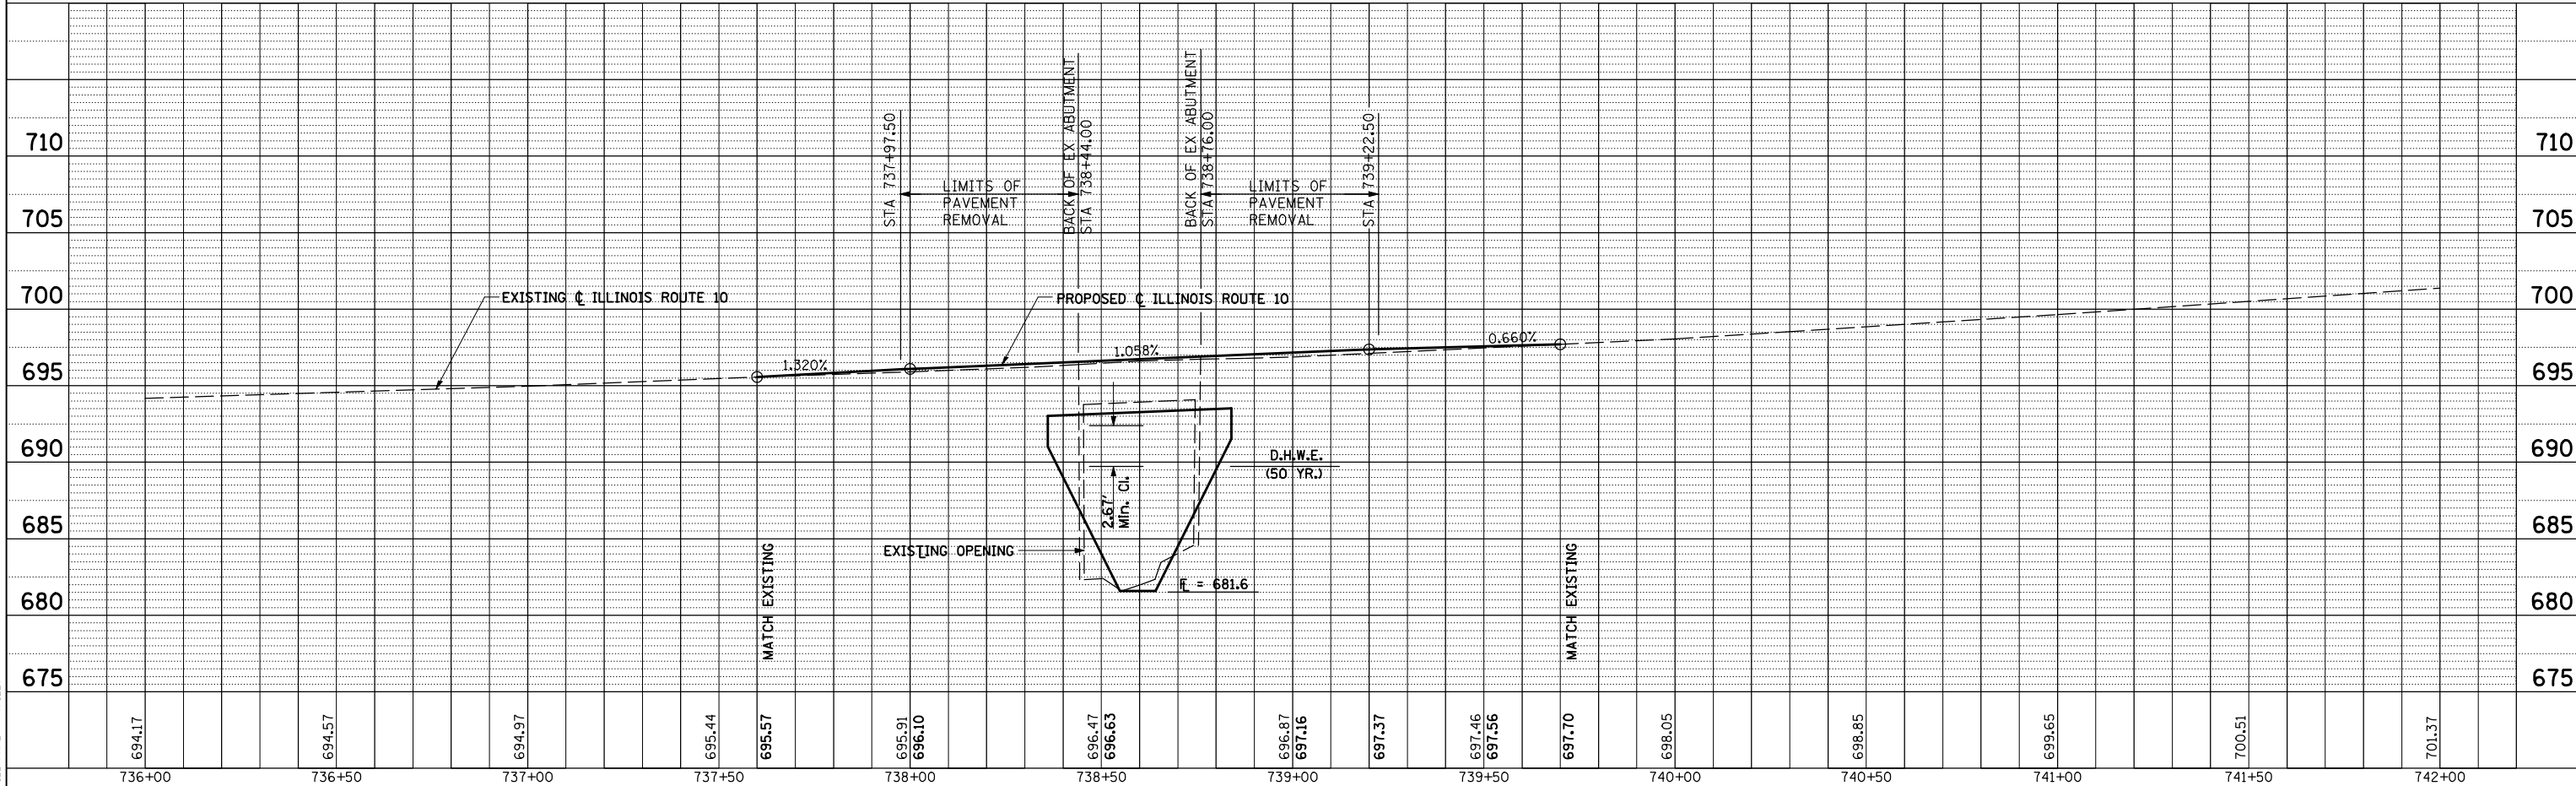

TUG PROJ. # 18/15/2009  
 PLOT DATE = 10/15/2009  
 FILE NAME = #FILE#