
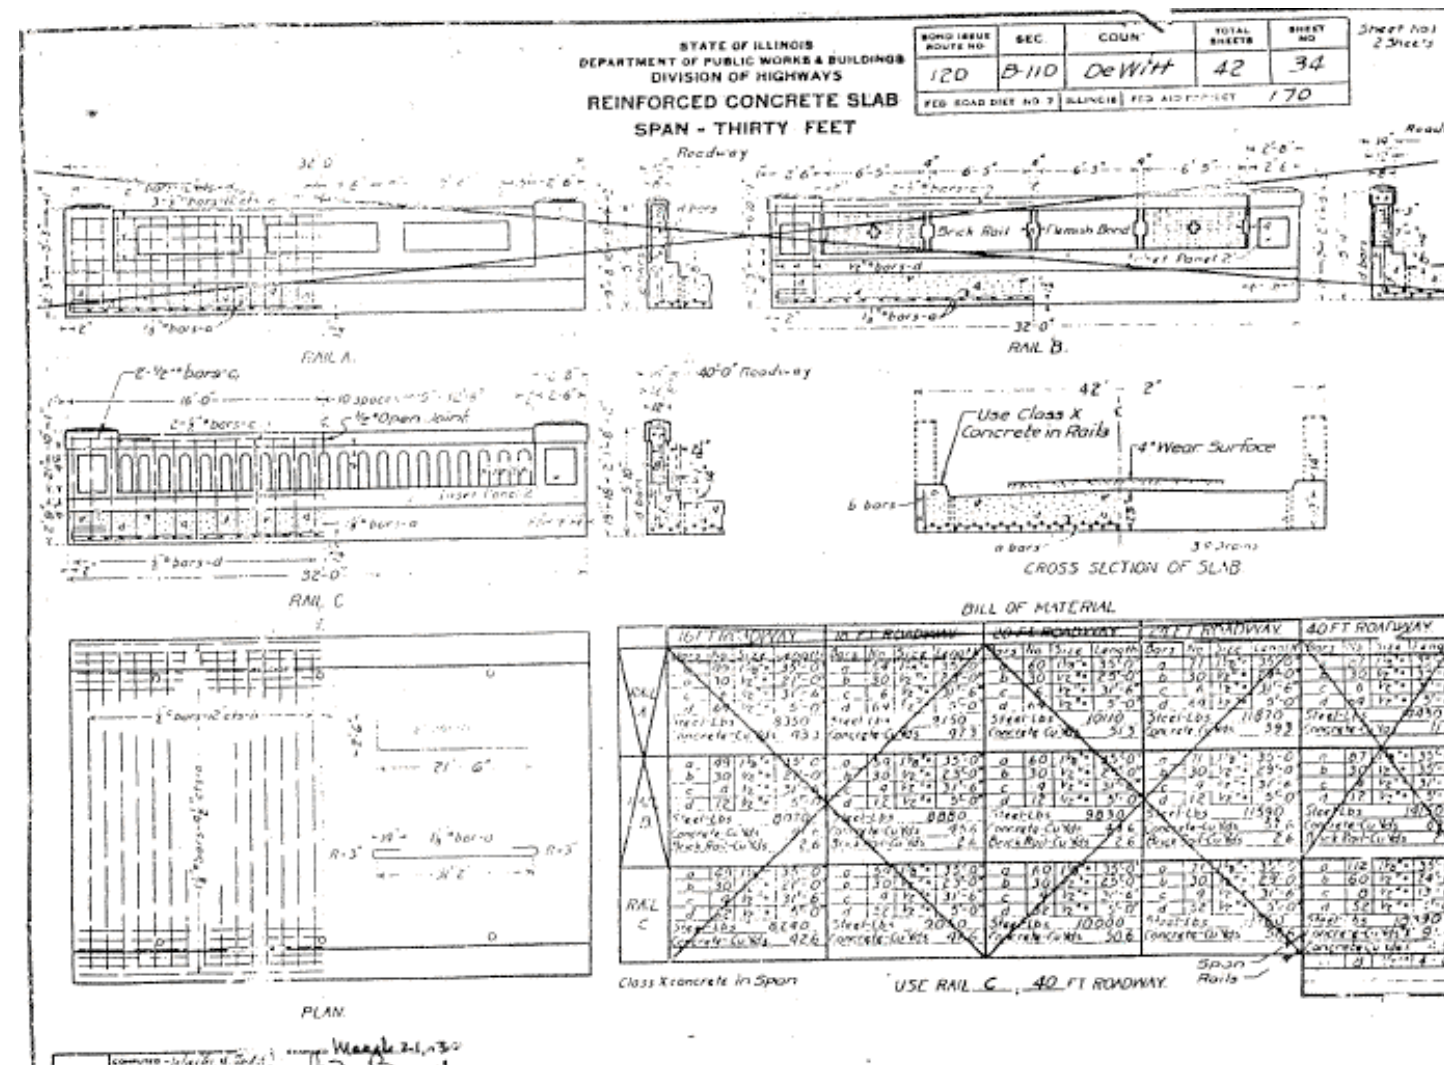


F.A.P. RTE.	SECTION	COUNTY	TOTAL SHEETS	SHEET NO.
717	110BR	DEWITT	40	22
STA. 736+00 TO STA. 741+00				
FED. ROAD DIST. NO. 5 ILLINOIS FED. AID PROJECT				

**CONTRACT NO. 90932**

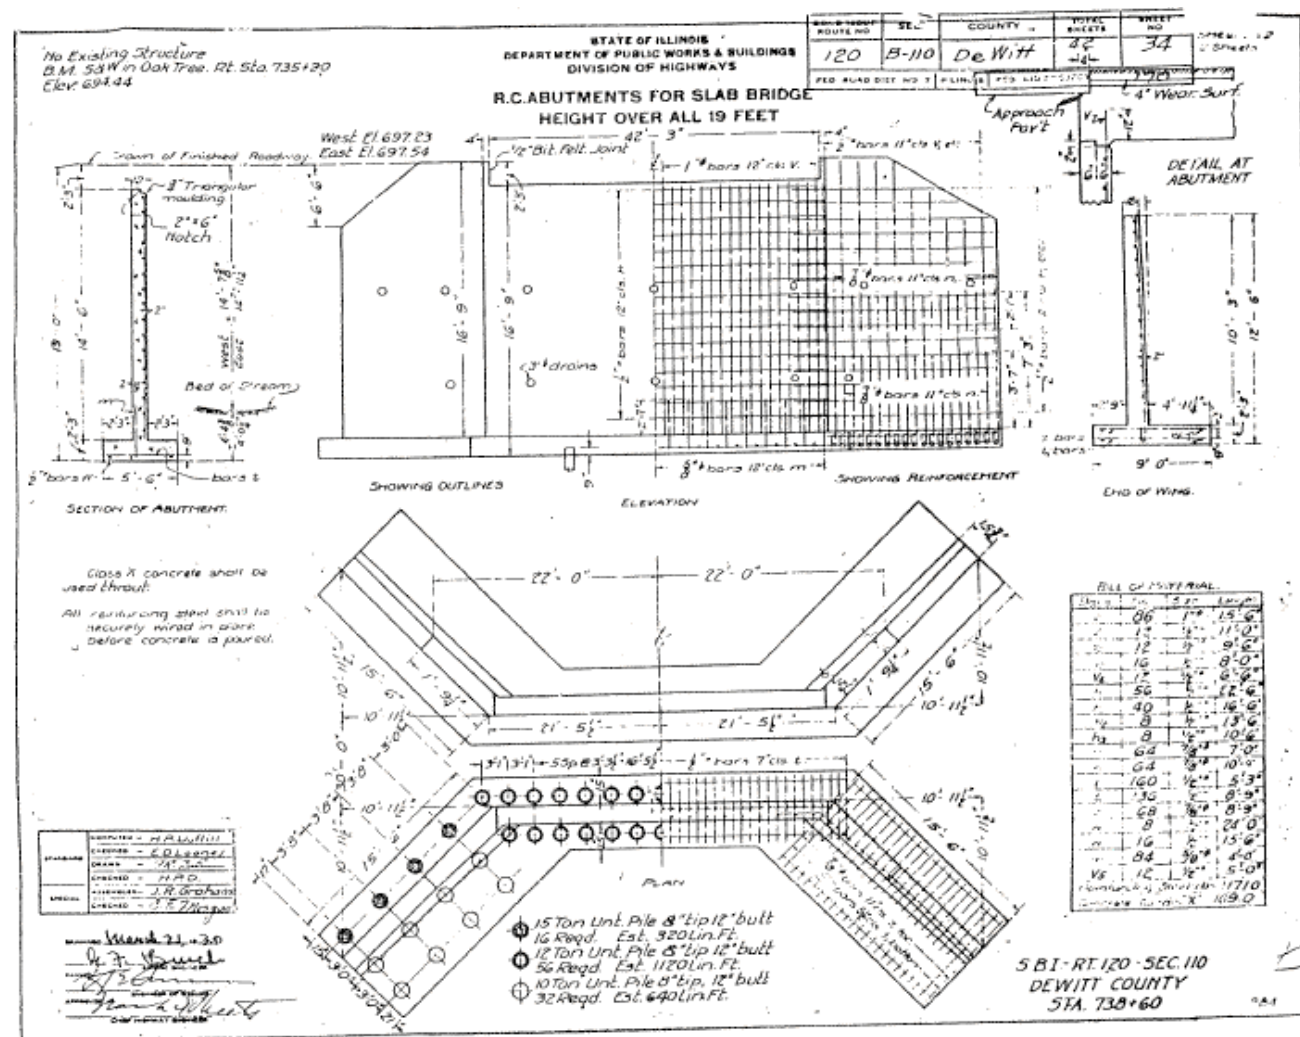

**FOR INFORMATION ONLY**

REVISIONS	
NAME	DATE

ILLINOIS DEPARTMENT OF TRANSPORTATION

**EXISTING STRUCTURE**  
**IL. ROUTE 10 OVER NAMED CREEK**  
**FAP RTE. 717 SECTION 110BR**  
**DEWITT COUNTY**

SCALE: N.T.S.  
DATE: JUNE 2009

DRAWN BY: GEW  
CHECKED BY: MJS

TIG PLOT: \* \* \*  
PLOT DATE: 10/15/2009  
FILE NAME: \* \* \*