



F.A.P. RTE.	SECTION	COUNTY	TOTAL SHEETS	SHEET NO.
717	110BR	DEWITT	40	23
STA. 736+00		TO STA. 741+00		
FED. ROAD DIST. NO. 5 ILLINOIS FED. AID PROJECT				

CONTRACT NO. 90932

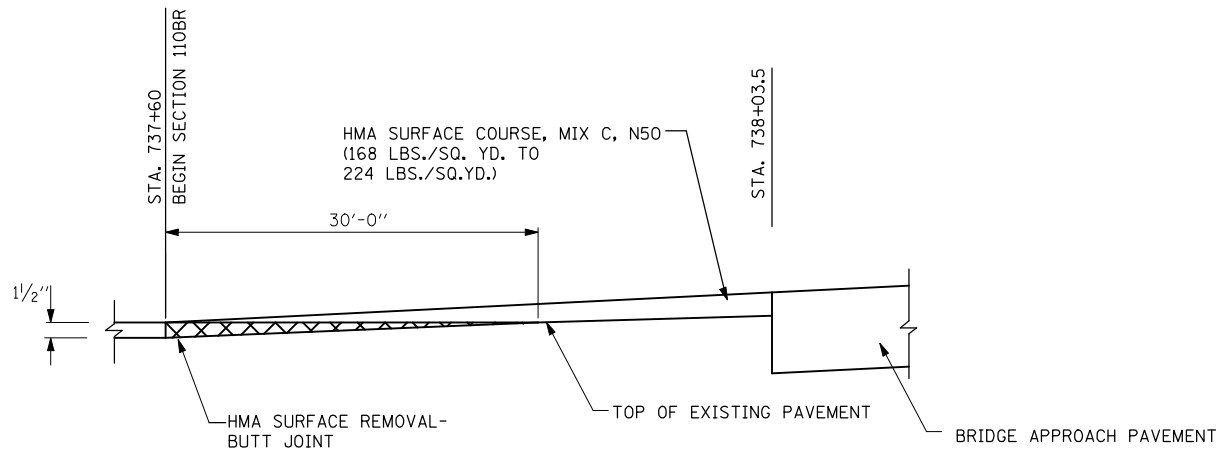

BUTT JOINT DETAIL
(AT START OF SECTION 110BR)

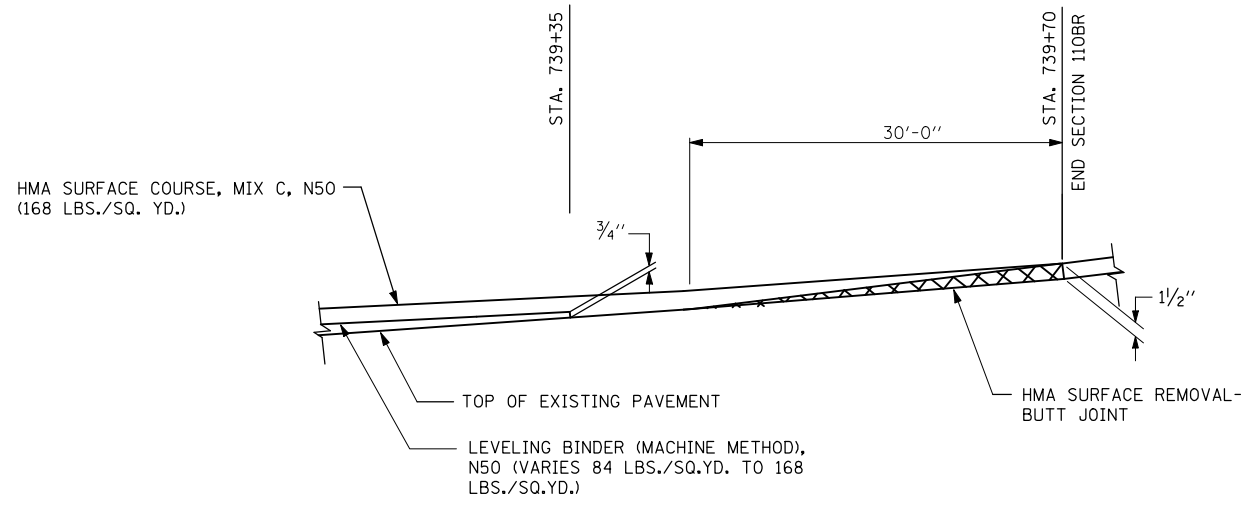

BUTT JOINT DETAIL
(AT END OF SECTION 110BR)

TUG PROJ. * #PRJNO# *
PLOT DATE = 10/15/2009 #TIME#
FILE NAME = #FILE#

REVISIONS	
NAME	DATE

ILLINOIS DEPARTMENT OF TRANSPORTATION
BUTT JOINT DETAIL
IL. ROUTE 10 OVER UN-NAMED CREEK
FAP RTE. 717 SECTION 110BR
DEWITT COUNTY
SCALE: 1" = 20'
DATE MAY 2009
DRAWN BY PBB
CHECKED BY MJS