


F.A.P. RTE.	SECTION	COUNTY	TOTAL SHEETS	SHEET NO.
717	110BR	DEWITT	40	34
STA. 735+67.62		TO STA. 736+00.00		
FED. ROAD DIST. NO. 5		ILLINOIS		FED. AID PROJECT

CONTRACT NO. 90932

FINAL SURVEY	SURVEYED	BY	DATE
NOTE BOOK NO.	PLOTTED TEMPLATE AREAS CHECKED		

ORIGINAL SURVEY	SURVEYED	BY	DATE
NOTE BOOK NO.	PLOTTED TEMPLATE AREAS CHECKED		

TLS PROJ. # APPROVAL #
 PLOT DATE = 10/15/2009 *TIME*
 FILE NAME = #FILE*

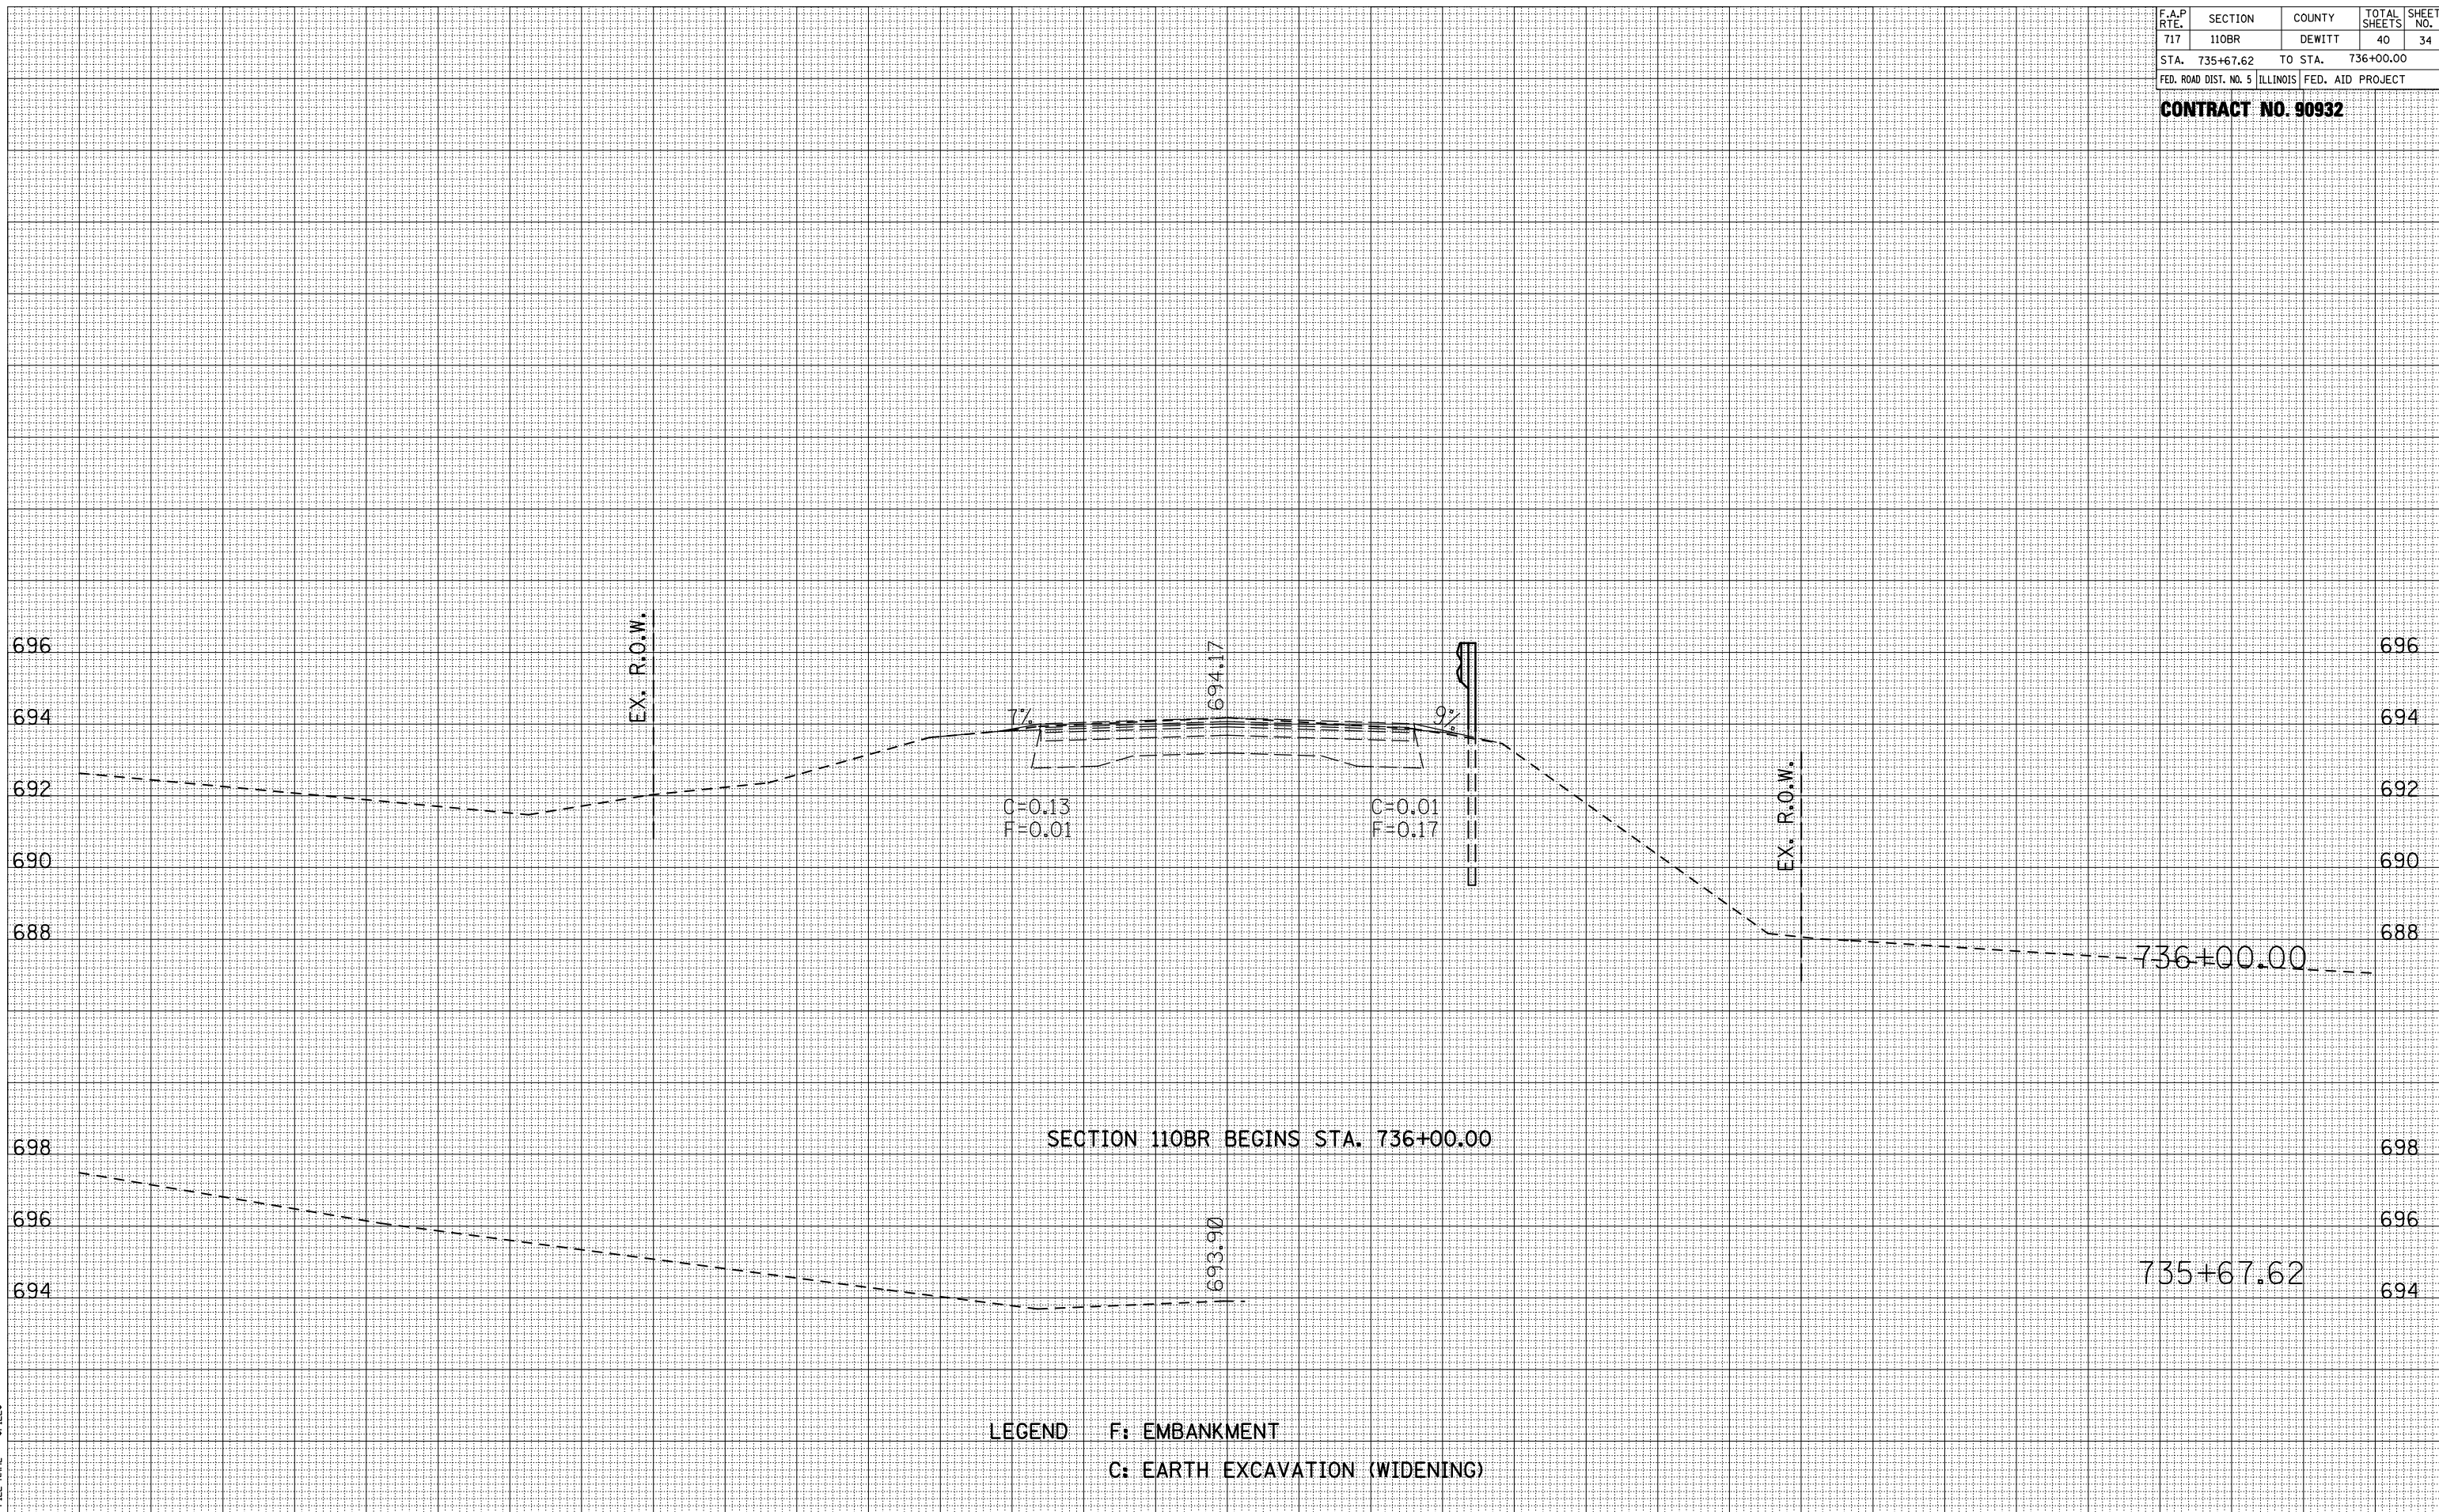

LEGEND F: EMBANKMENT
 C: EARTH EXCAVATION (WIDENING)