


FINAL SURVEY	SURVIVED	BY	DATE
NOTE BOOK NO.	PLOTTED		
	TEMPLATE		
	AREAS CHECKED		

ORIGINAL SURVEY	SURVIVED	BY	DATE
NOTE BOOK NO.	PLOTTED		
	TEMPLATE		
	AREAS CHECKED		

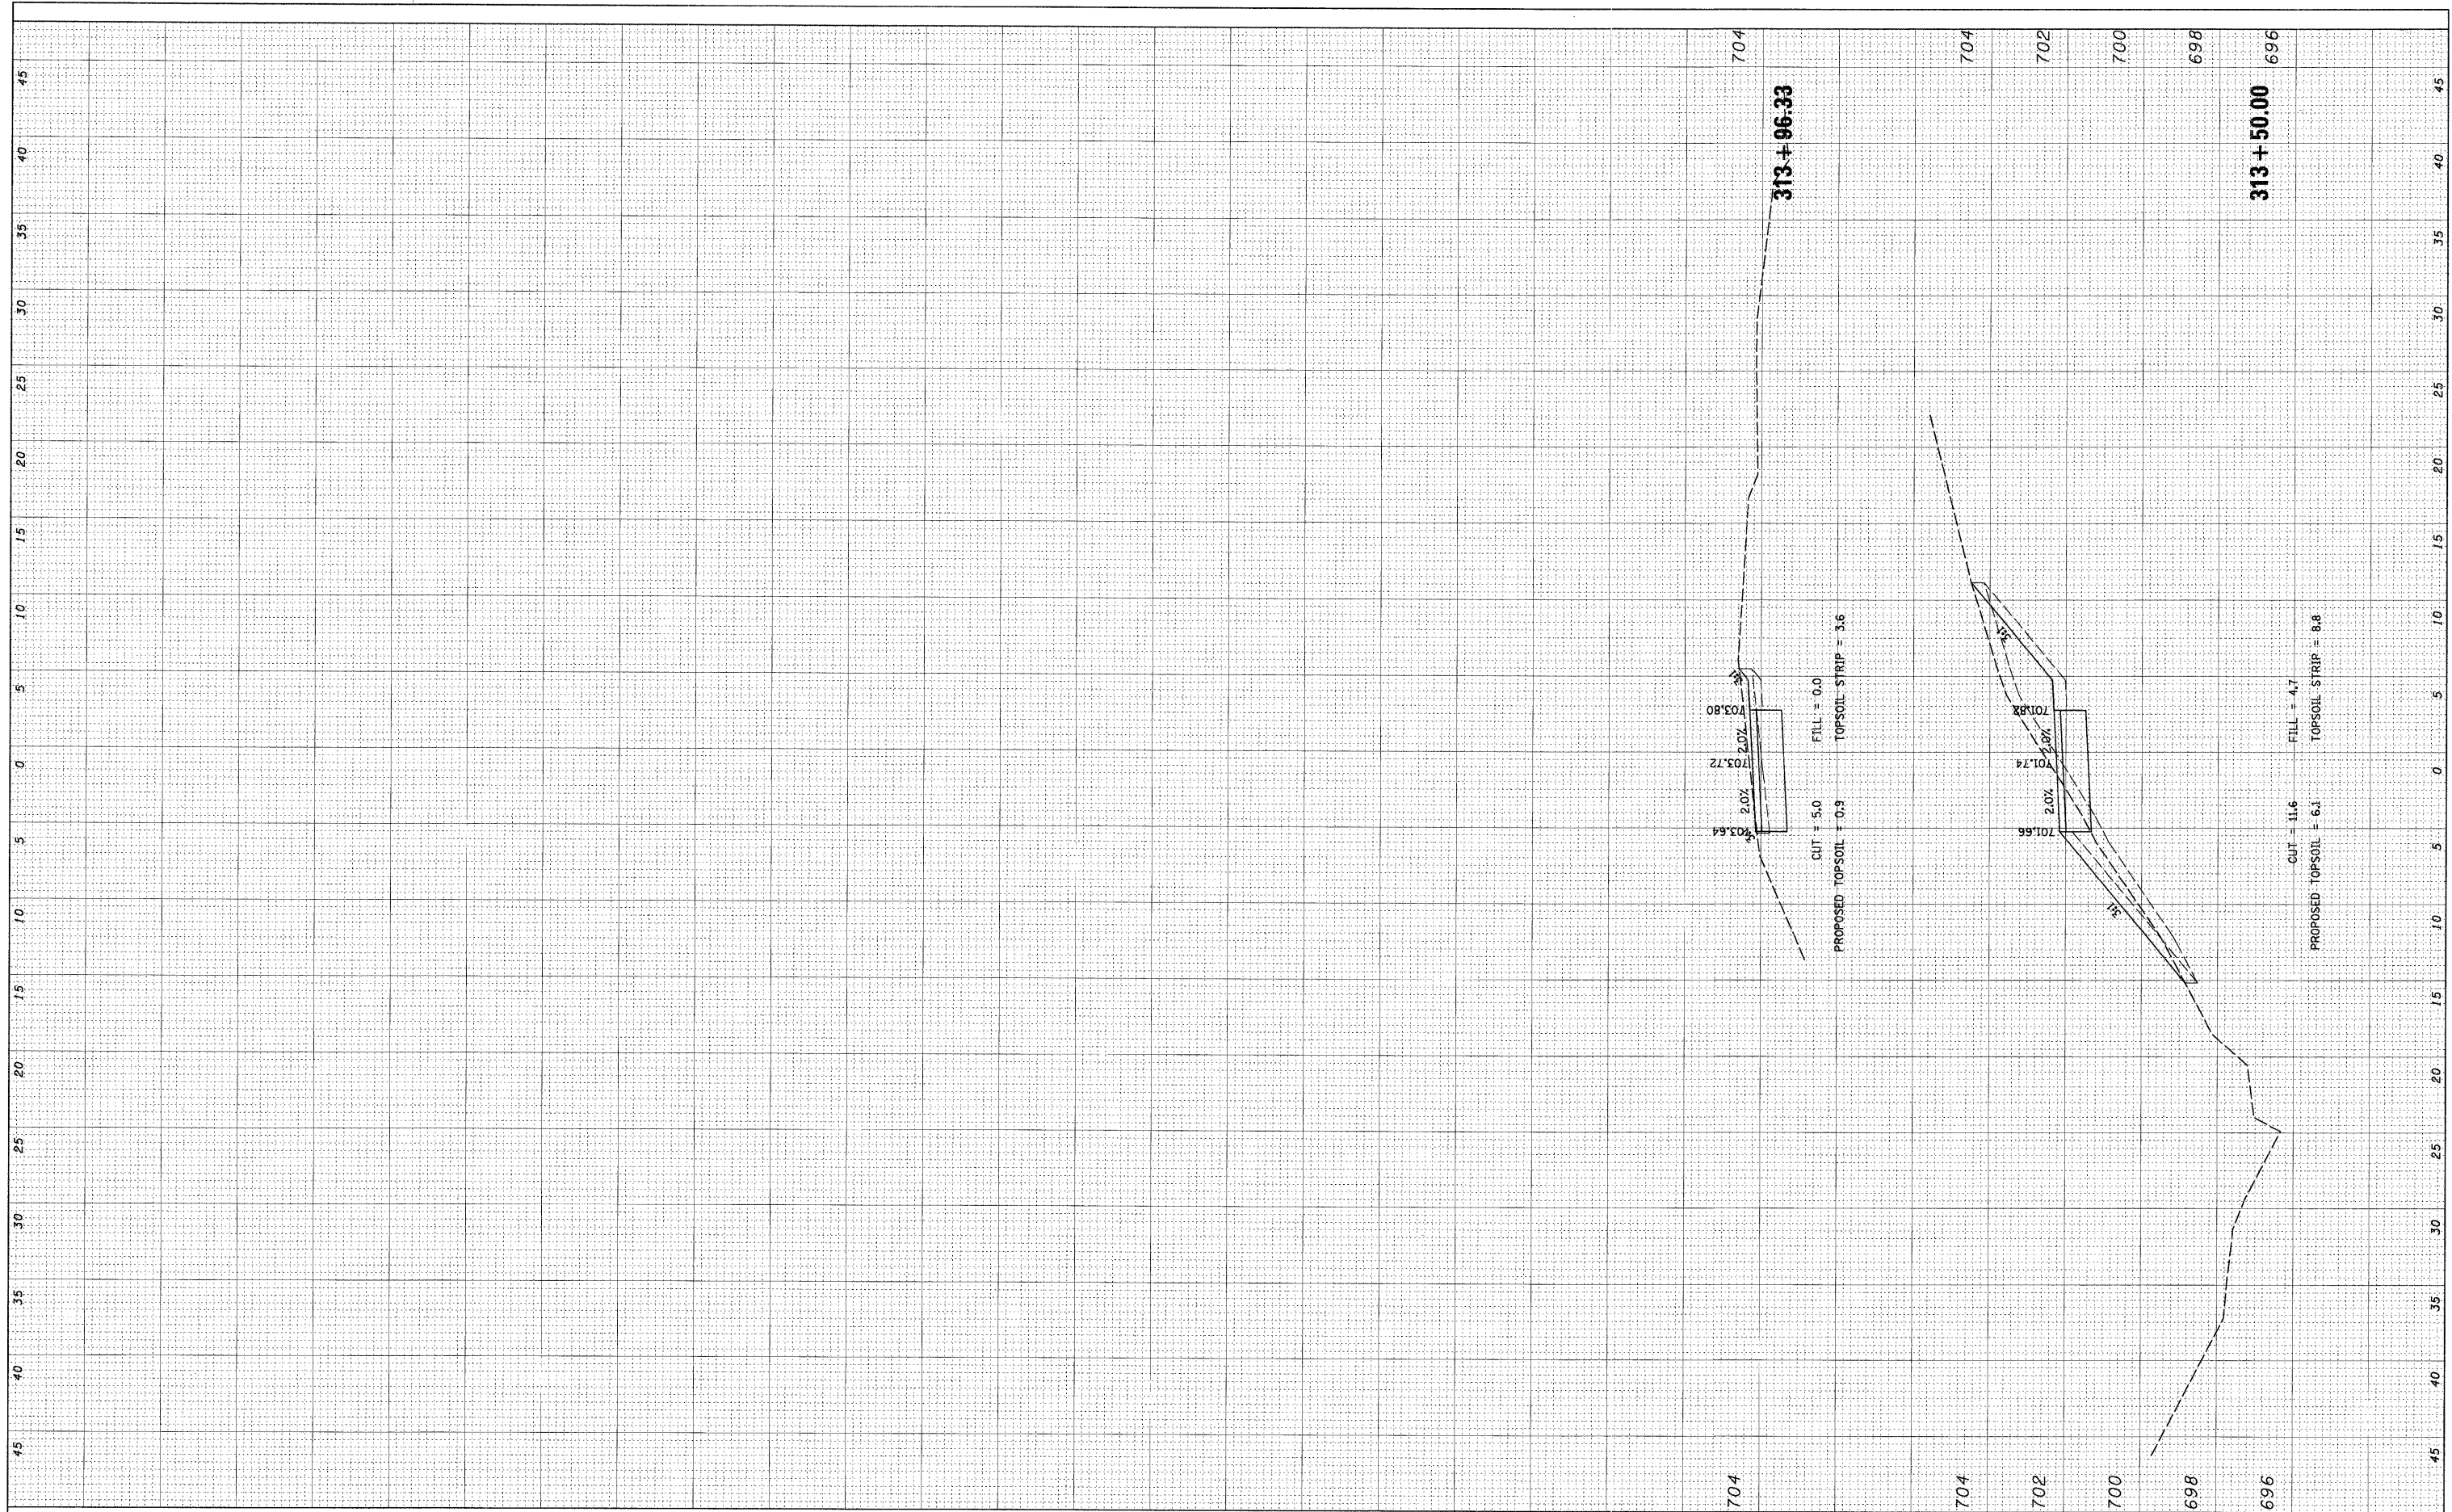

FILE NAME = N:\0-landHills\060156\Civil\XS_080156_08thaVE.SH	USER NAME = MAGOLDEN	DESIGNED - LMF	REVISED -
PLJT SCALE = 5'		DRAWN - MG	REVISED -
PLOT DATE = 10/28/2008		CHECKED - LMF	REVISED -
		DATE - 10/28/2008	REVISED -

**STATE OF ILLINOIS  
DEPARTMENT OF TRANSPORTATION**

<b>LAKE LORIN BIKE PATH CROSS SECTIONS</b>			
SCALE: 5'	SHEET NO. OF SHEETS	STA. 313+50.00 TO STA. 313+96.33	

F.A. RTE.	SECTION	COUNTY	TOTAL SHEETS	SHEET NO.
	06-00021-00-BT	COOK	60	60
FED. ROAD DIST. NO.	ILLINOIS FED. AID PROJECT			
	CONTRACT NO. 63084			