

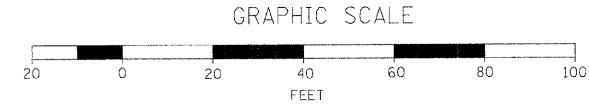


F.A. RTE.	SECTION	COUNTY	TOTAL SHEETS	SHEET NO.
2505	04-P4008-01-BR	KANE	81	13

STA. 19+00 TO STA. 23+92.54  
FED. ROAD DIST. NO. ILLINOIS FED. AID PROJECT

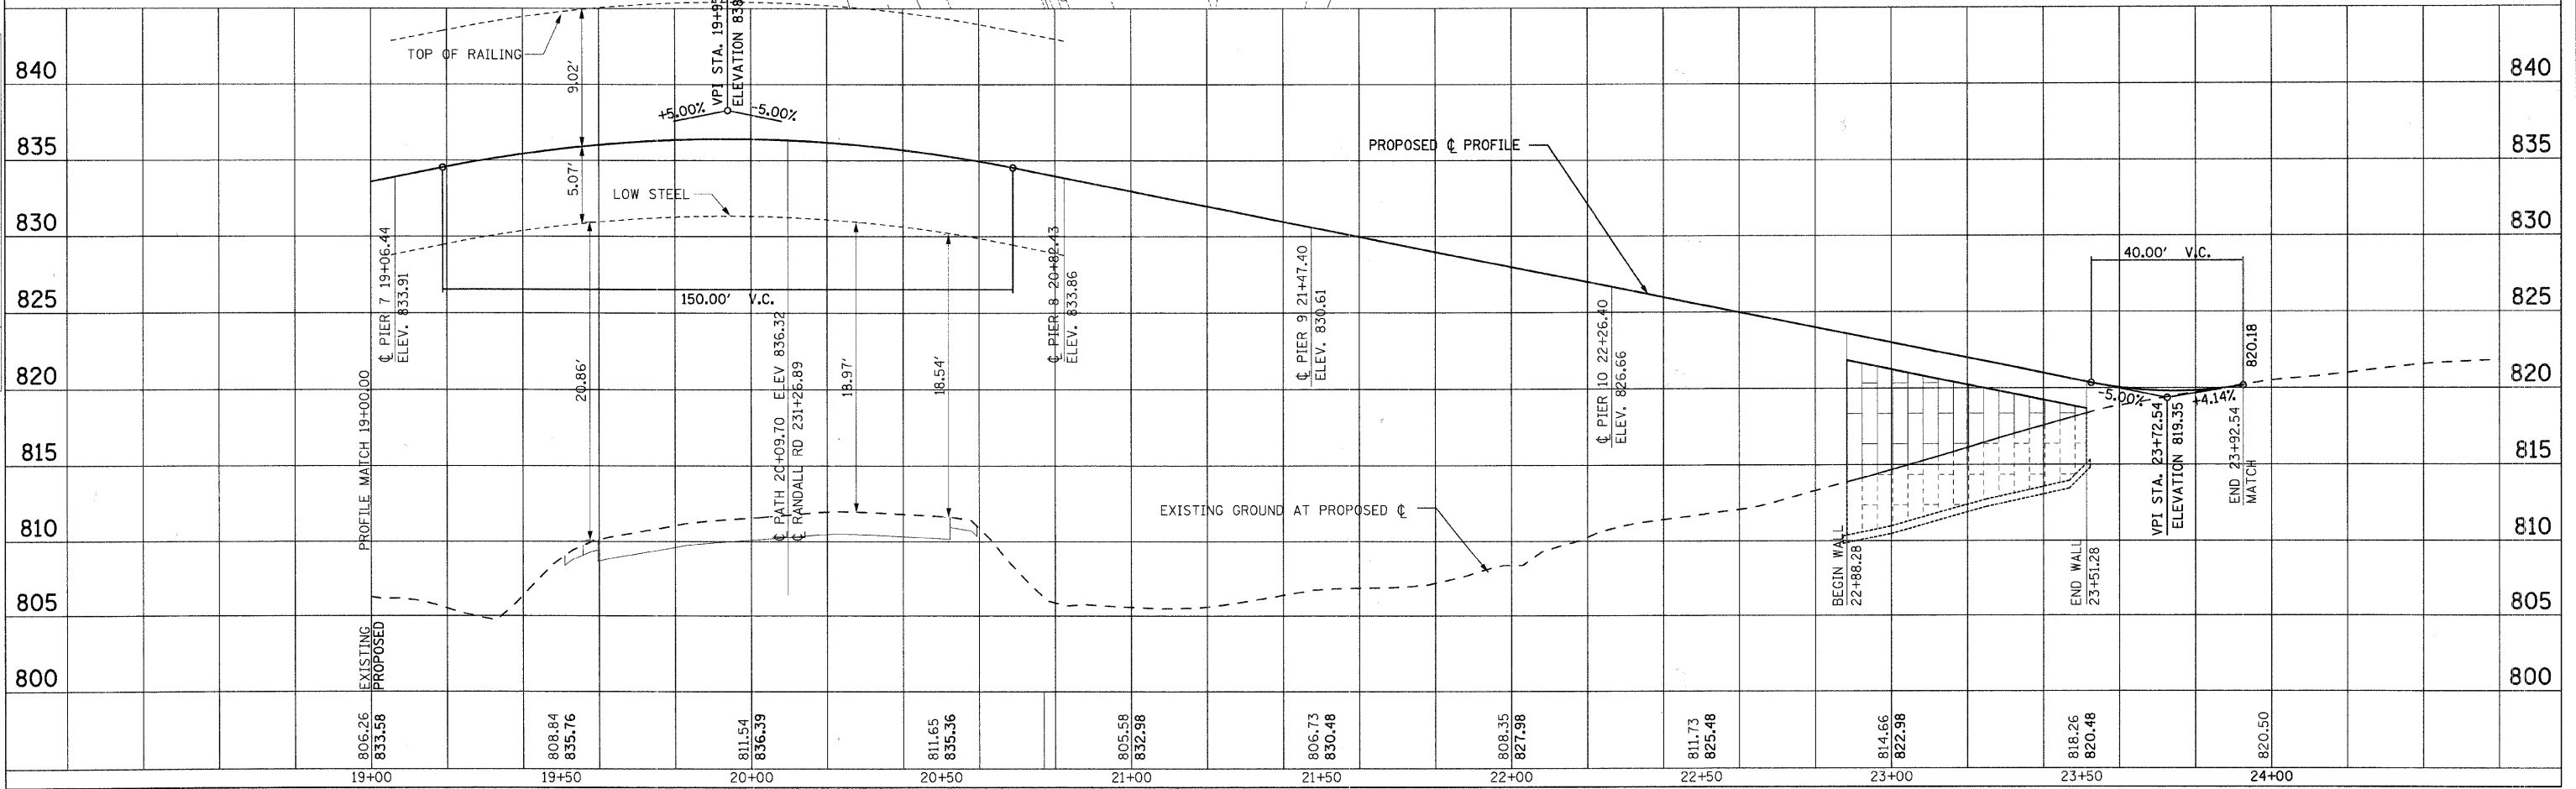

DATE: \_\_\_\_\_ BY: \_\_\_\_\_  
SURVEYED: \_\_\_\_\_  
ALIGNMENT CHECKED: \_\_\_\_\_  
PROFILE CHECKED: \_\_\_\_\_  
NOTE BOOK NO. \_\_\_\_\_

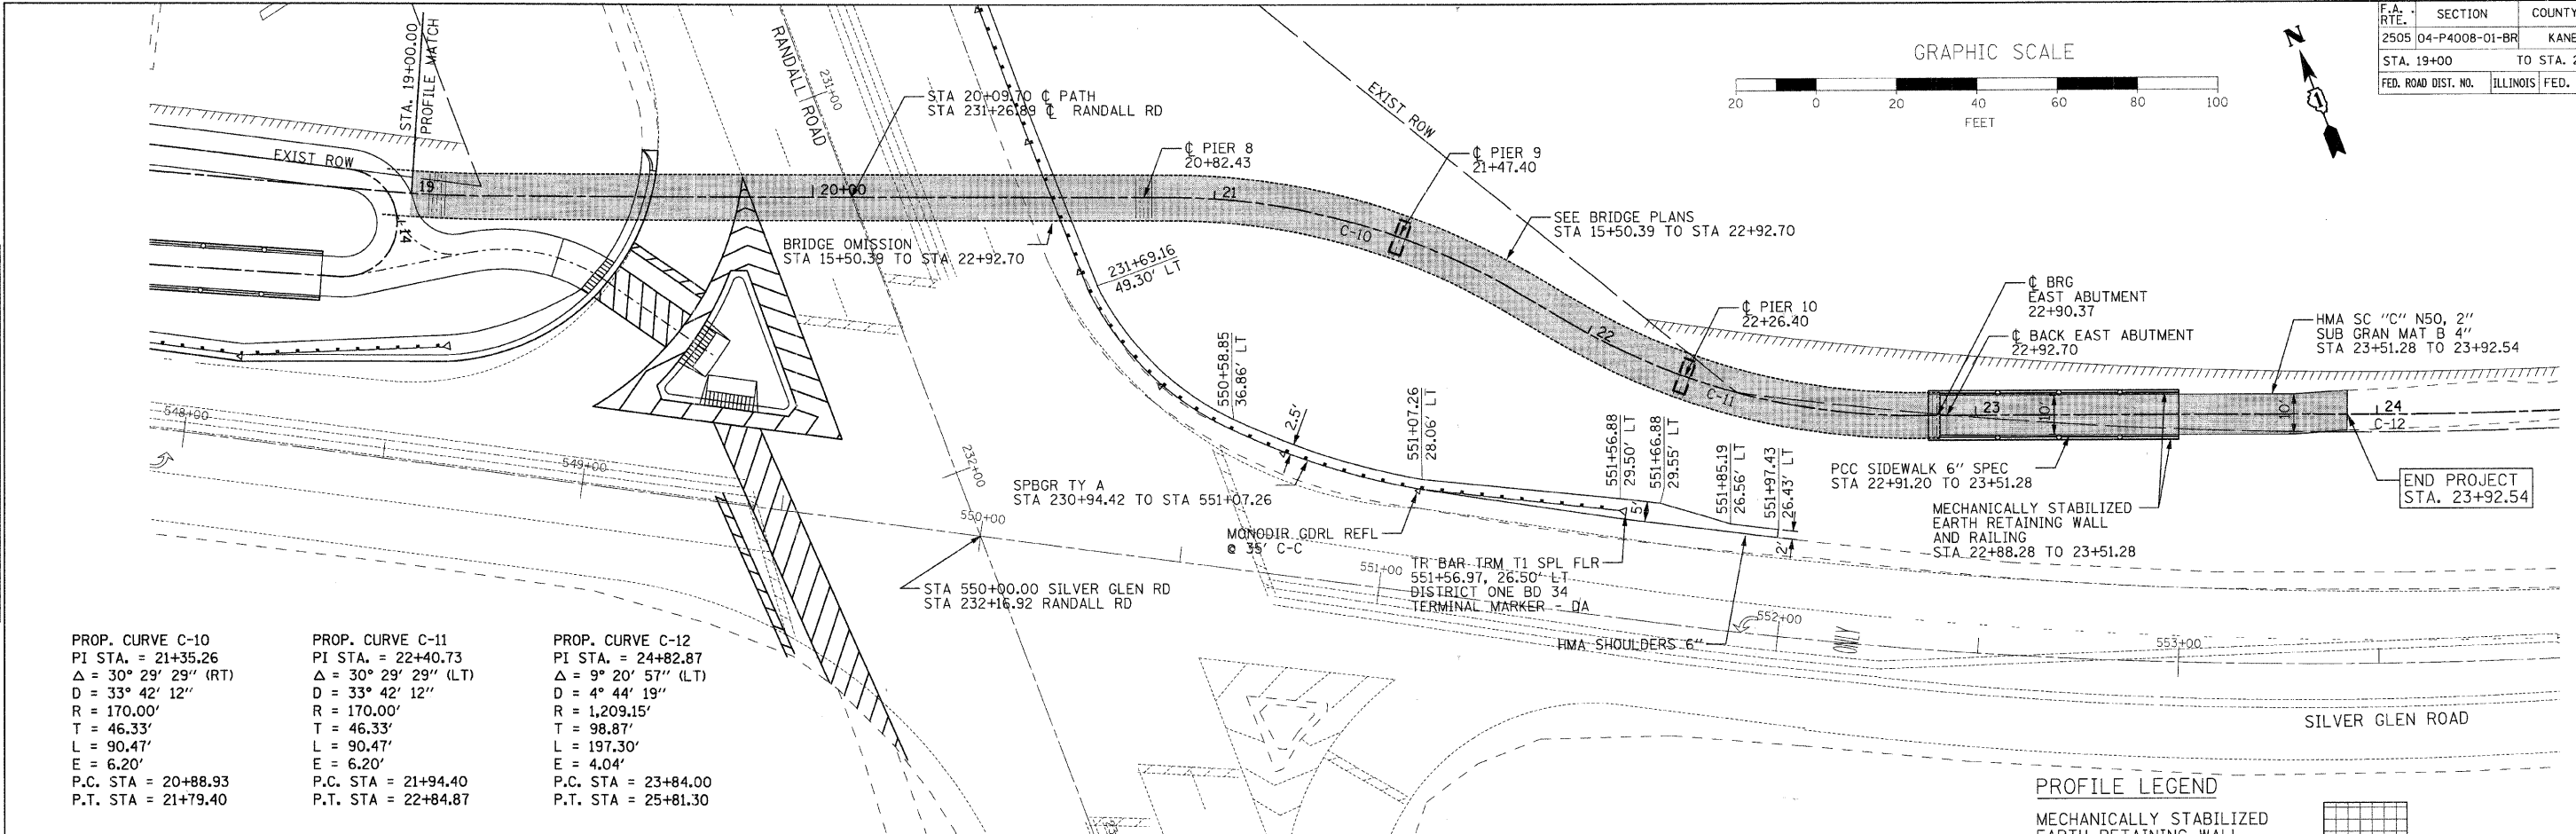

DATE: 11/4/2008  
 FILE NAME: H:\AS\CP\as\1186848\Bike Bridge\Design\Ugn\06\_116868\ep.dwg  
 PLOT SCALE: 1"=20'  
 USER NAME: USER