


ROUTE NO.	SECTION	COUNTY	TOTAL SHEETS	SHEET NO.	SHEET NO. S-4 S-42 SHEETS
FAU 2505	94-P4008-01-BR	KANE	81	28	
FED. ROAD DIST. NO. 7	ILLINOIS	FED. AID PROJECT-			

Contract #83984

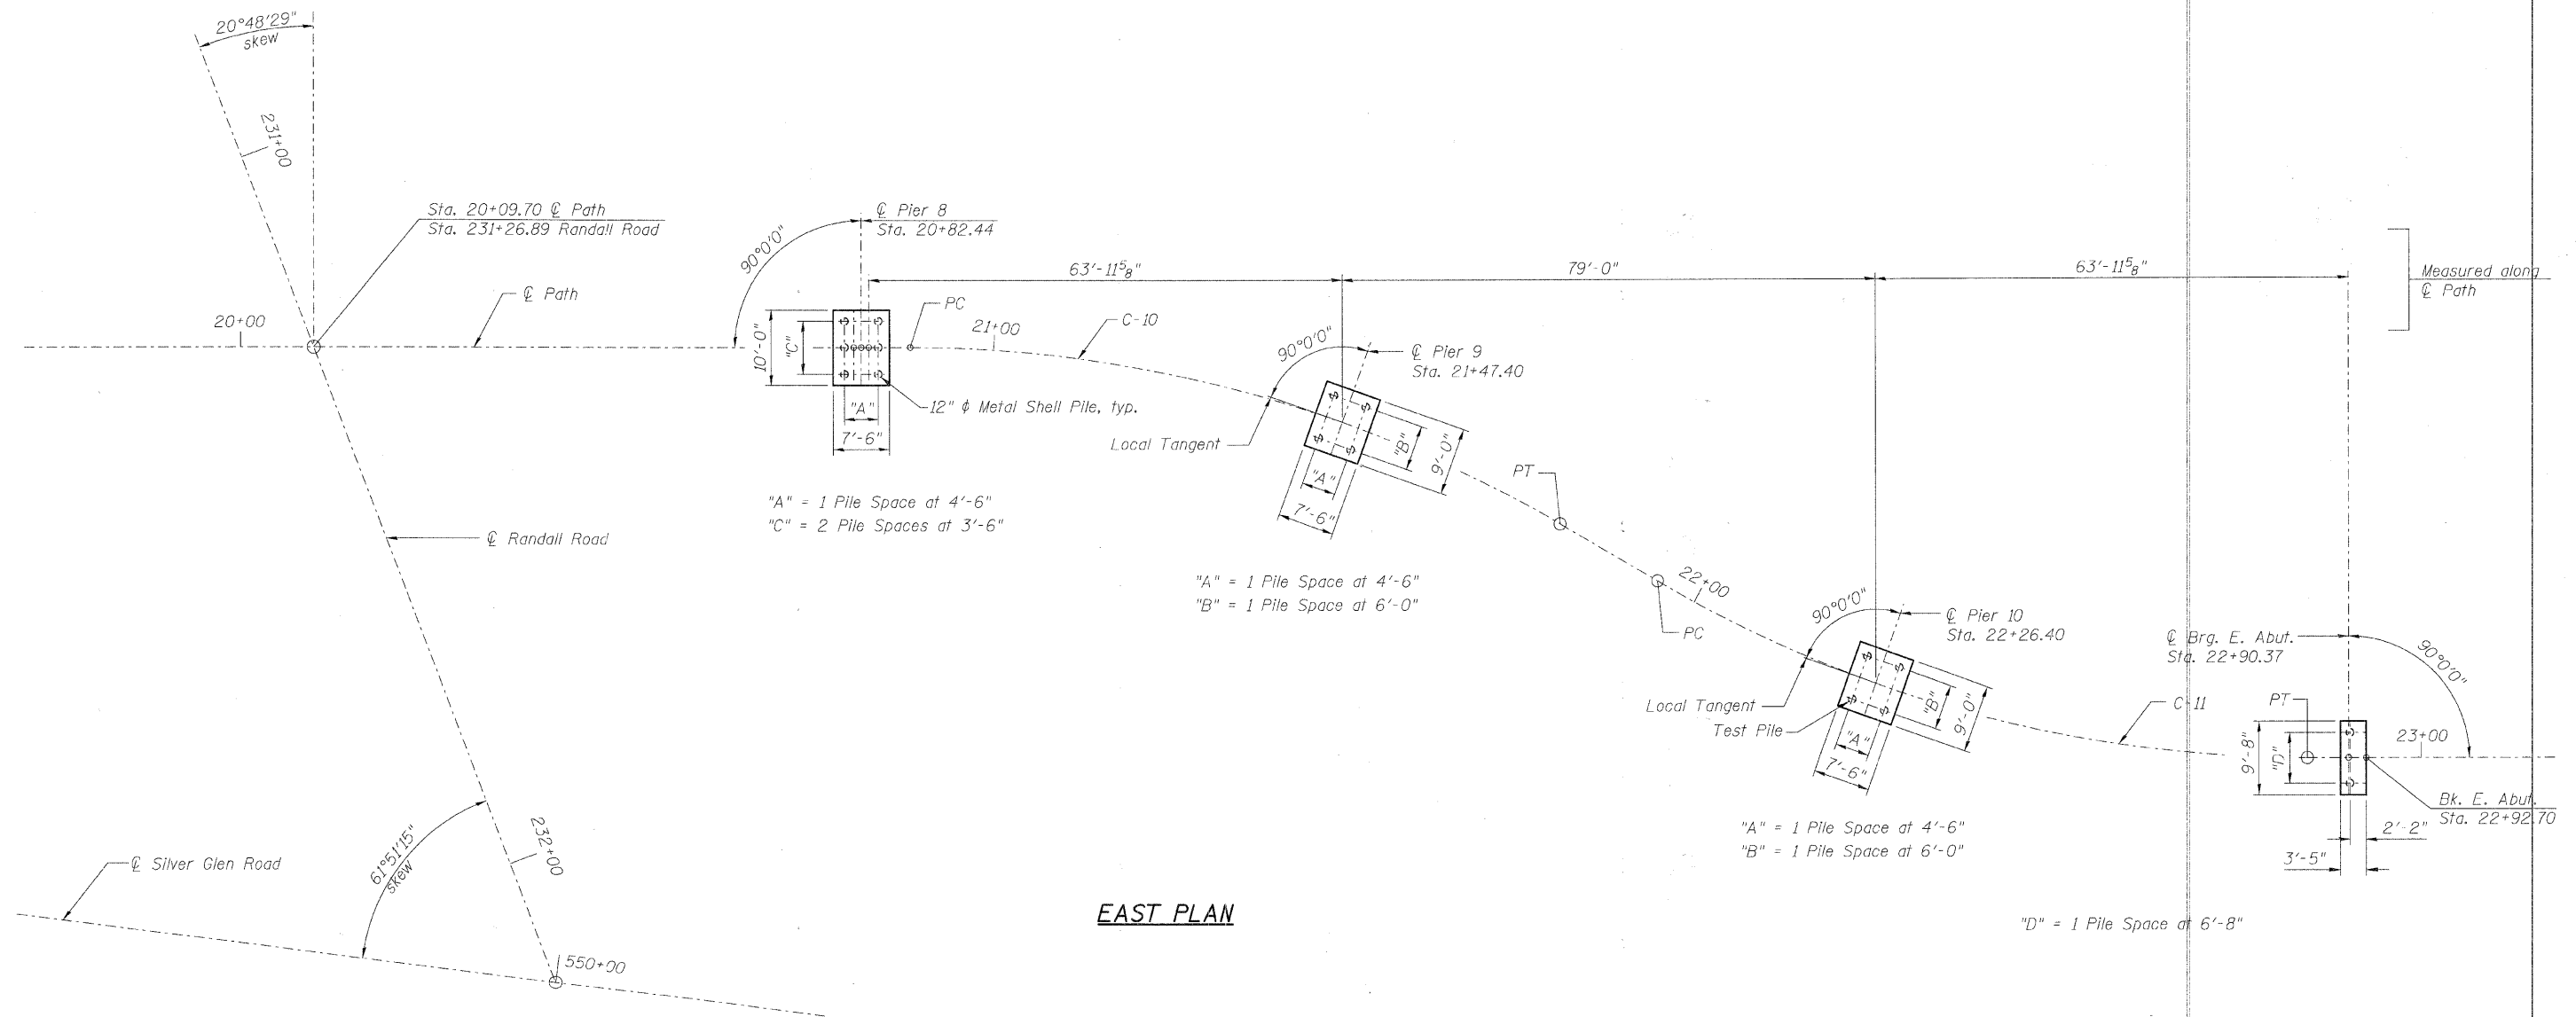

DESIGNED	MJD
CHECKED	AEU
DRAWN	MJD
CHECKED	AEU

RH&A
 Robert H. Anderson & Associates, Inc.
 Consulting Engineers
 License No. 184-005281

SUBSTRUCTURE LAYOUT II
 PEDESTRIAN BRIDGE OVER RANDALL ROAD
 AT SILVER GLEN ROAD
 FAU 2505, SECTION 94-P4008-01-BR
 KANE COUNTY
 STRUCTURE NO. 045-9000
 DATE: OCTOBER 31, 2008