


| F.A.U. RTE.         | SECTION        | COUNTY           | TOTAL SHEETS | SHEET NO. |
|---------------------|----------------|------------------|--------------|-----------|
| 2505                | 94-P4008-01-BR | KANE             | 81           | 81        |
| STA. 23+25          |                | TO STA. 24+00    |              |           |
| FED. ROAD DIST. NO. | ILLINOIS       | FED. AID PROJECT |              |           |

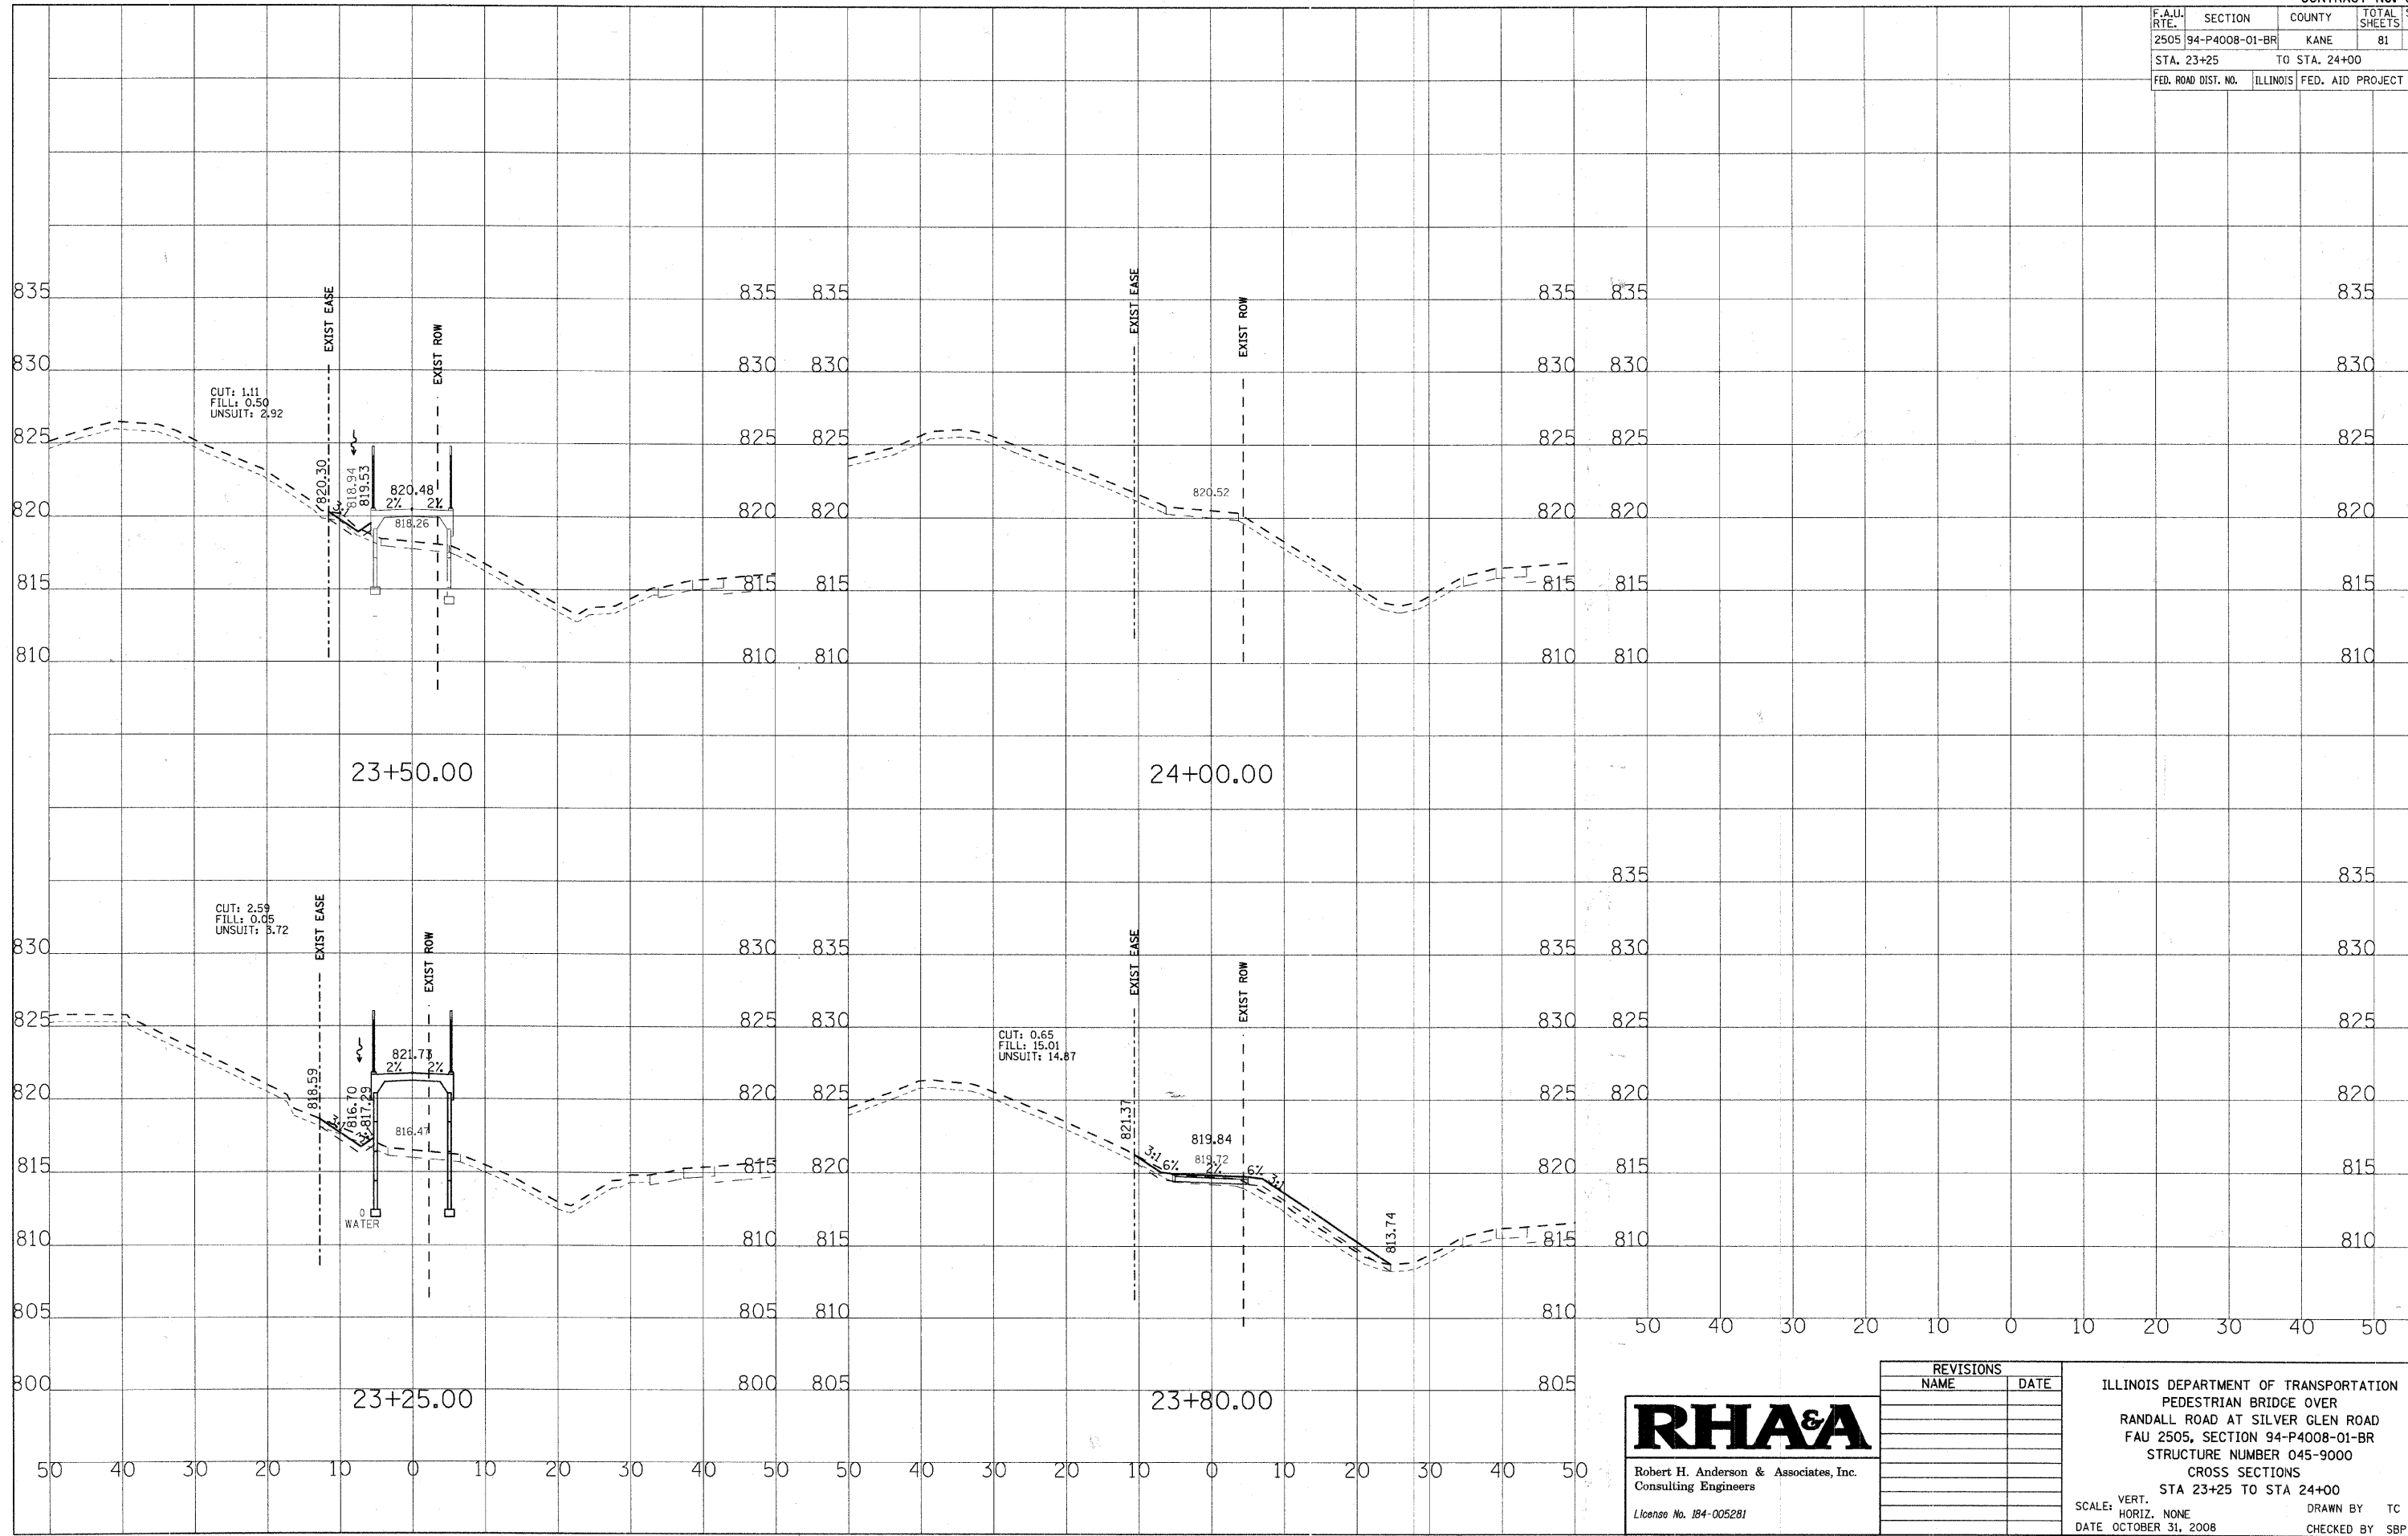

PLOT DATE = 11/4/2008  
 FILE NAME = H:\ST\CP\K\04\116864\B\k\B\B\Design\00\_116864\396.dgn  
 PLOT SCALE = NONE  
 REFERENCE = #REF#

**RH&A**  
 Robert H. Anderson & Associates, Inc.  
 Consulting Engineers  
 License No. 184-005281

| REVISIONS |      |
|-----------|------|
| NAME      | DATE |
|           |      |
|           |      |
ILLINOIS DEPARTMENT OF TRANSPORTATION  
 PEDESTRIAN BRIDGE OVER  
 RANDALL ROAD AT SILVER GLEN ROAD  
 FAU 2505, SECTION 94-P4008-01-BR  
 STRUCTURE NUMBER 045-9000  
 CROSS SECTIONS  
 STA 23+25 TO STA 24+00  
 SCALE: VERT.      DRAWN BY    TC  
       HORIZ. NONE                      CHECKED BY    SBP  
 DATE OCTOBER 31, 2008