


SECTION	COUNTY	TOTAL SHEETS	SHEET NO.
05-00016-03-BR	MADISON	129	14
STA. 32+00	TO STA. 38+00		

CONTRACT NO.: 97351  
ADDENDUM #1 01-02-2009

**BENCHMARK DATUM**  
BM 92  
COTTON PICKER SPINDLE  
STA. 36+50.81, 136.97' LEFT  
ELEV. 479.09

**BENCHMARK DATUM**  
BM  
SQUARE CUT IN CONCRETE WALL  
STA. 34+98.01, 106.11' LEFT  
ELEV. 471.36

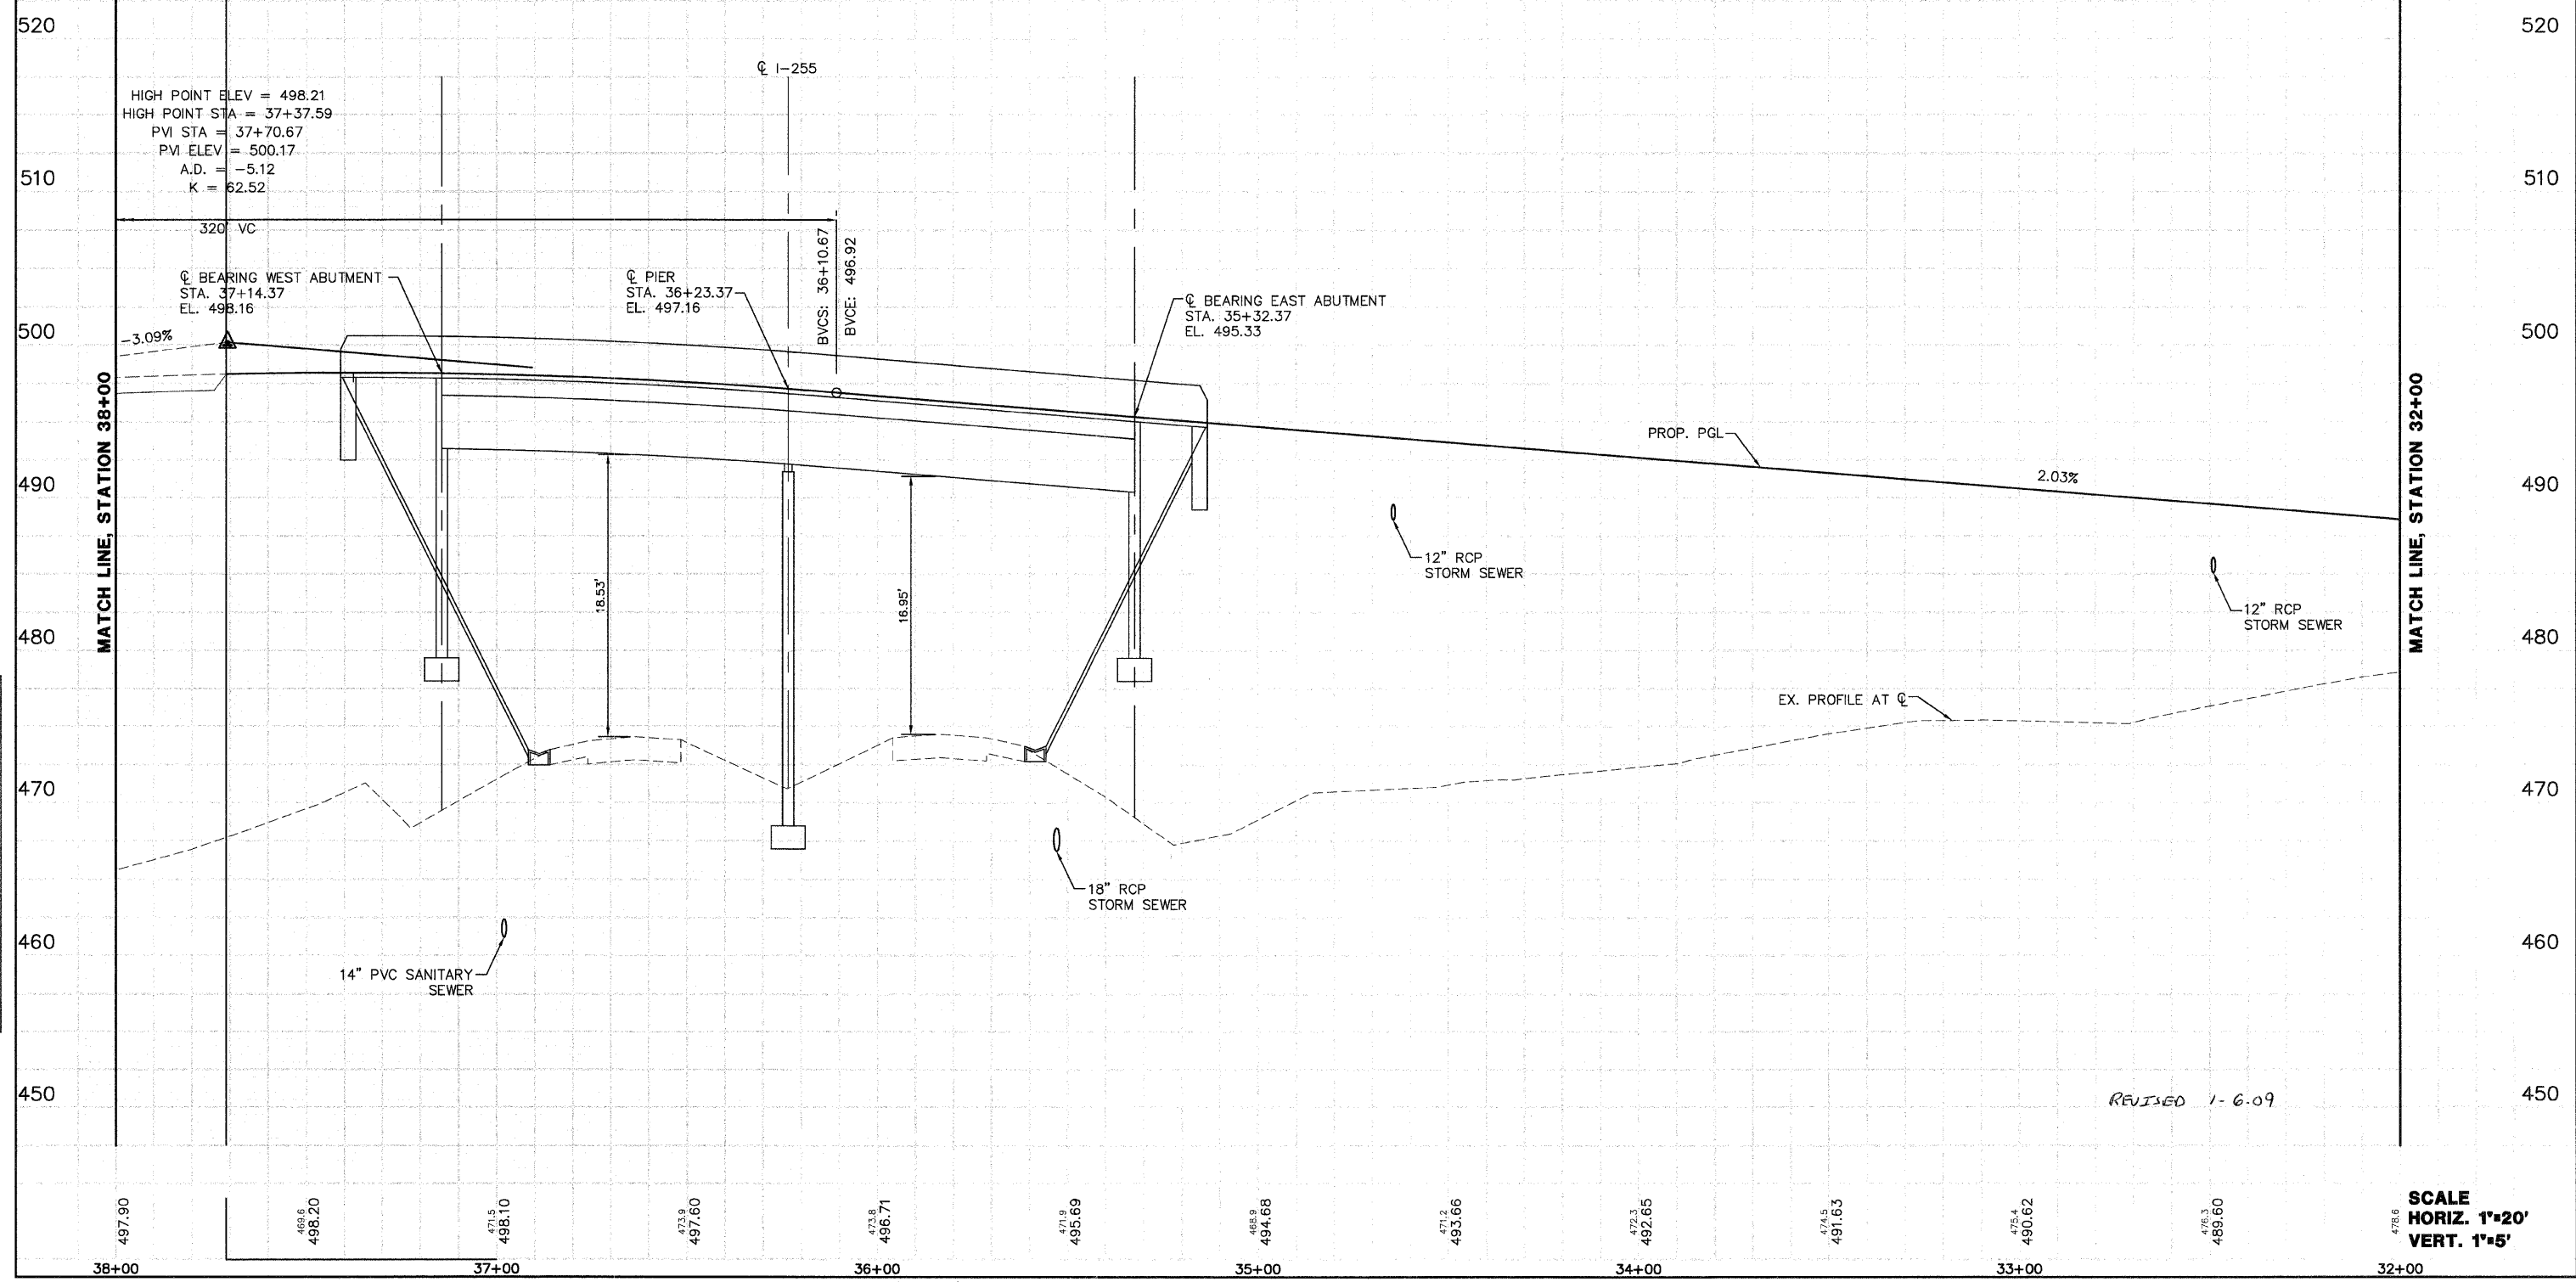

PROFILE	DESIGNED	DATE
NOTE BOOK	BY	7/27/09
NO.	J.T.F.	
	E.R.O.	

REVISED 1-6-09

**SCALE**  
HORIZ. 1"=20'  
VERT. 1"=5'