
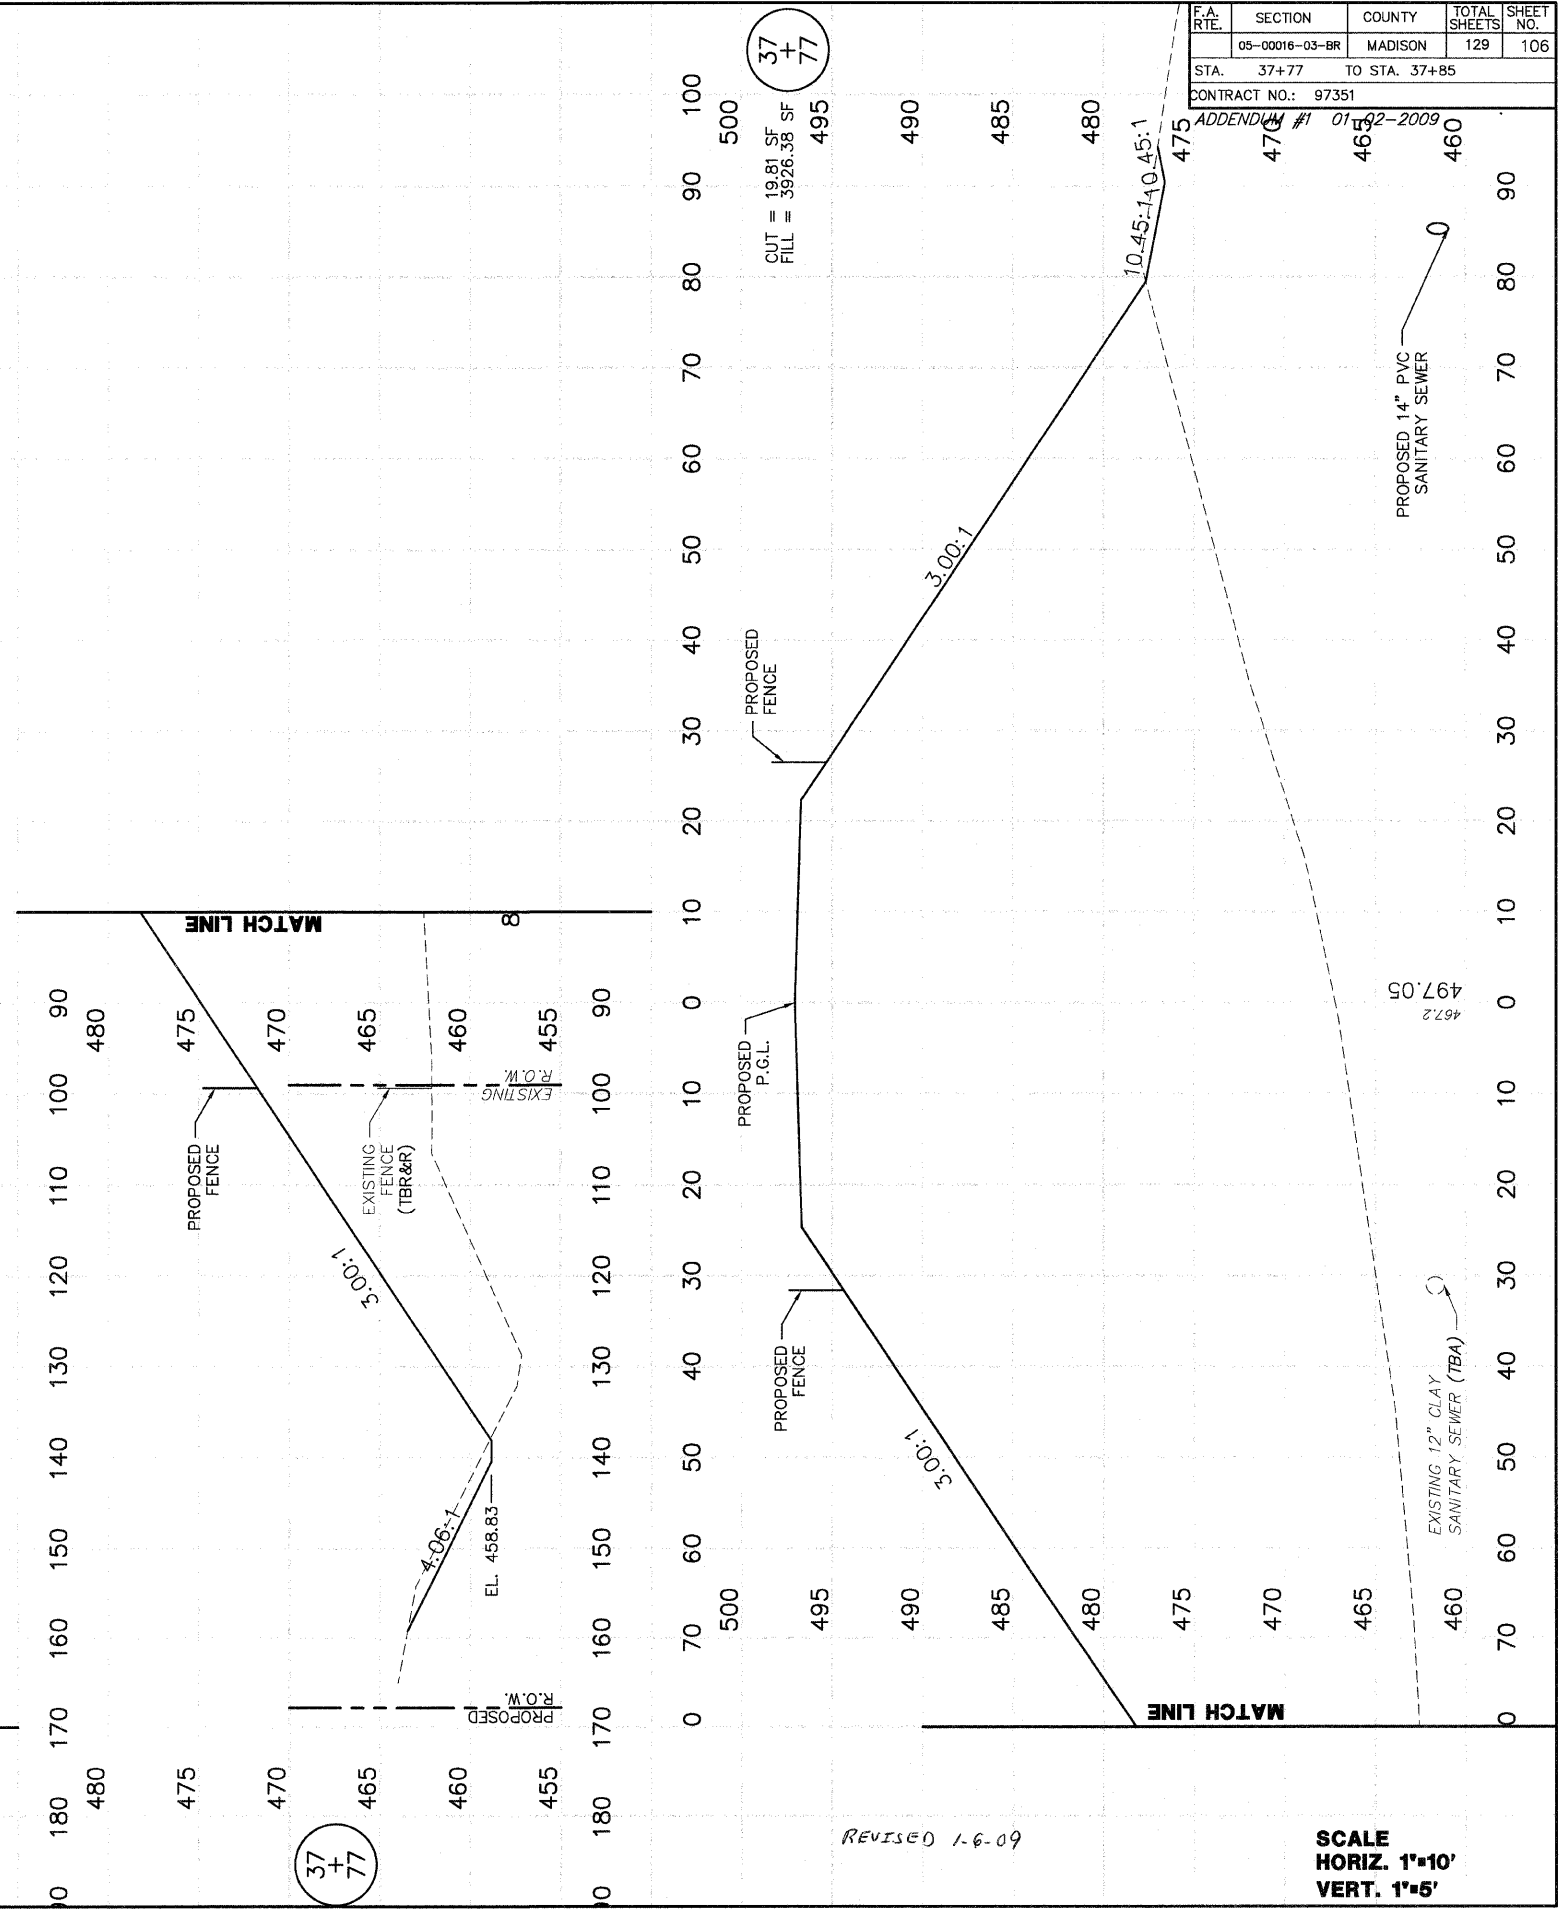


F.A. RTE.	SECTION	COUNTY	TOTAL SHEETS	SHEET NO.
	05-00016-03-BR	MADISON	129	106
STA. 37+77		TO STA. 37+85		
CONTRACT NO.: 97351		ADDENDUM #1 01-02-2009		

FINAL SURVEY	SWAYED	DATE
NOTE BOOK	PLOTTED	12/21/08
NO.	TEMPLATE	
	AREAS	
	CHECKED	

ORIGINAL SURVEY	SWAYED	DATE
NOTE BOOK	PLOTTED	12/21/08
NO.	TEMPLATE	
	AREAS	
	CHECKED	

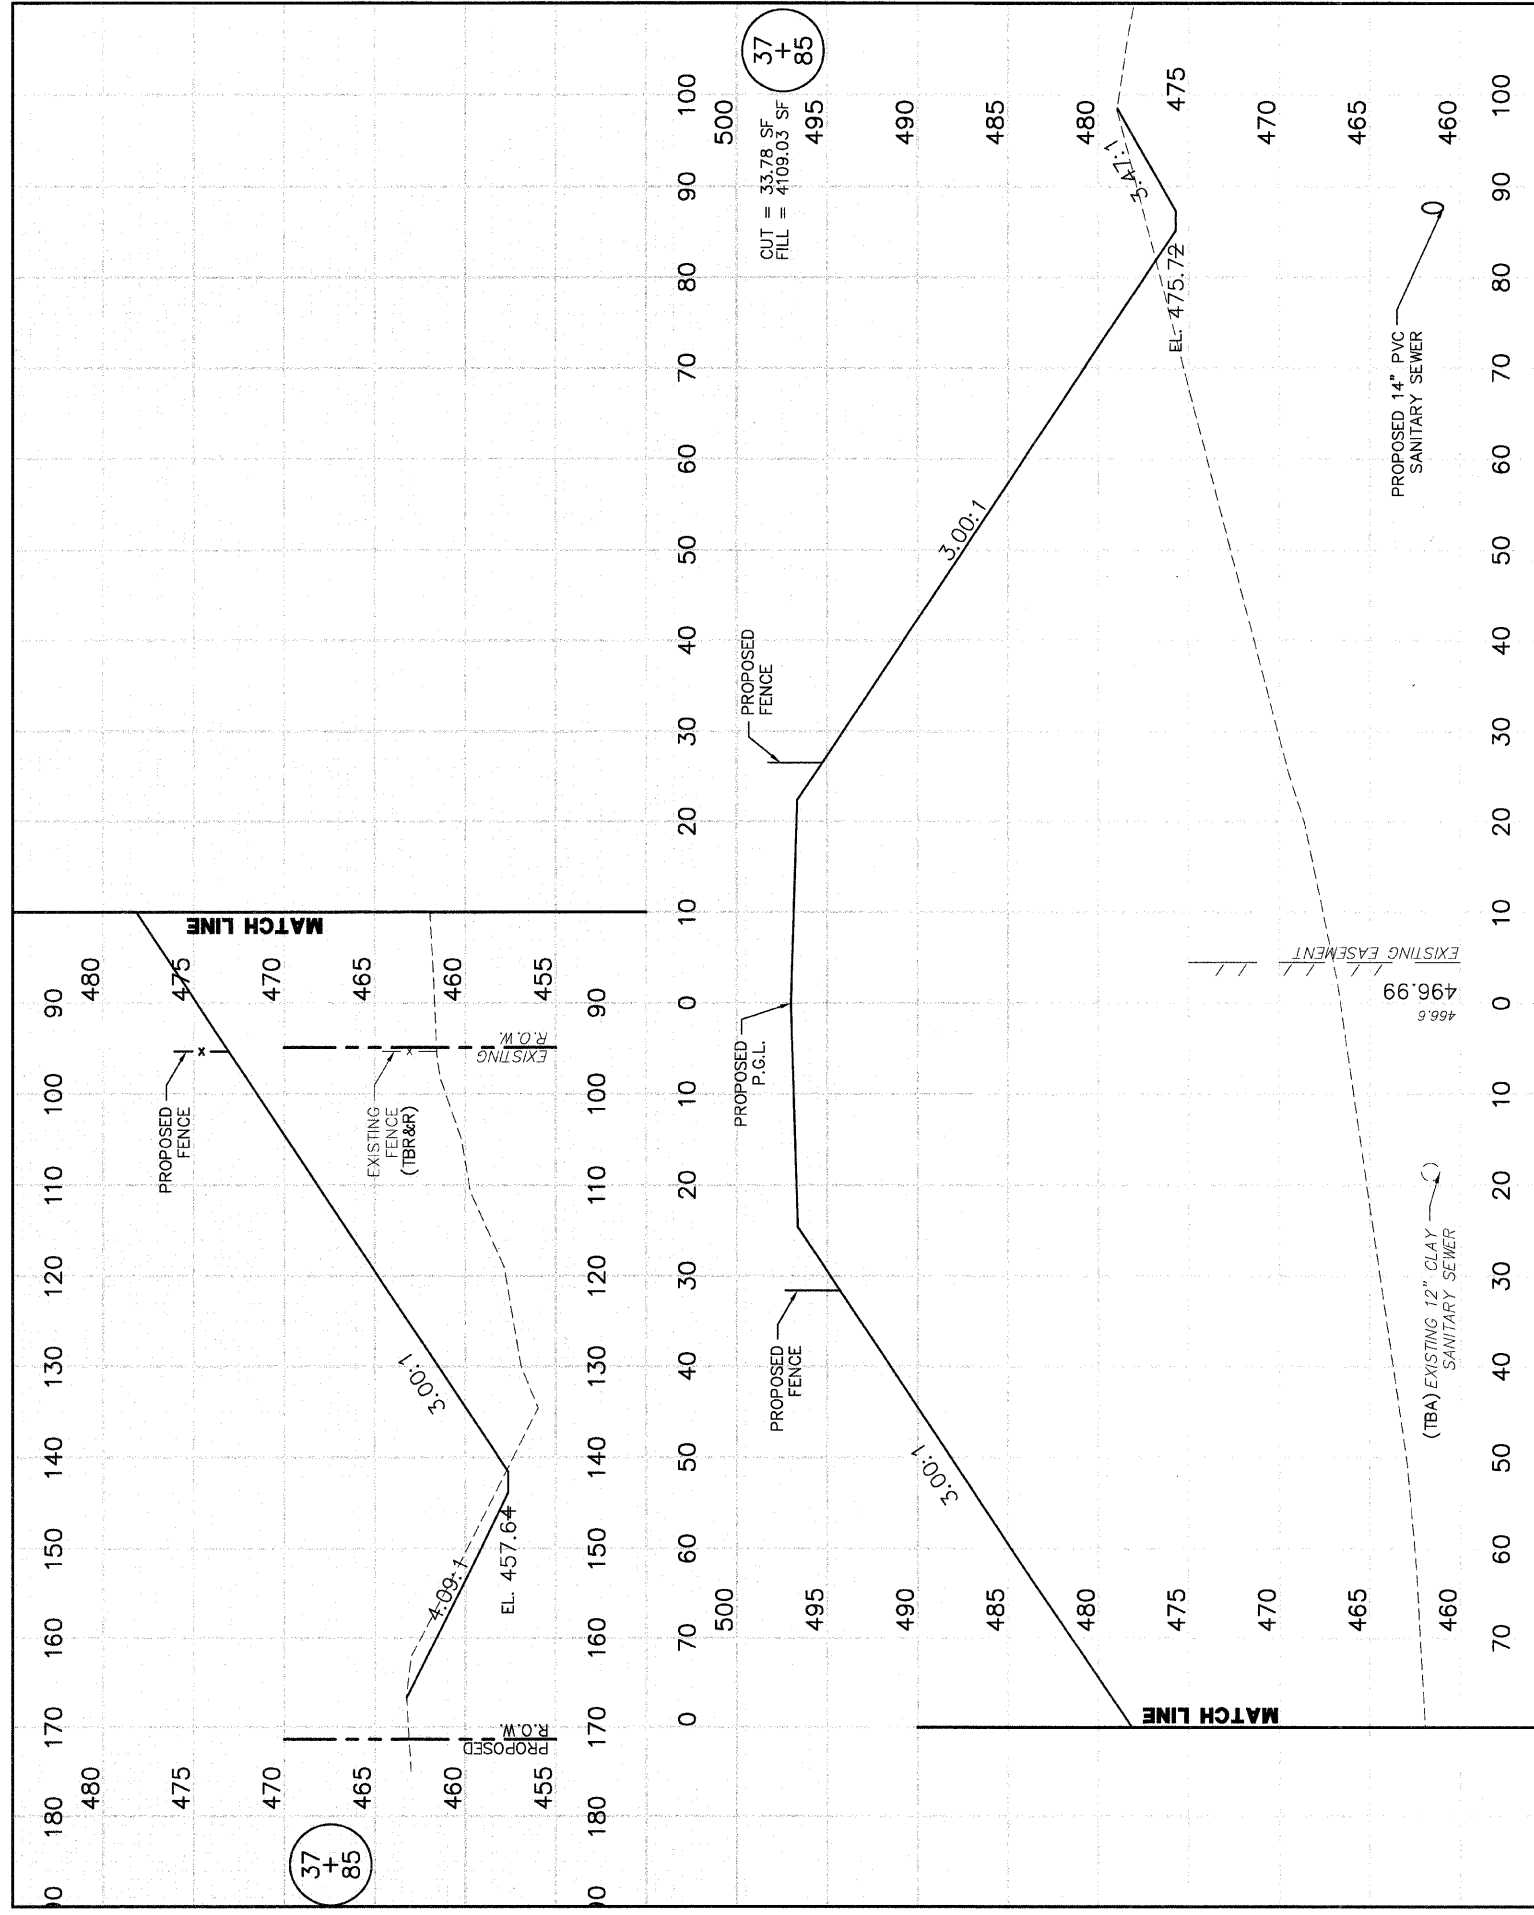

REVISED 1-6-09

SCALE
HORIZ. 1"=10'
VERT. 1"=5'