


F.A. R.T.E.	SECTION	COUNTY	TOTAL SHEETS	SHEET NO.
	05-00016-03-BR	MADISON	129	112
STA. 39+50		TO STA. 39+72		
CONTRACT NO.: 97351				
ADDENDUM #1 01-02-2009				

FINAL SURVEY	DATE
SURVEY PLOTTED	17/8/05
TEMPLATE AREAS CHECKED	
NOTE BOOK NO.	

ORIGINAL SURVEY	DATE
SURVEY PLOTTED	8/28/05
TEMPLATE AREAS CHECKED	
NOTE BOOK NO.	

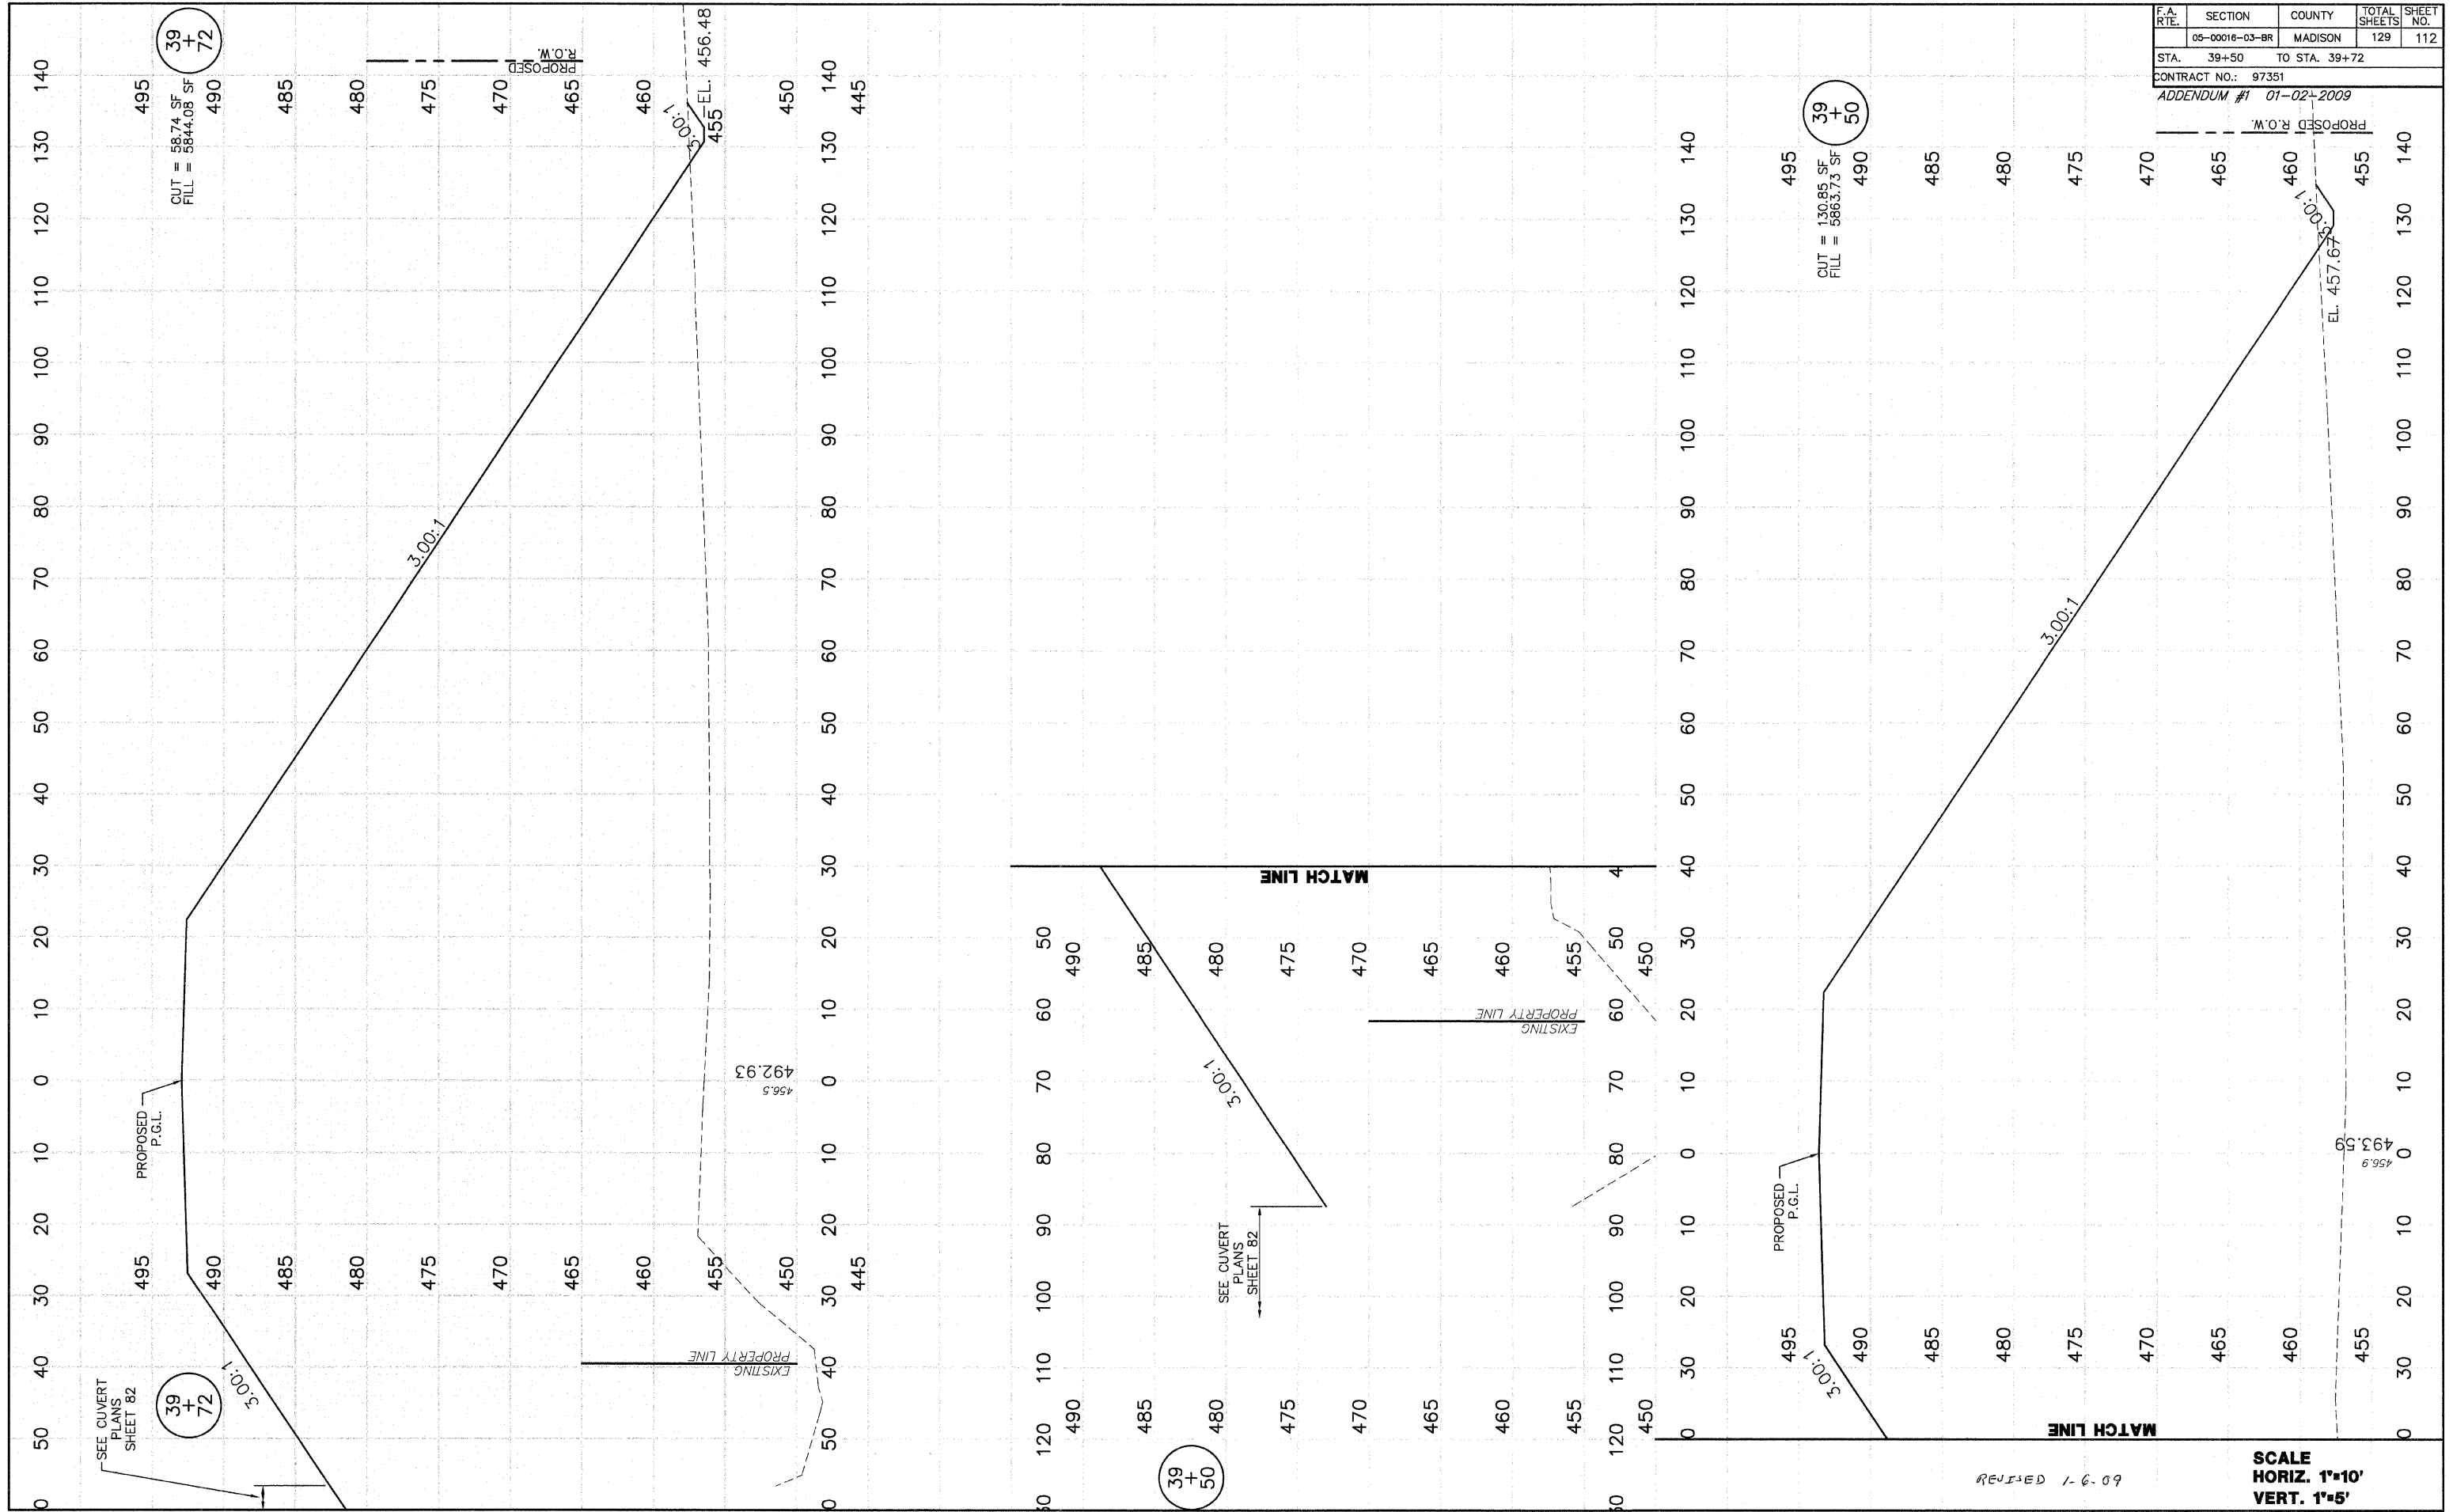

REVISED 1-6-09

SCALE  
 HORIZ. 1"=10'  
 VERT. 1"=5'