


FINAL SURVEY NOTE BOOK NO.	SURVEY PLOTTED AREAS CHECKED	DATE 12/20/09
		BY D.M.W.

ORIGINAL SURVEY NOTE BOOK NO.	SURVEY PLOTTED AREAS CHECKED	DATE 9/20/05
		BY D.M.W.

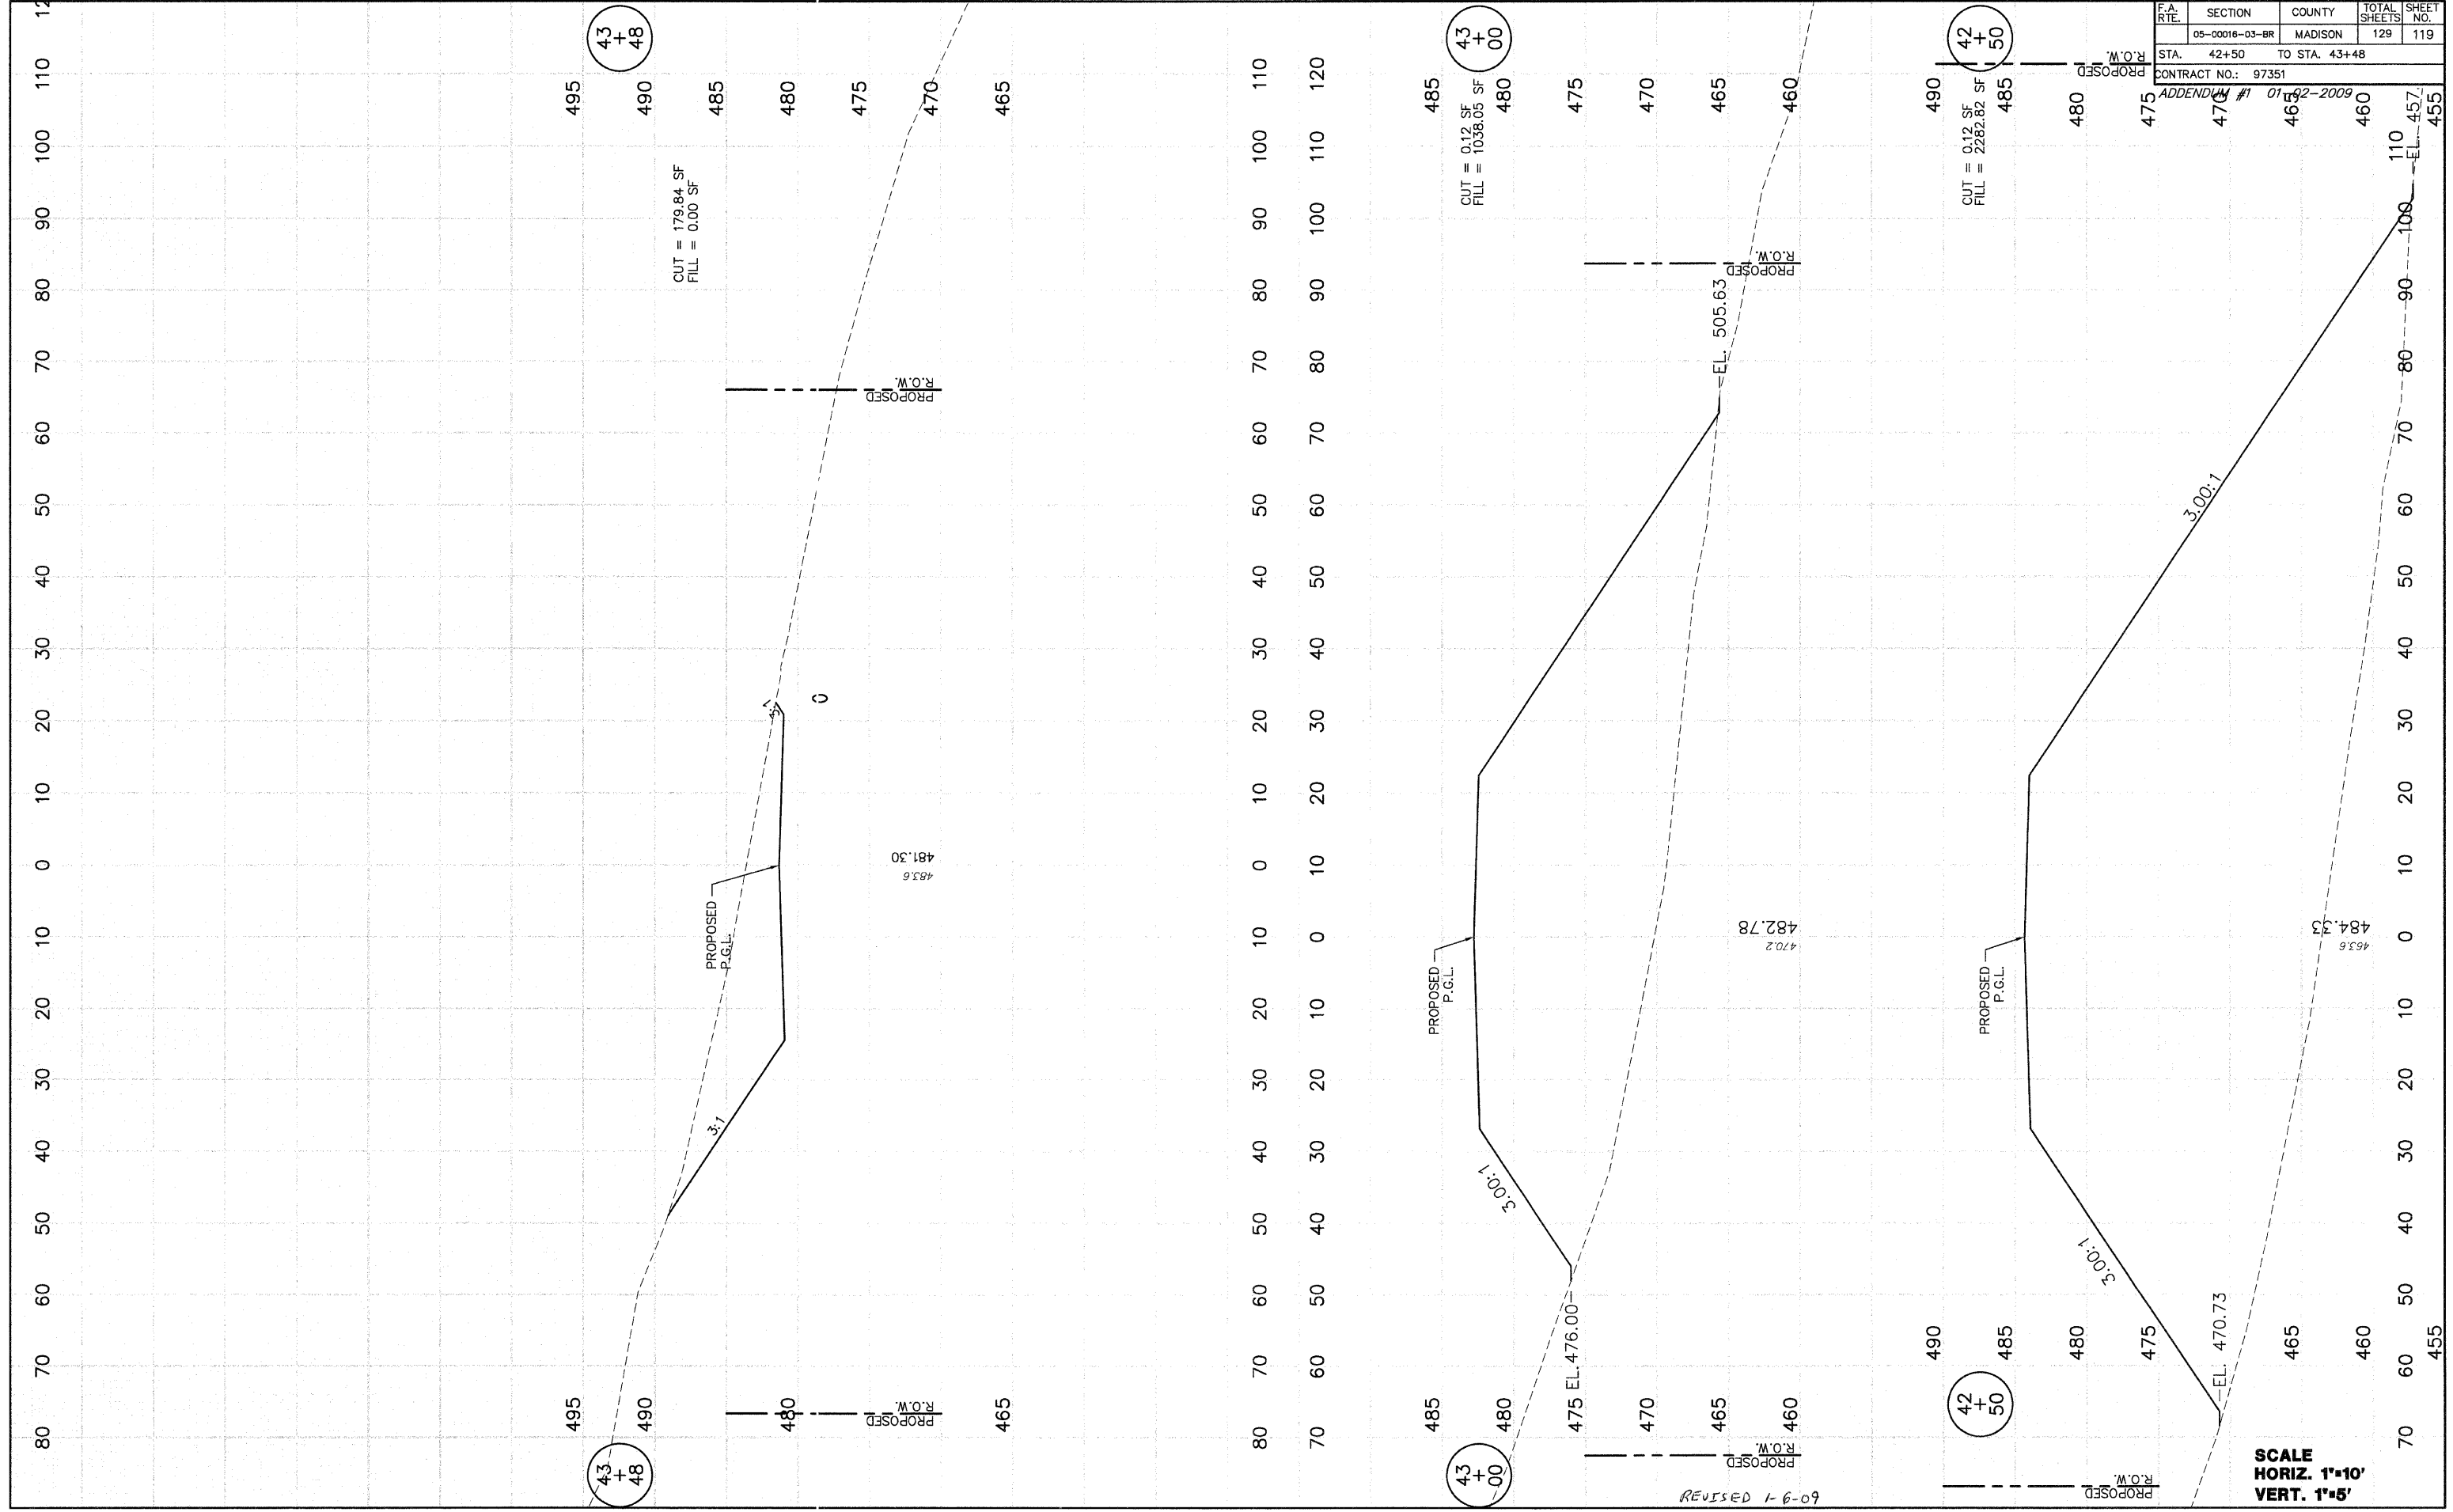

F.A. RTE.	SECTION	COUNTY	TOTAL SHEETS	SHEET NO.
	05-00016-03-BR	MADISON	129	119
STA. 42+50		TO STA. 43+48		
CONTRACT NO.: 97351				
ADDENDUM #1 01-02-2009				

SCALE
 HORIZ. 1"=10'
 VERT. 1"=5'

REVISED 1-6-09