



FW ROUTE	SECTION	COUNTY	TOTAL SHEETS	SHEET NO
	05-00016-03-BR	MADISON	129	17
STA.	43+50	TO STA.	49+00	
CONTRACT NO.: 97351				

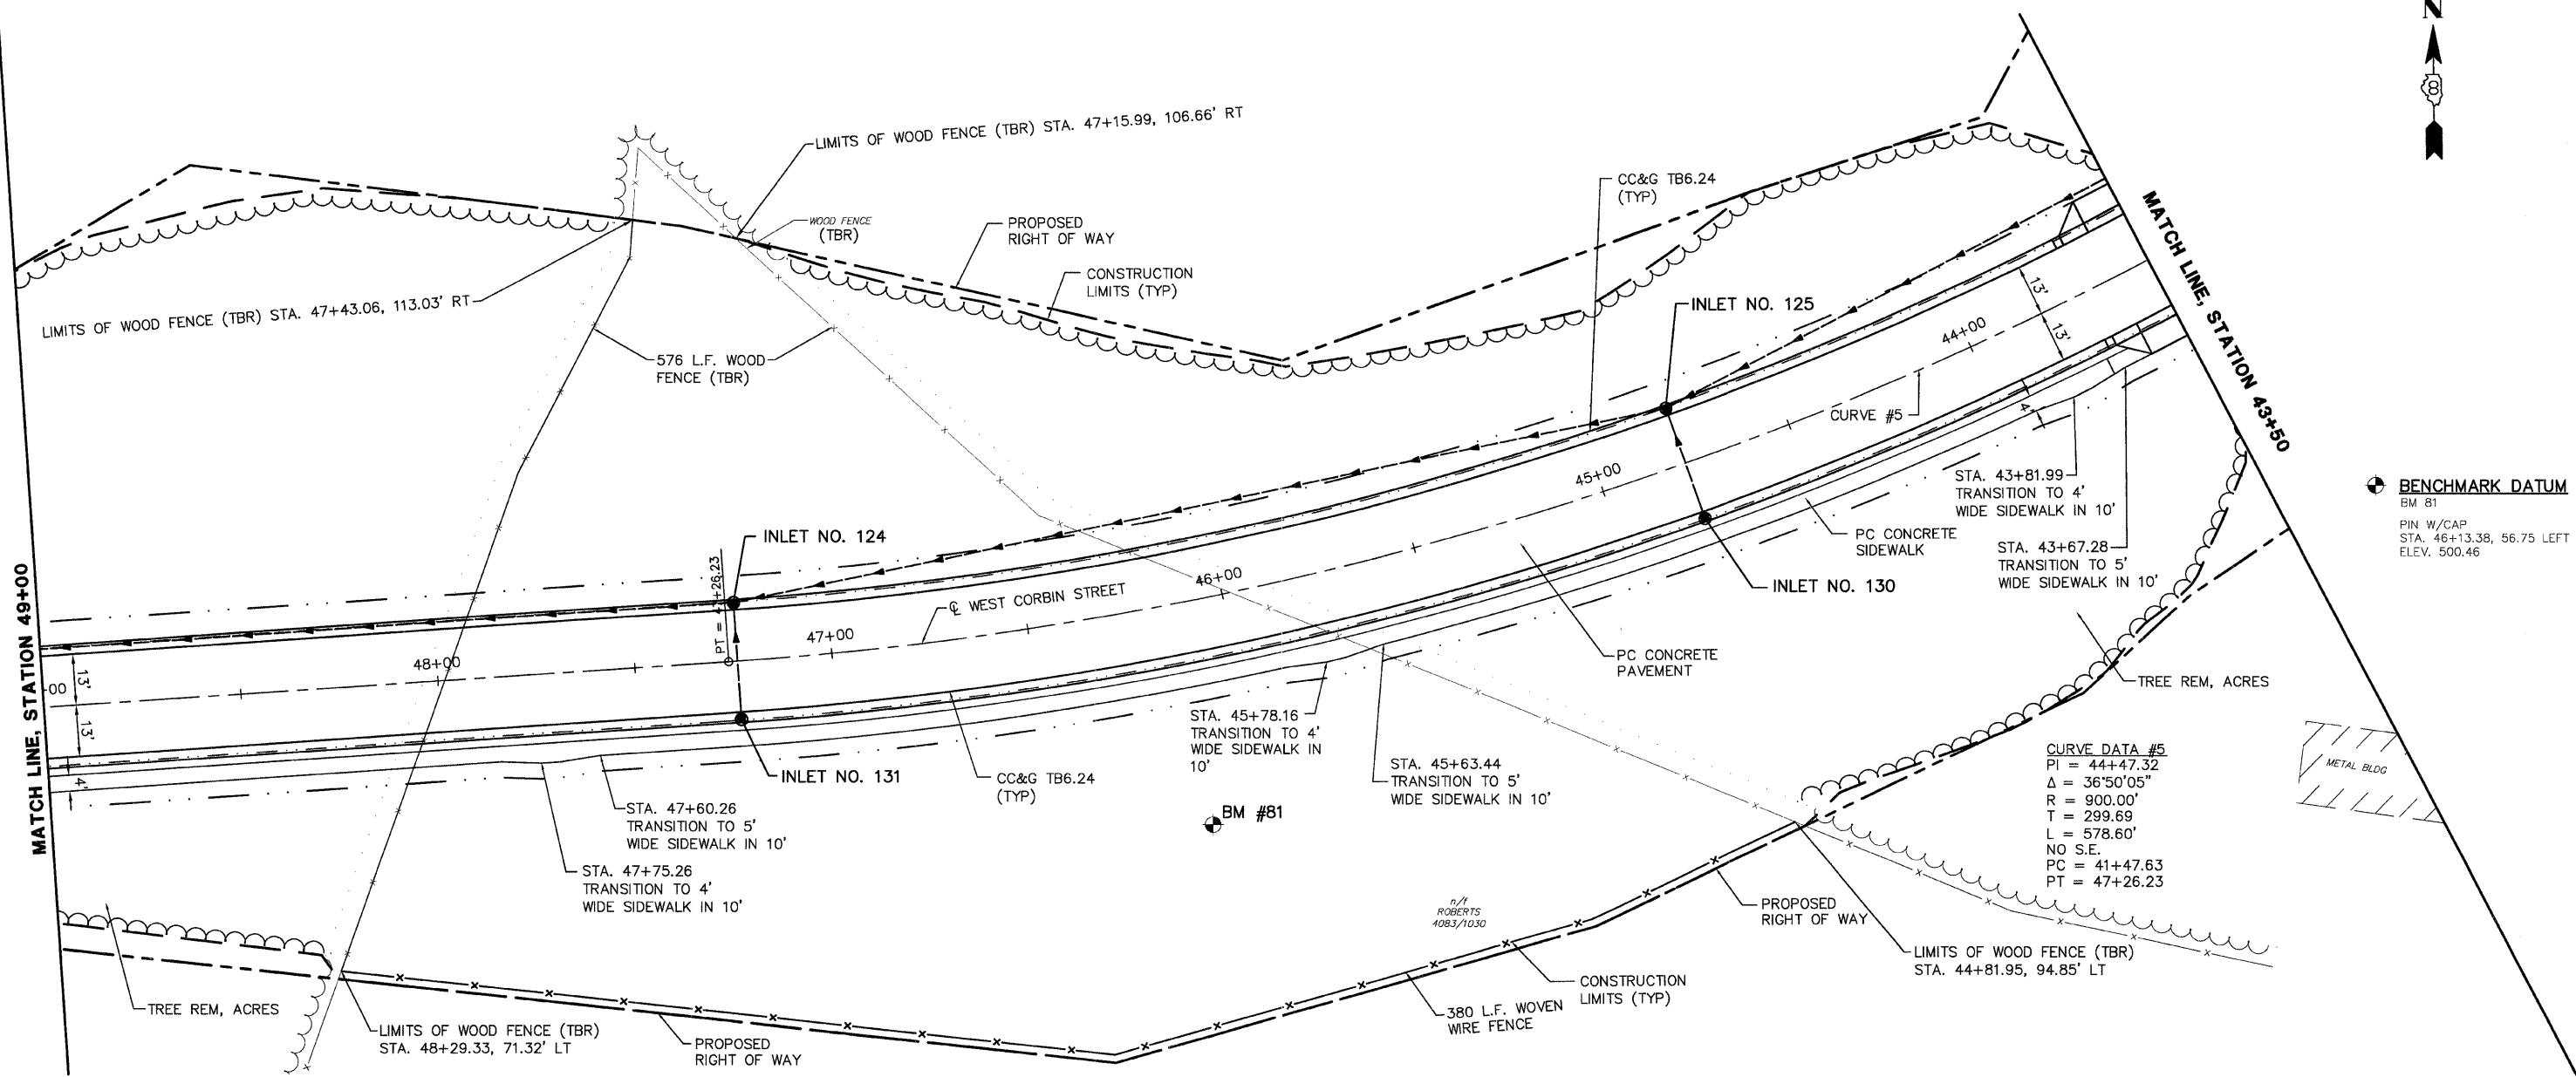

BENCHMARK DATUM
 BM #81
 PIN W/CAP
 STA. 46+13.38, 56.75 LEFT
 ELEV. 500.46



CURVE DATA #5
 PI = 44+47.32
 $\Delta = 36^{\circ}50'05''$
 R = 900.00'
 T = 299.69'
 L = 578.60'
 NO S.E.
 PC = 41+47.63
 PT = 47+26.23

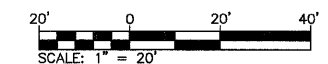

ILLINOIS DEPARTMENT OF TRANSPORTATION

PLAN
STA. 43+50 TO 49+00
 FAU ROUTE 8959
 SECTION 05-00016-03-BR
 COUNTY MADISON

DRAWN BY: R.A.W.

REVISIONS	
NAME	DATE