


FWP ROUTE	SECTION	COUNTY	TOTAL SHEETS	SHEET NO
	05-00016-03-BR	MADISON	129	18
STA. 43+50		TO STA. 49+00		
CONTRACT NO.: 97351				

BENCHMARK DATUM
 BM 81
 PIN W/CAP
 STA. 46+13.38, 56.75 LEFT
 ELEV. 500.46

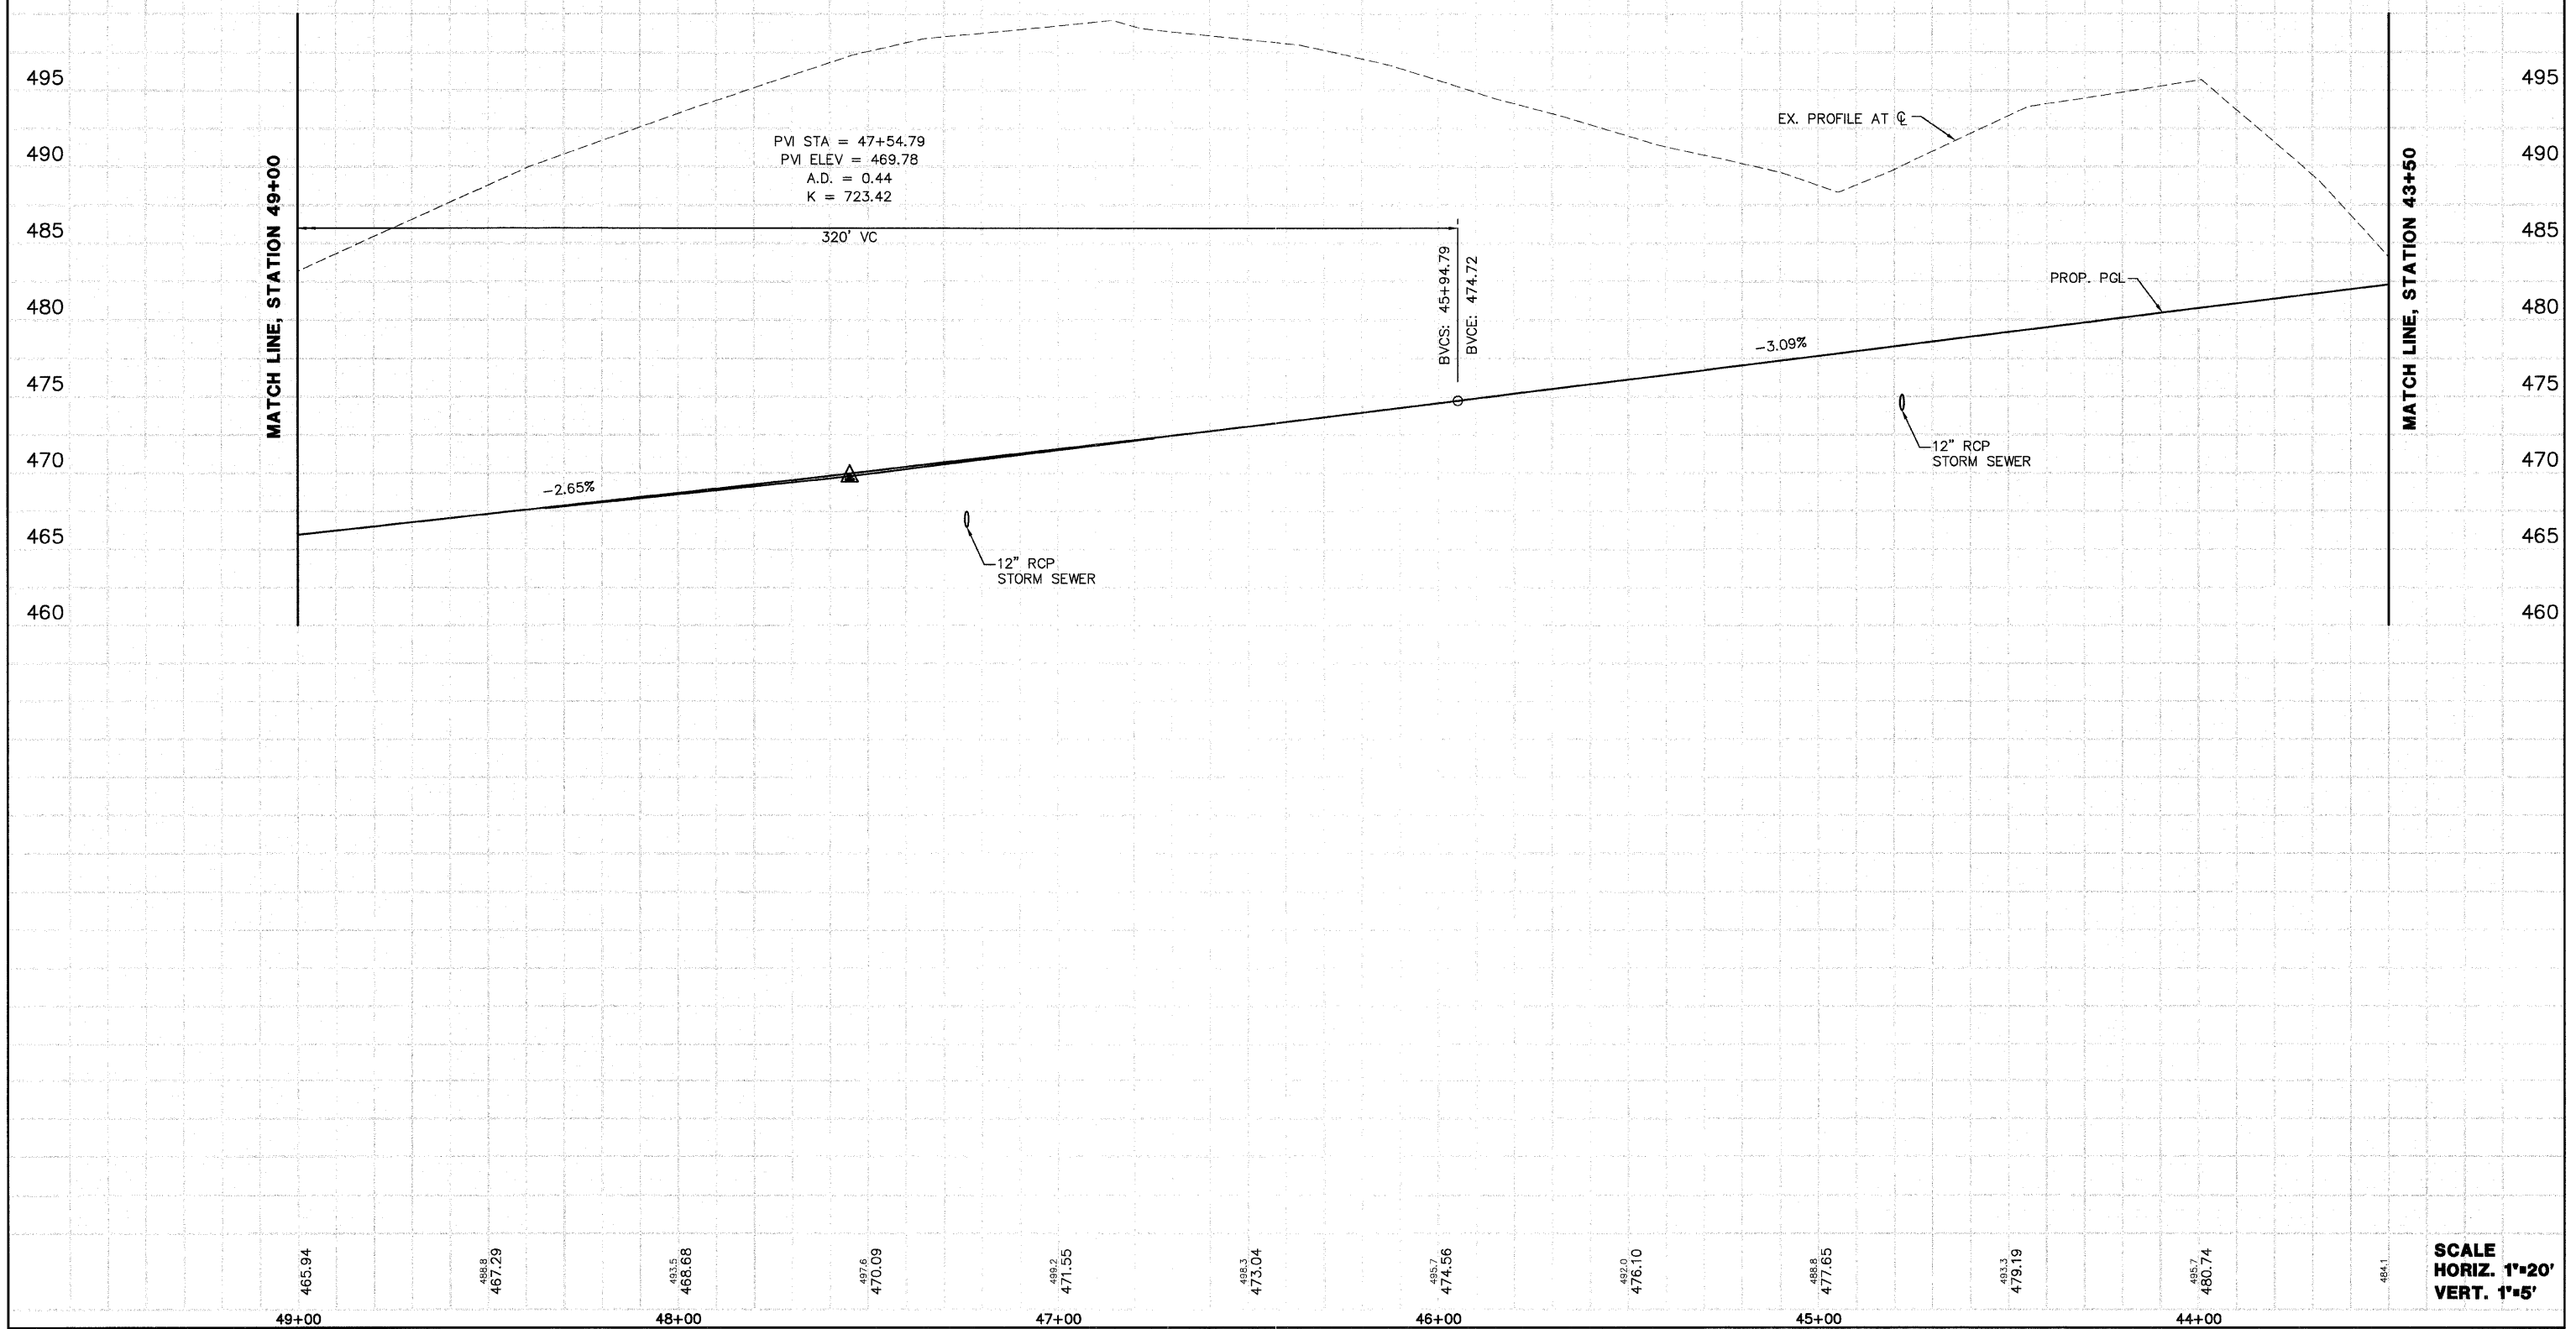

PROFILE	SURVEYED	BY	DATE
NOTE BOOK	PLOTTED	J.T.F.	2/2/06
NO.	RECORDED	LRD.	
	BY		
	STRUCTURE	NOTATIONS	CHKD

SCALE
 HORIZ. 1"=20'
 VERT. 1"=5'