


F&P ROUTE	SECTION	COUNTY	TOTAL SHEETS	SHEET NO.
	05-00016-03-BR	MADISON	129	44
STA.		TO STA.		
CONTRACT NO.: 97351				

MATCH LINE, STATION 36+00

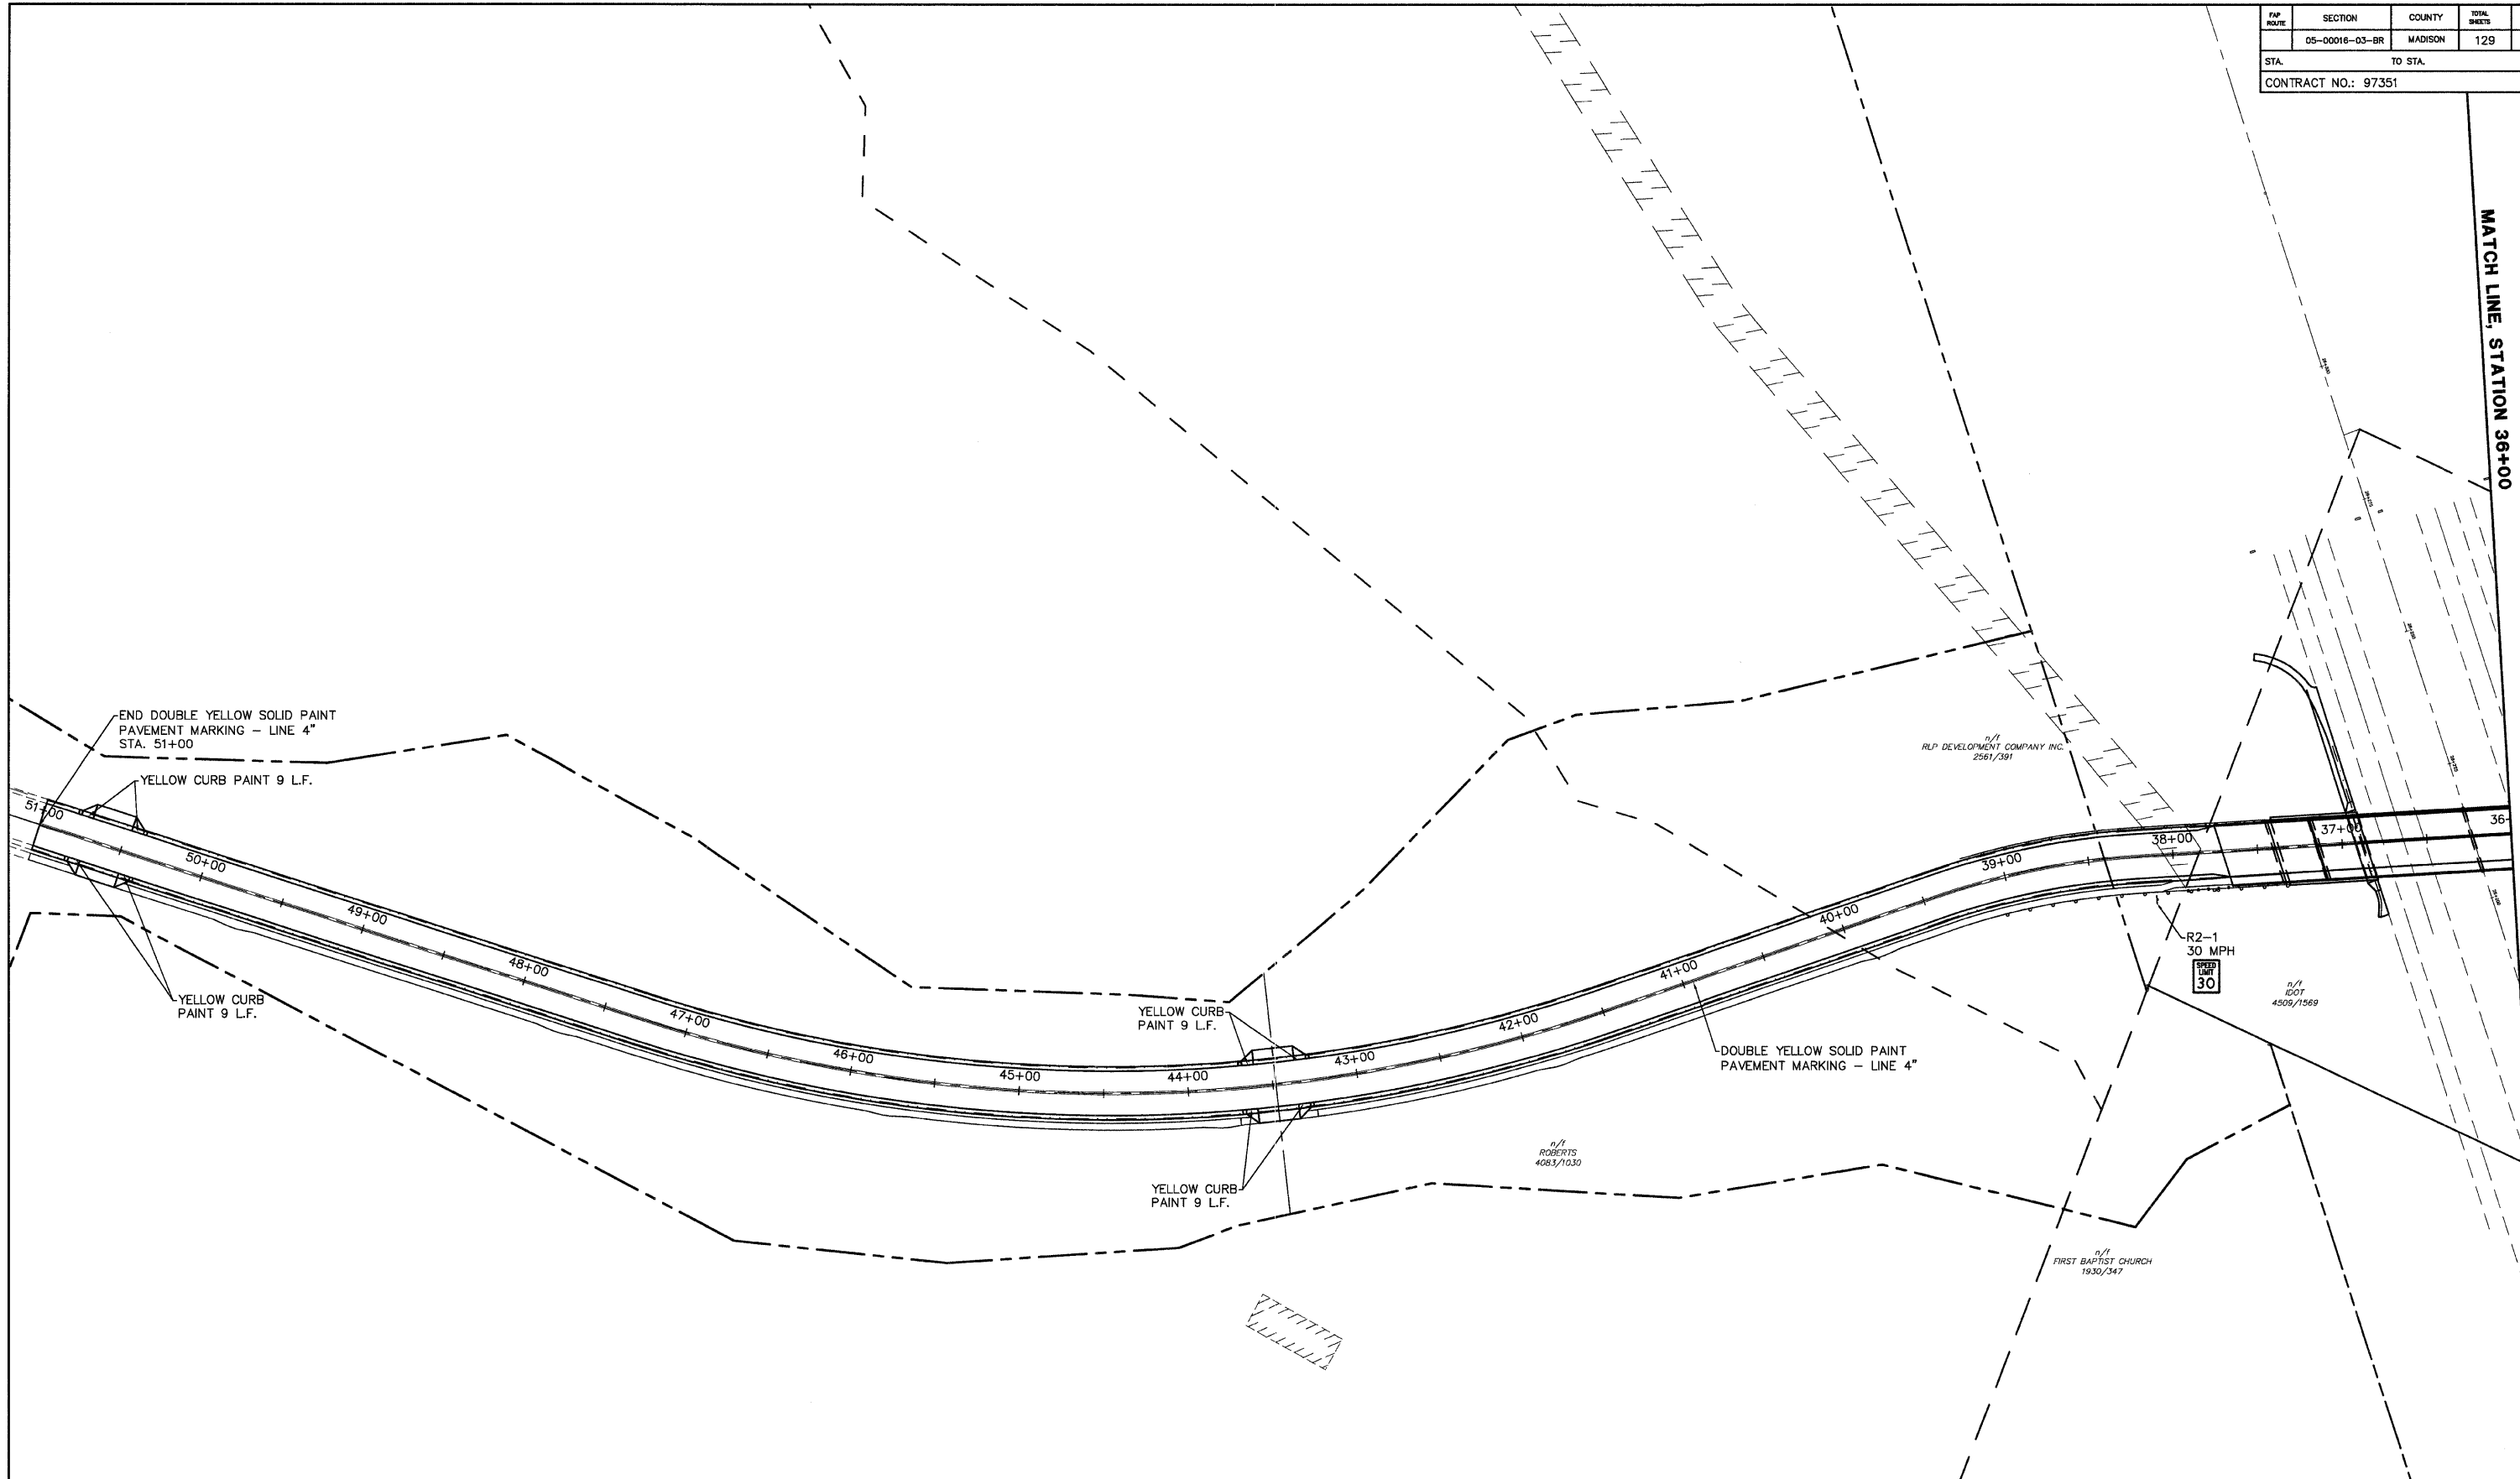

END DOUBLE YELLOW SOLID PAINT
PAVEMENT MARKING - LINE 4"
STA. 51+00

YELLOW CURB PAINT 9 L.F.

YELLOW CURB
PAINT 9 L.F.

YELLOW CURB
PAINT 9 L.F.

YELLOW CURB
PAINT 9 L.F.

DOUBLE YELLOW SOLID PAINT
PAVEMENT MARKING - LINE 4"



n/f
RLP DEVELOPMENT COMPANY INC.
2561/391

R2-1
30 MPH
SPEED
LIMIT
30

n/f
IDOT
4509/1569

n/f
ROBERTS
4083/1030

n/f
FIRST BAPTIST CHURCH
1930/347

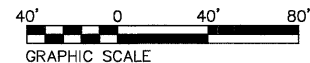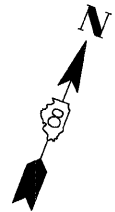

REVISIONS	
NAME	DATE

ILLINOIS DEPARTMENT OF TRANSPORTATION

PAVEMENT MARKING DETAILS

FAU ROUTE 8959
SECTION 05-00016-03-BR
COUNTY MADISON

DRAWN BY: R.A.W.