
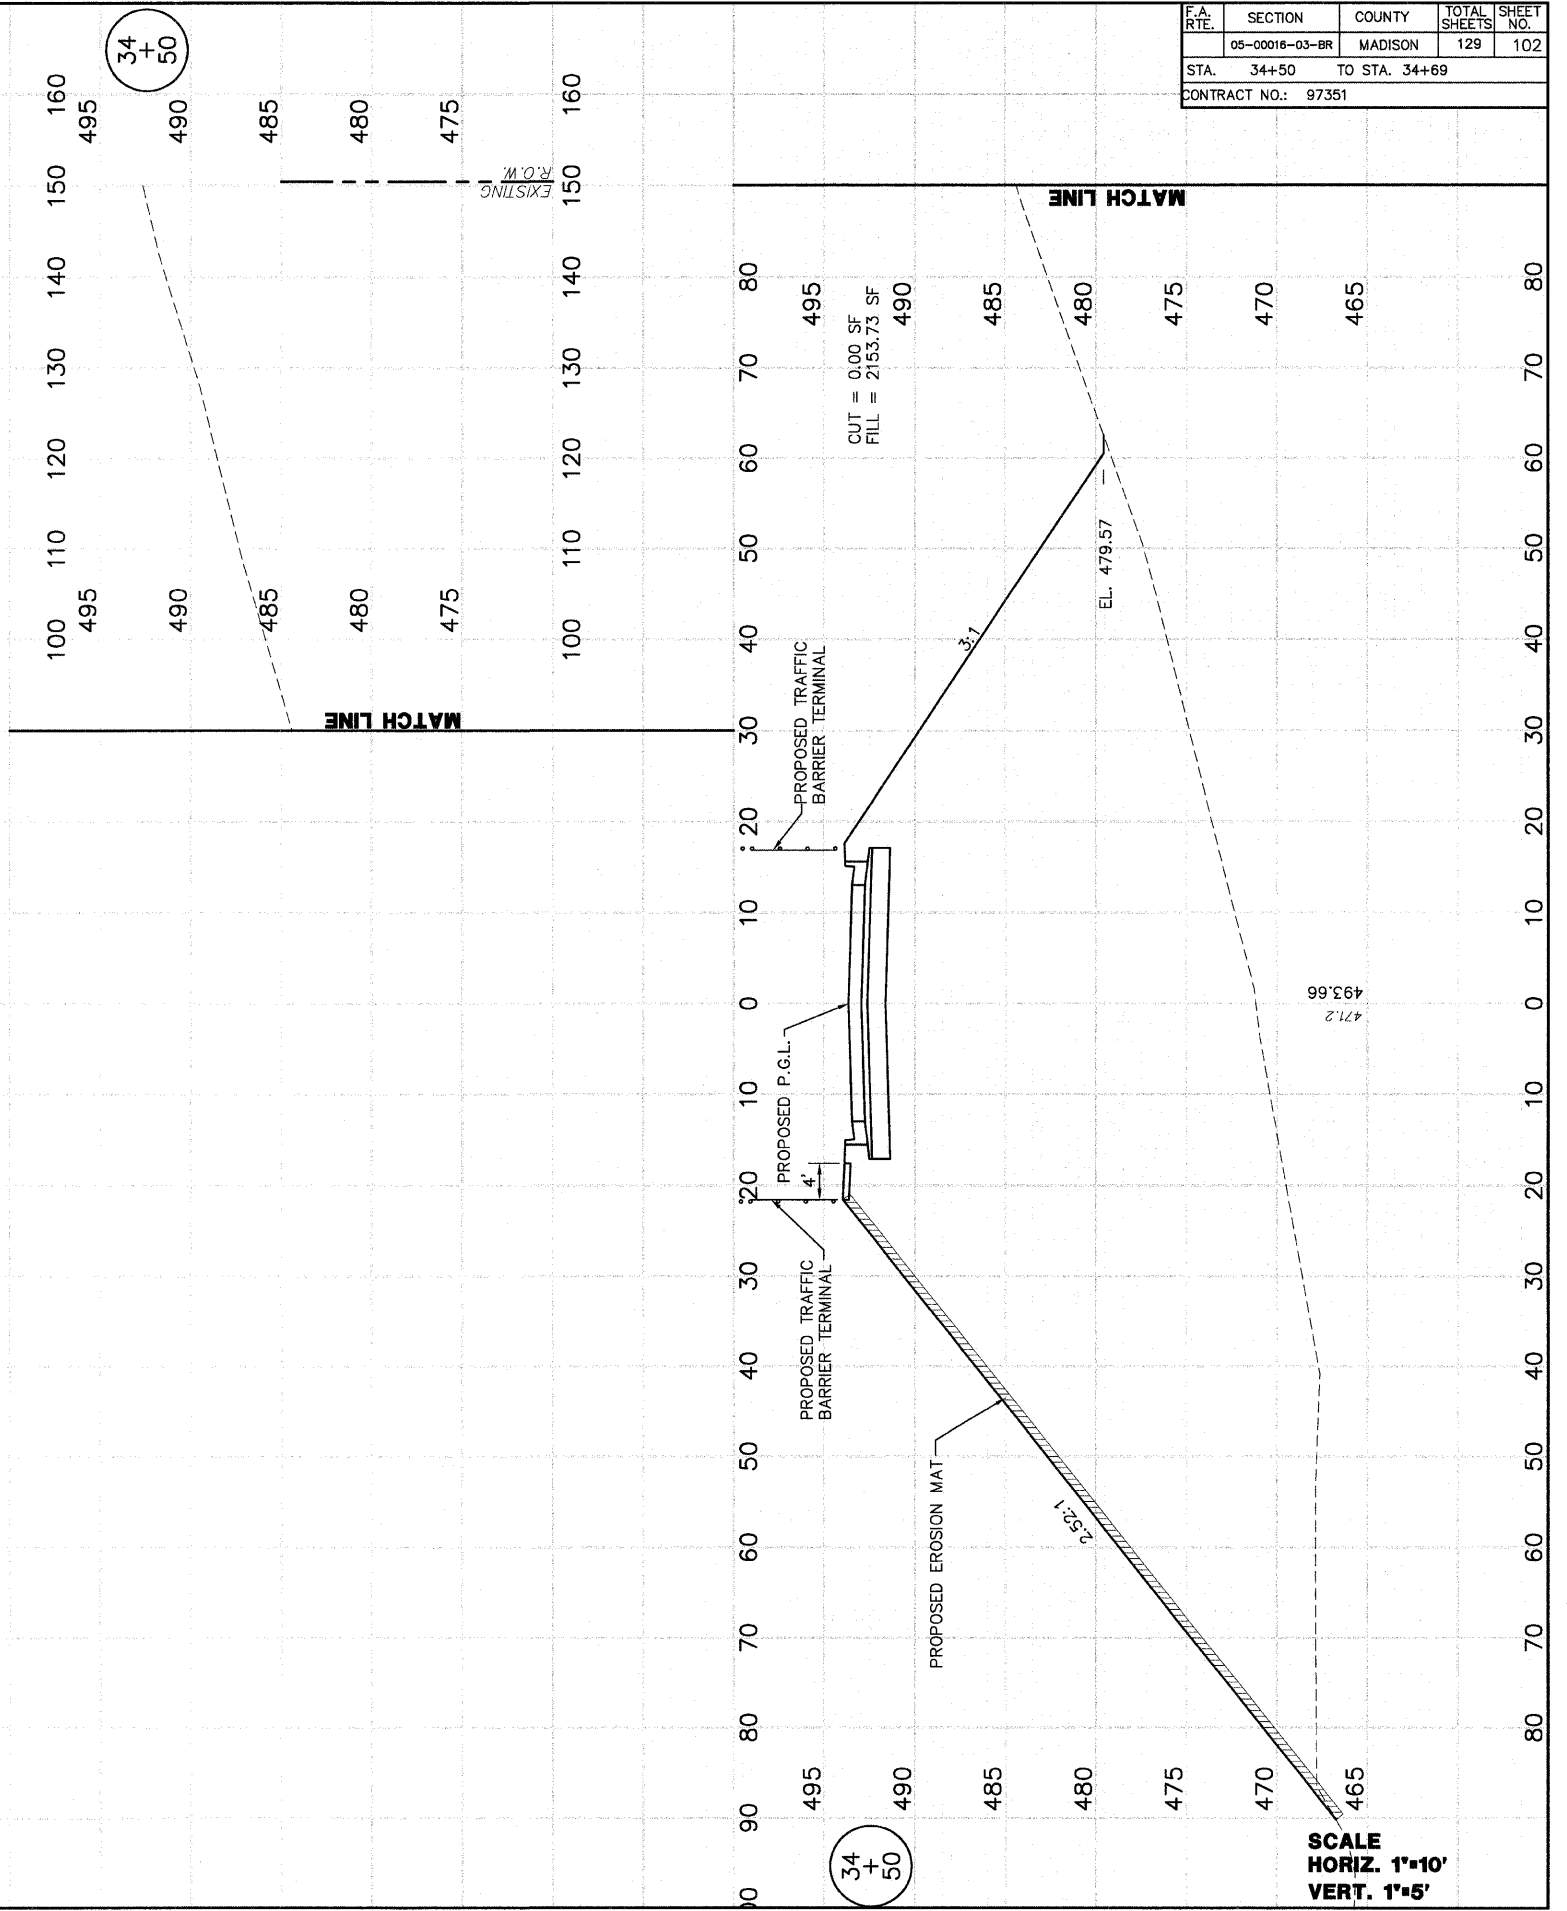


F.A. RTE.	SECTION	COUNTY	TOTAL SHEETS	SHEET NO.
	05-00016-03-BR	MADISON	129	102
STA. 34+50		TO STA. 34+69		
CONTRACT NO.: 97351				

ORIGINAL SURVEY	DATE
BY	7/29/06
SHAWNEE	
PLOTTED	
NOTE BOOK	
AREAS CHECKED	
NO.	

FINAL SURVEY	DATE
BY	7/29/06
SHAWNEE	
PLOTTED	
NOTE BOOK	
AREAS CHECKED	
NO.	

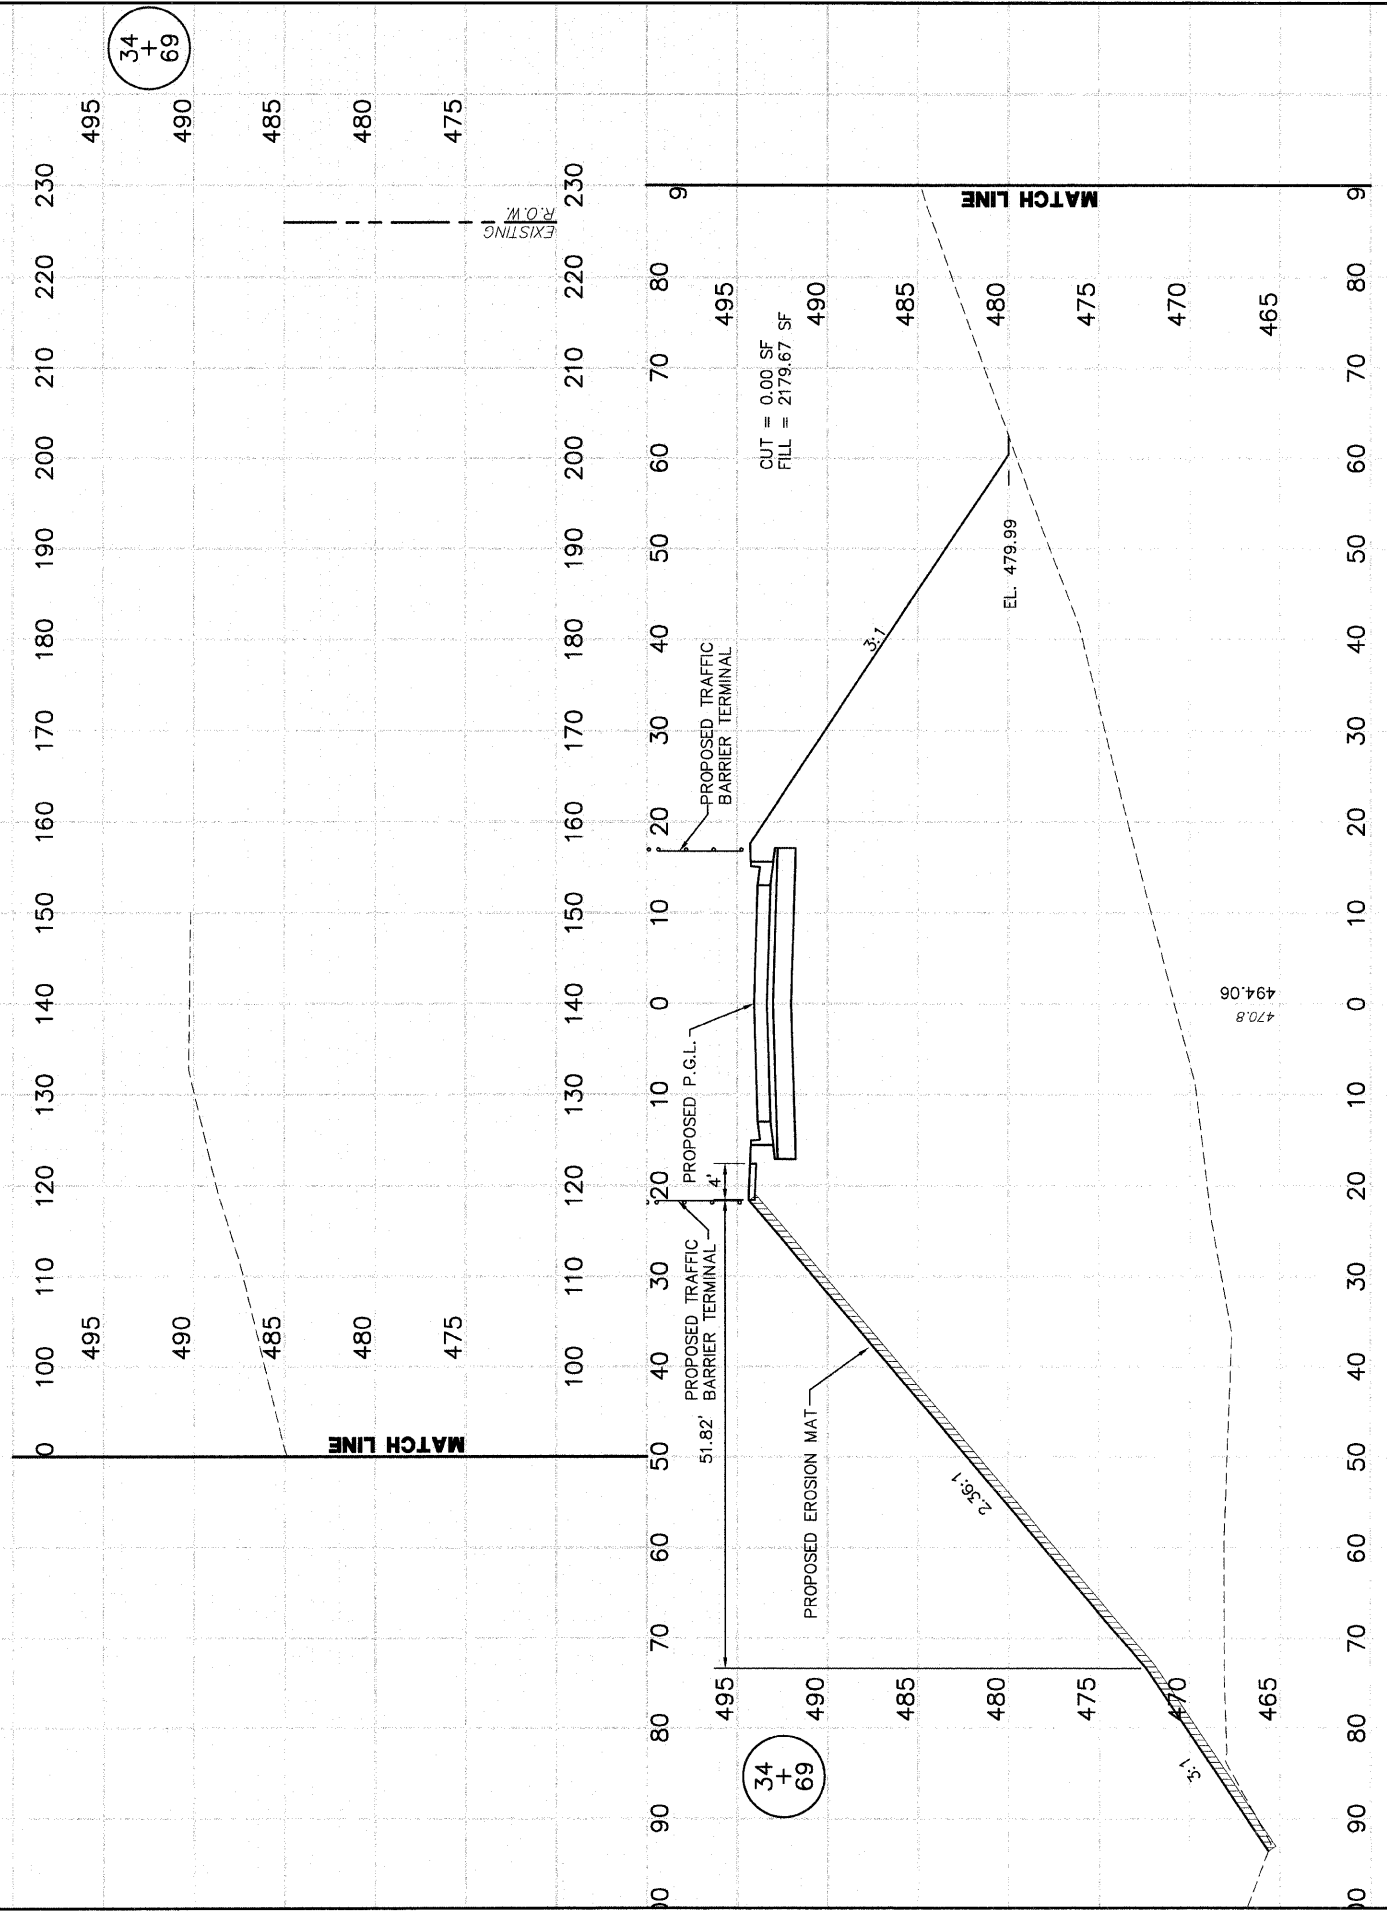

SCALE
HORIZ. 1"=10'
VERT. 1"=5'