
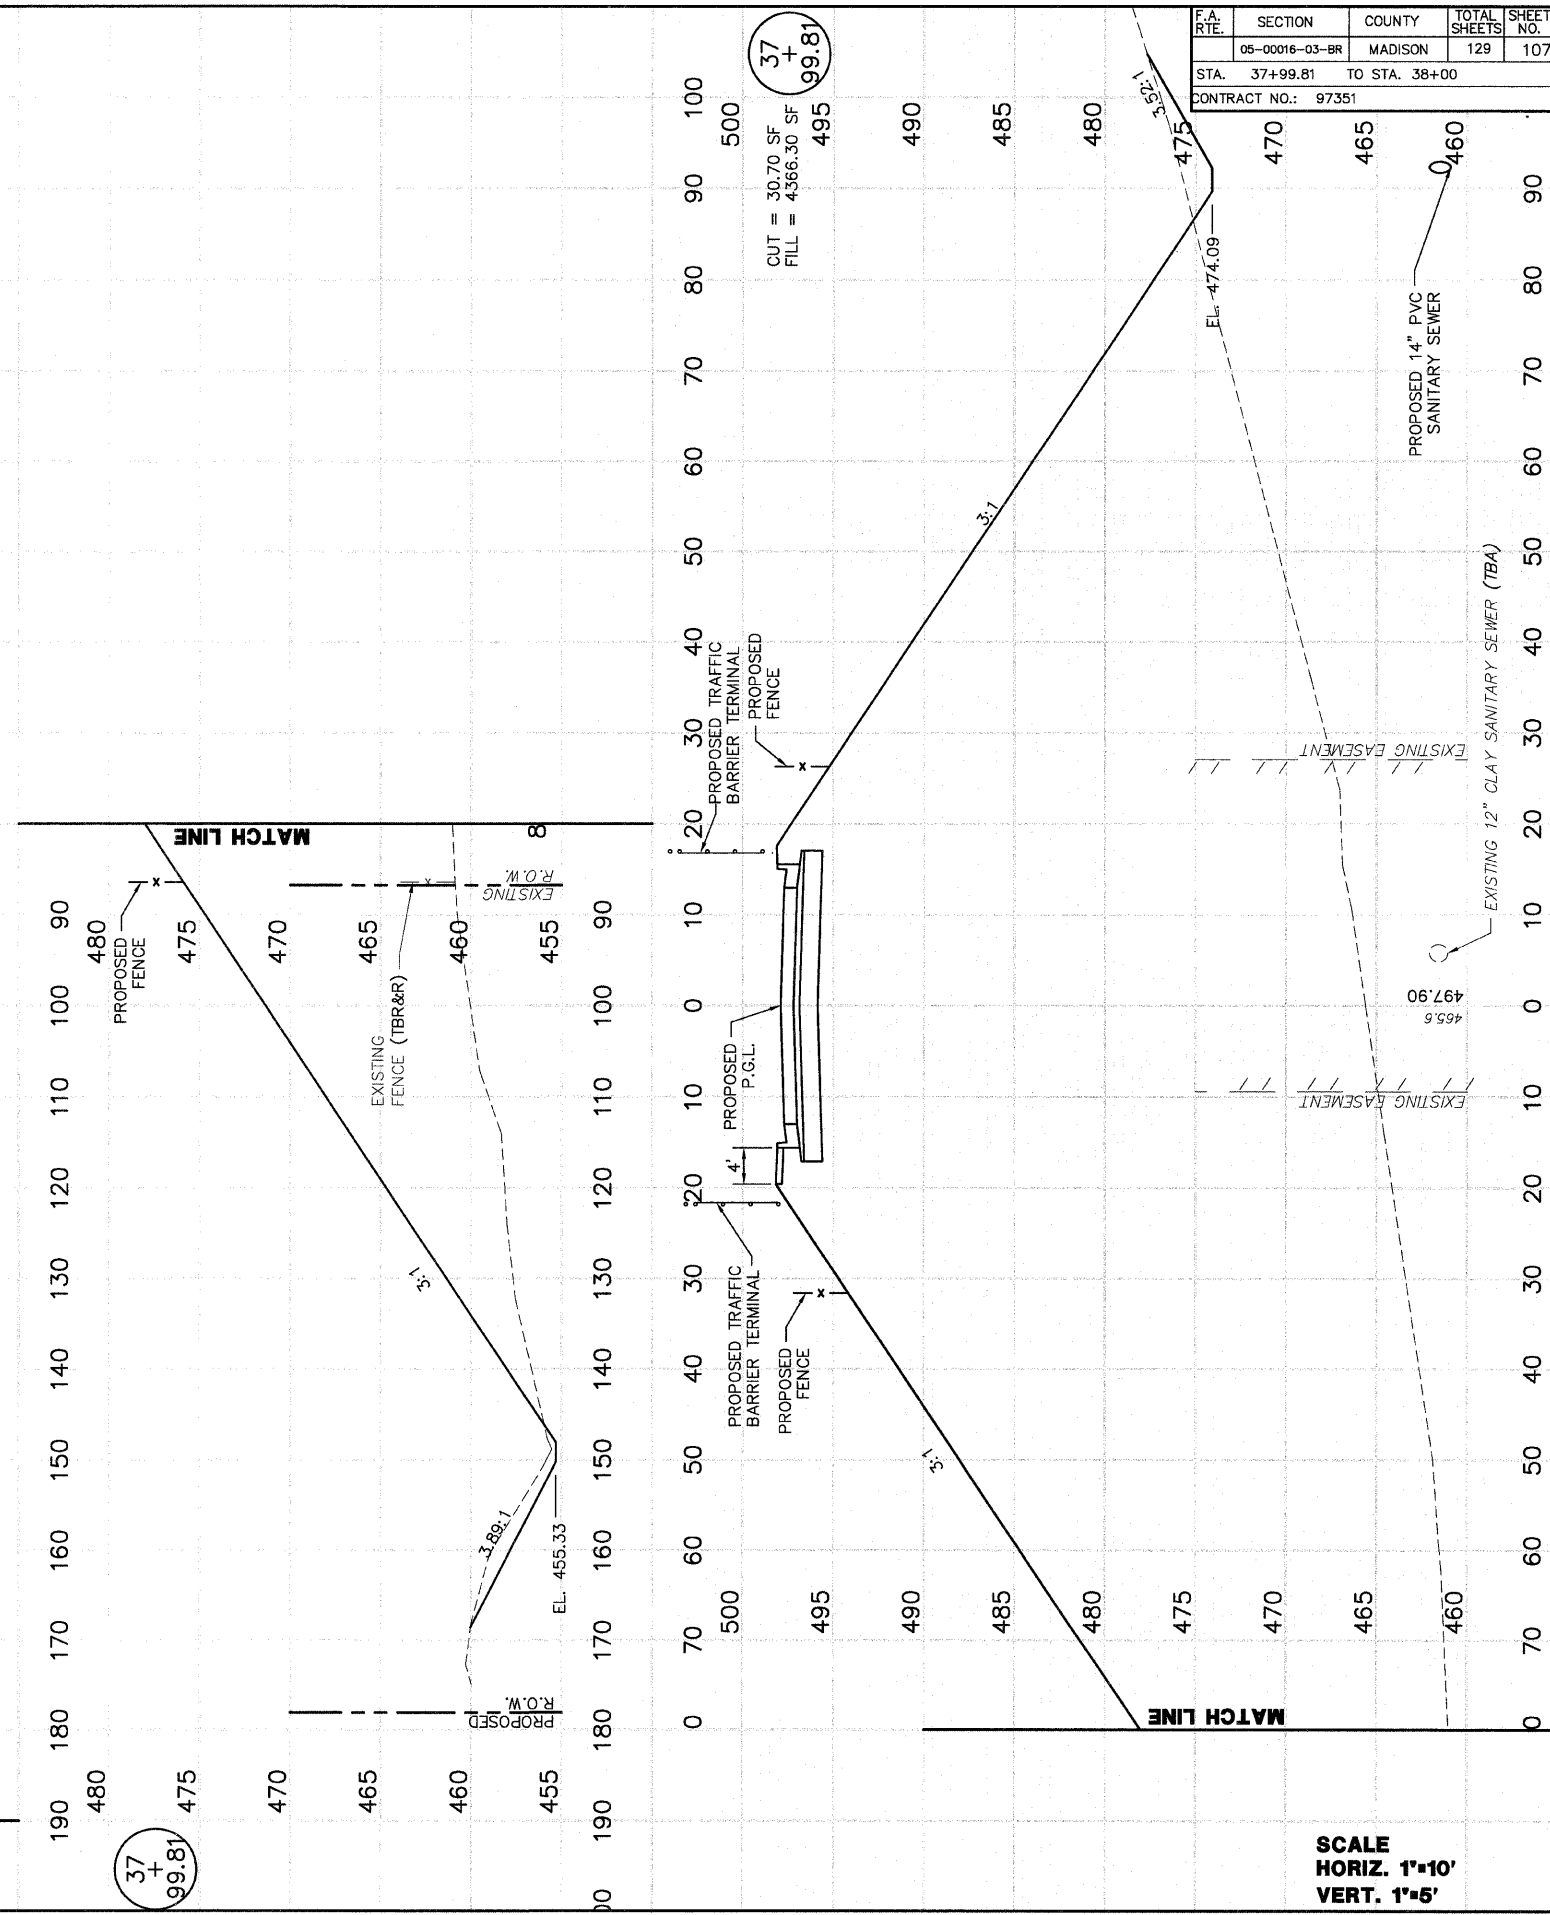


F.A. RTE.	SECTION	COUNTY	TOTAL SHEETS	SHEET NO.
	05-00016-03-BR	MADISON	129	107
STA. 37+99.81		TO STA. 38+00		
CONTRACT NO.: 97351				

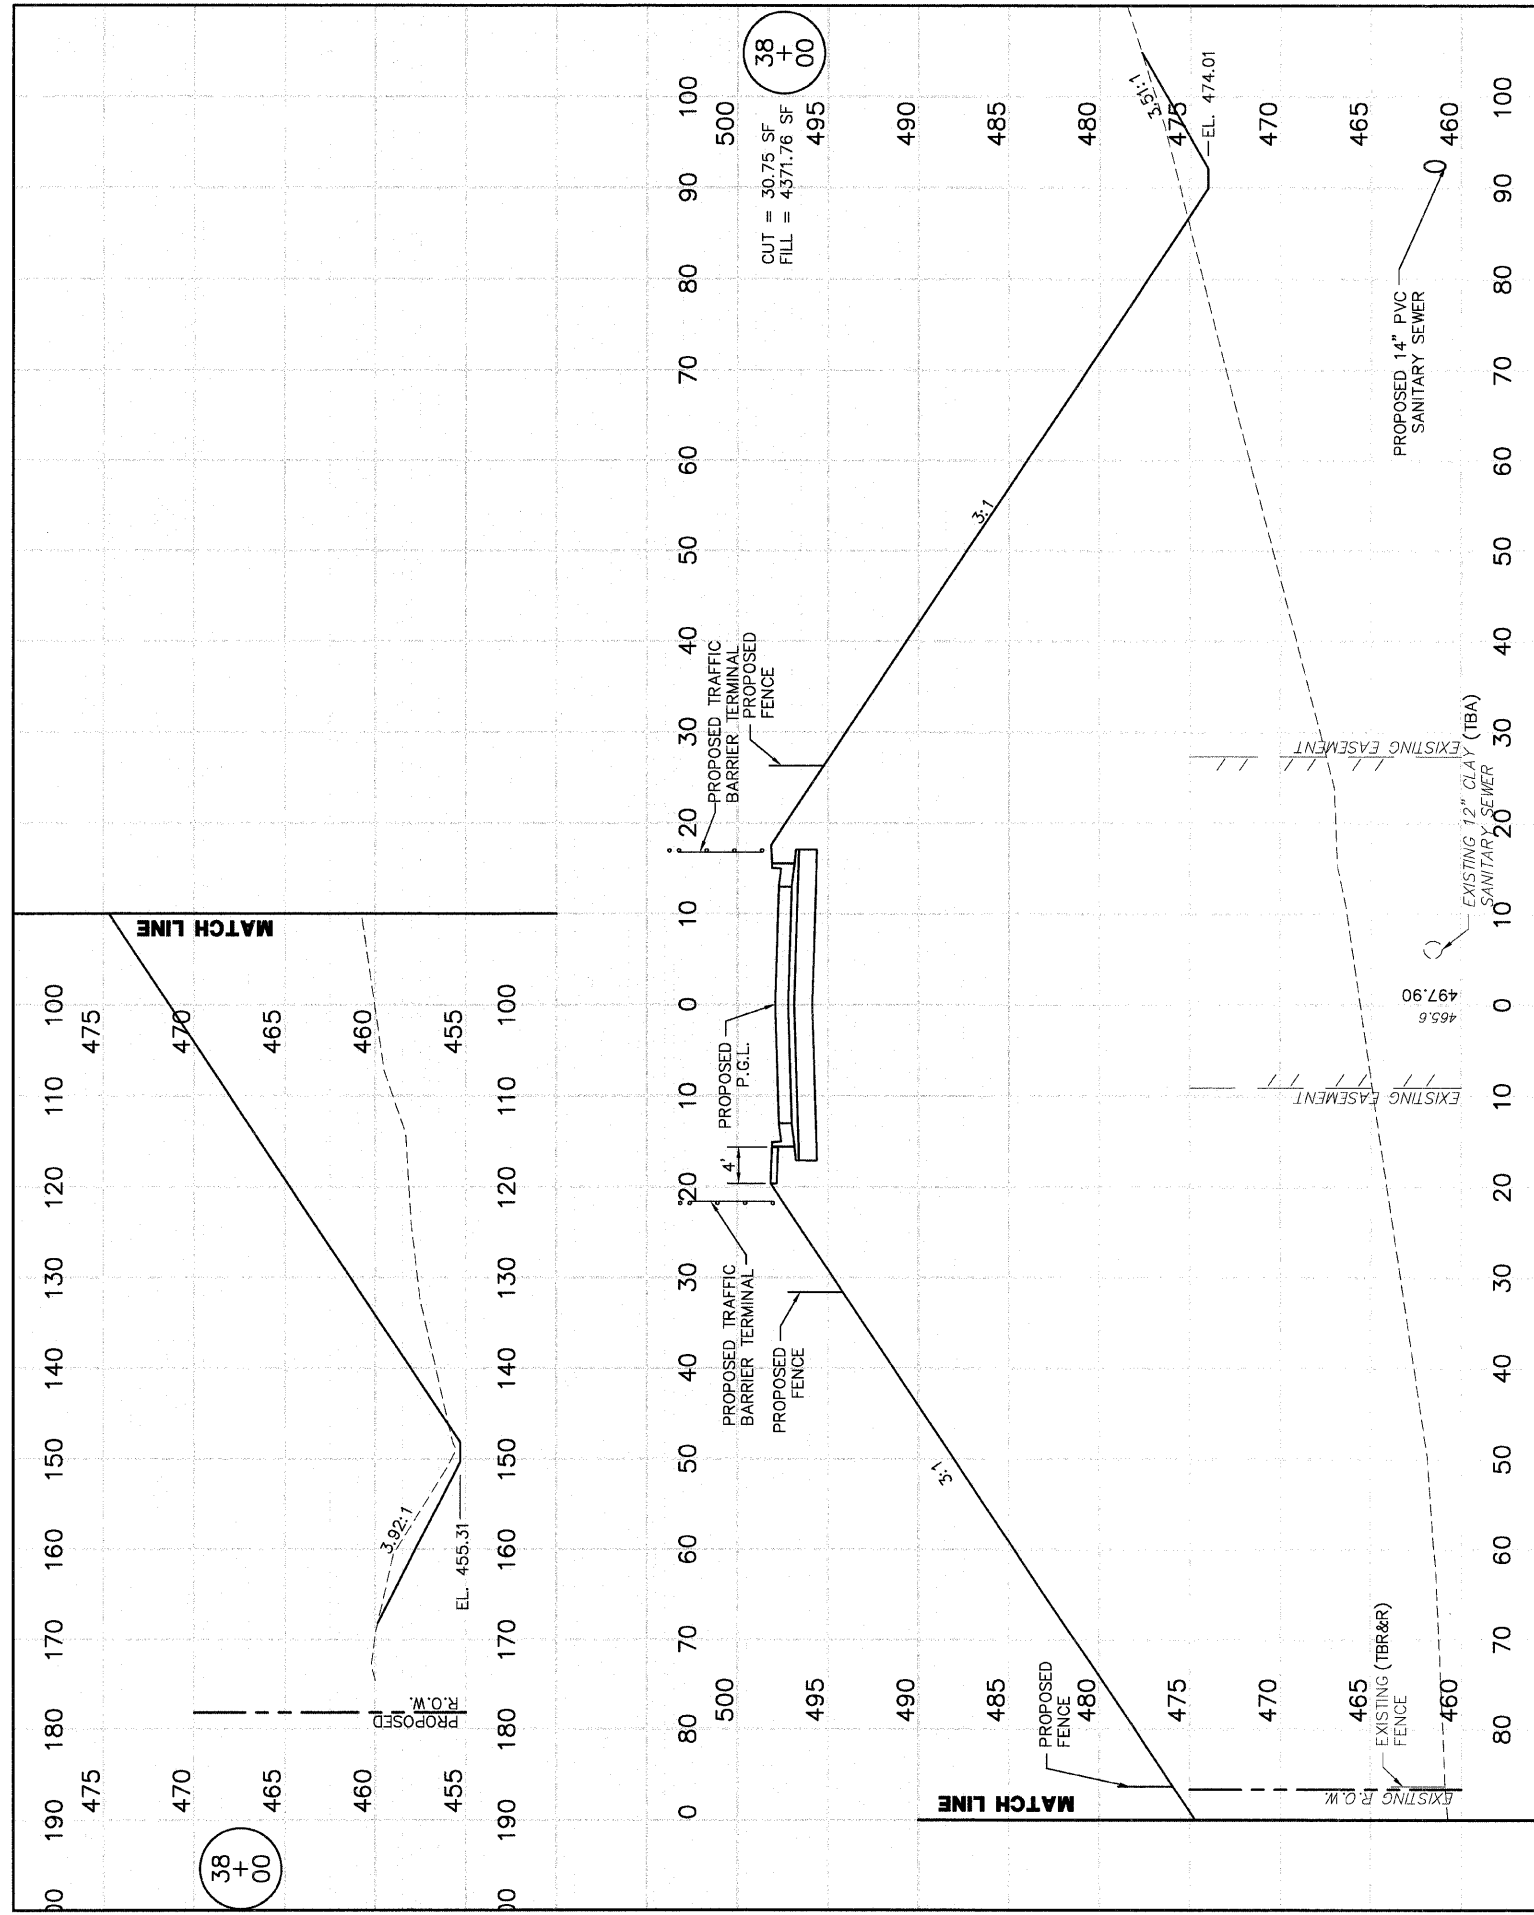

SCALE
 HORIZ. 1"=10'
 VERT. 1"=5'

FINAL SURVEY	SWAYED	DATE
NOTE BOOK	PLOTTED	BY
NO.	TEMPLATE	D.L.W.
	AREAS	12/26/05
	CHECKED	

ORIGINAL SURVEY	SWAYED	DATE
NOTE BOOK	PLOTTED	BY
NO.	TEMPLATE	D.L.W.
	AREAS	12/26/05
	CHECKED	