


F.A. RITE.	SECTION	COUNTY	TOTAL SHEETS	SHEET NO.
	05-00016-03-BR	MADISON	129	113
STA. 39+82		TO STA. 39+97		
CONTRACT NO.: 97351				

FINAL SURVEY	EXPANDED SURVEY	BY	DATE
NO. BOOK	PLOTTED	D.L.M.	8/26/05
NO.	AREAS CHECKED		

ORIGINAL SURVEY	EXPANDED SURVEY	BY	DATE
NO. BOOK	PLOTTED	D.L.M.	8/26/05
NO.	AREAS CHECKED		

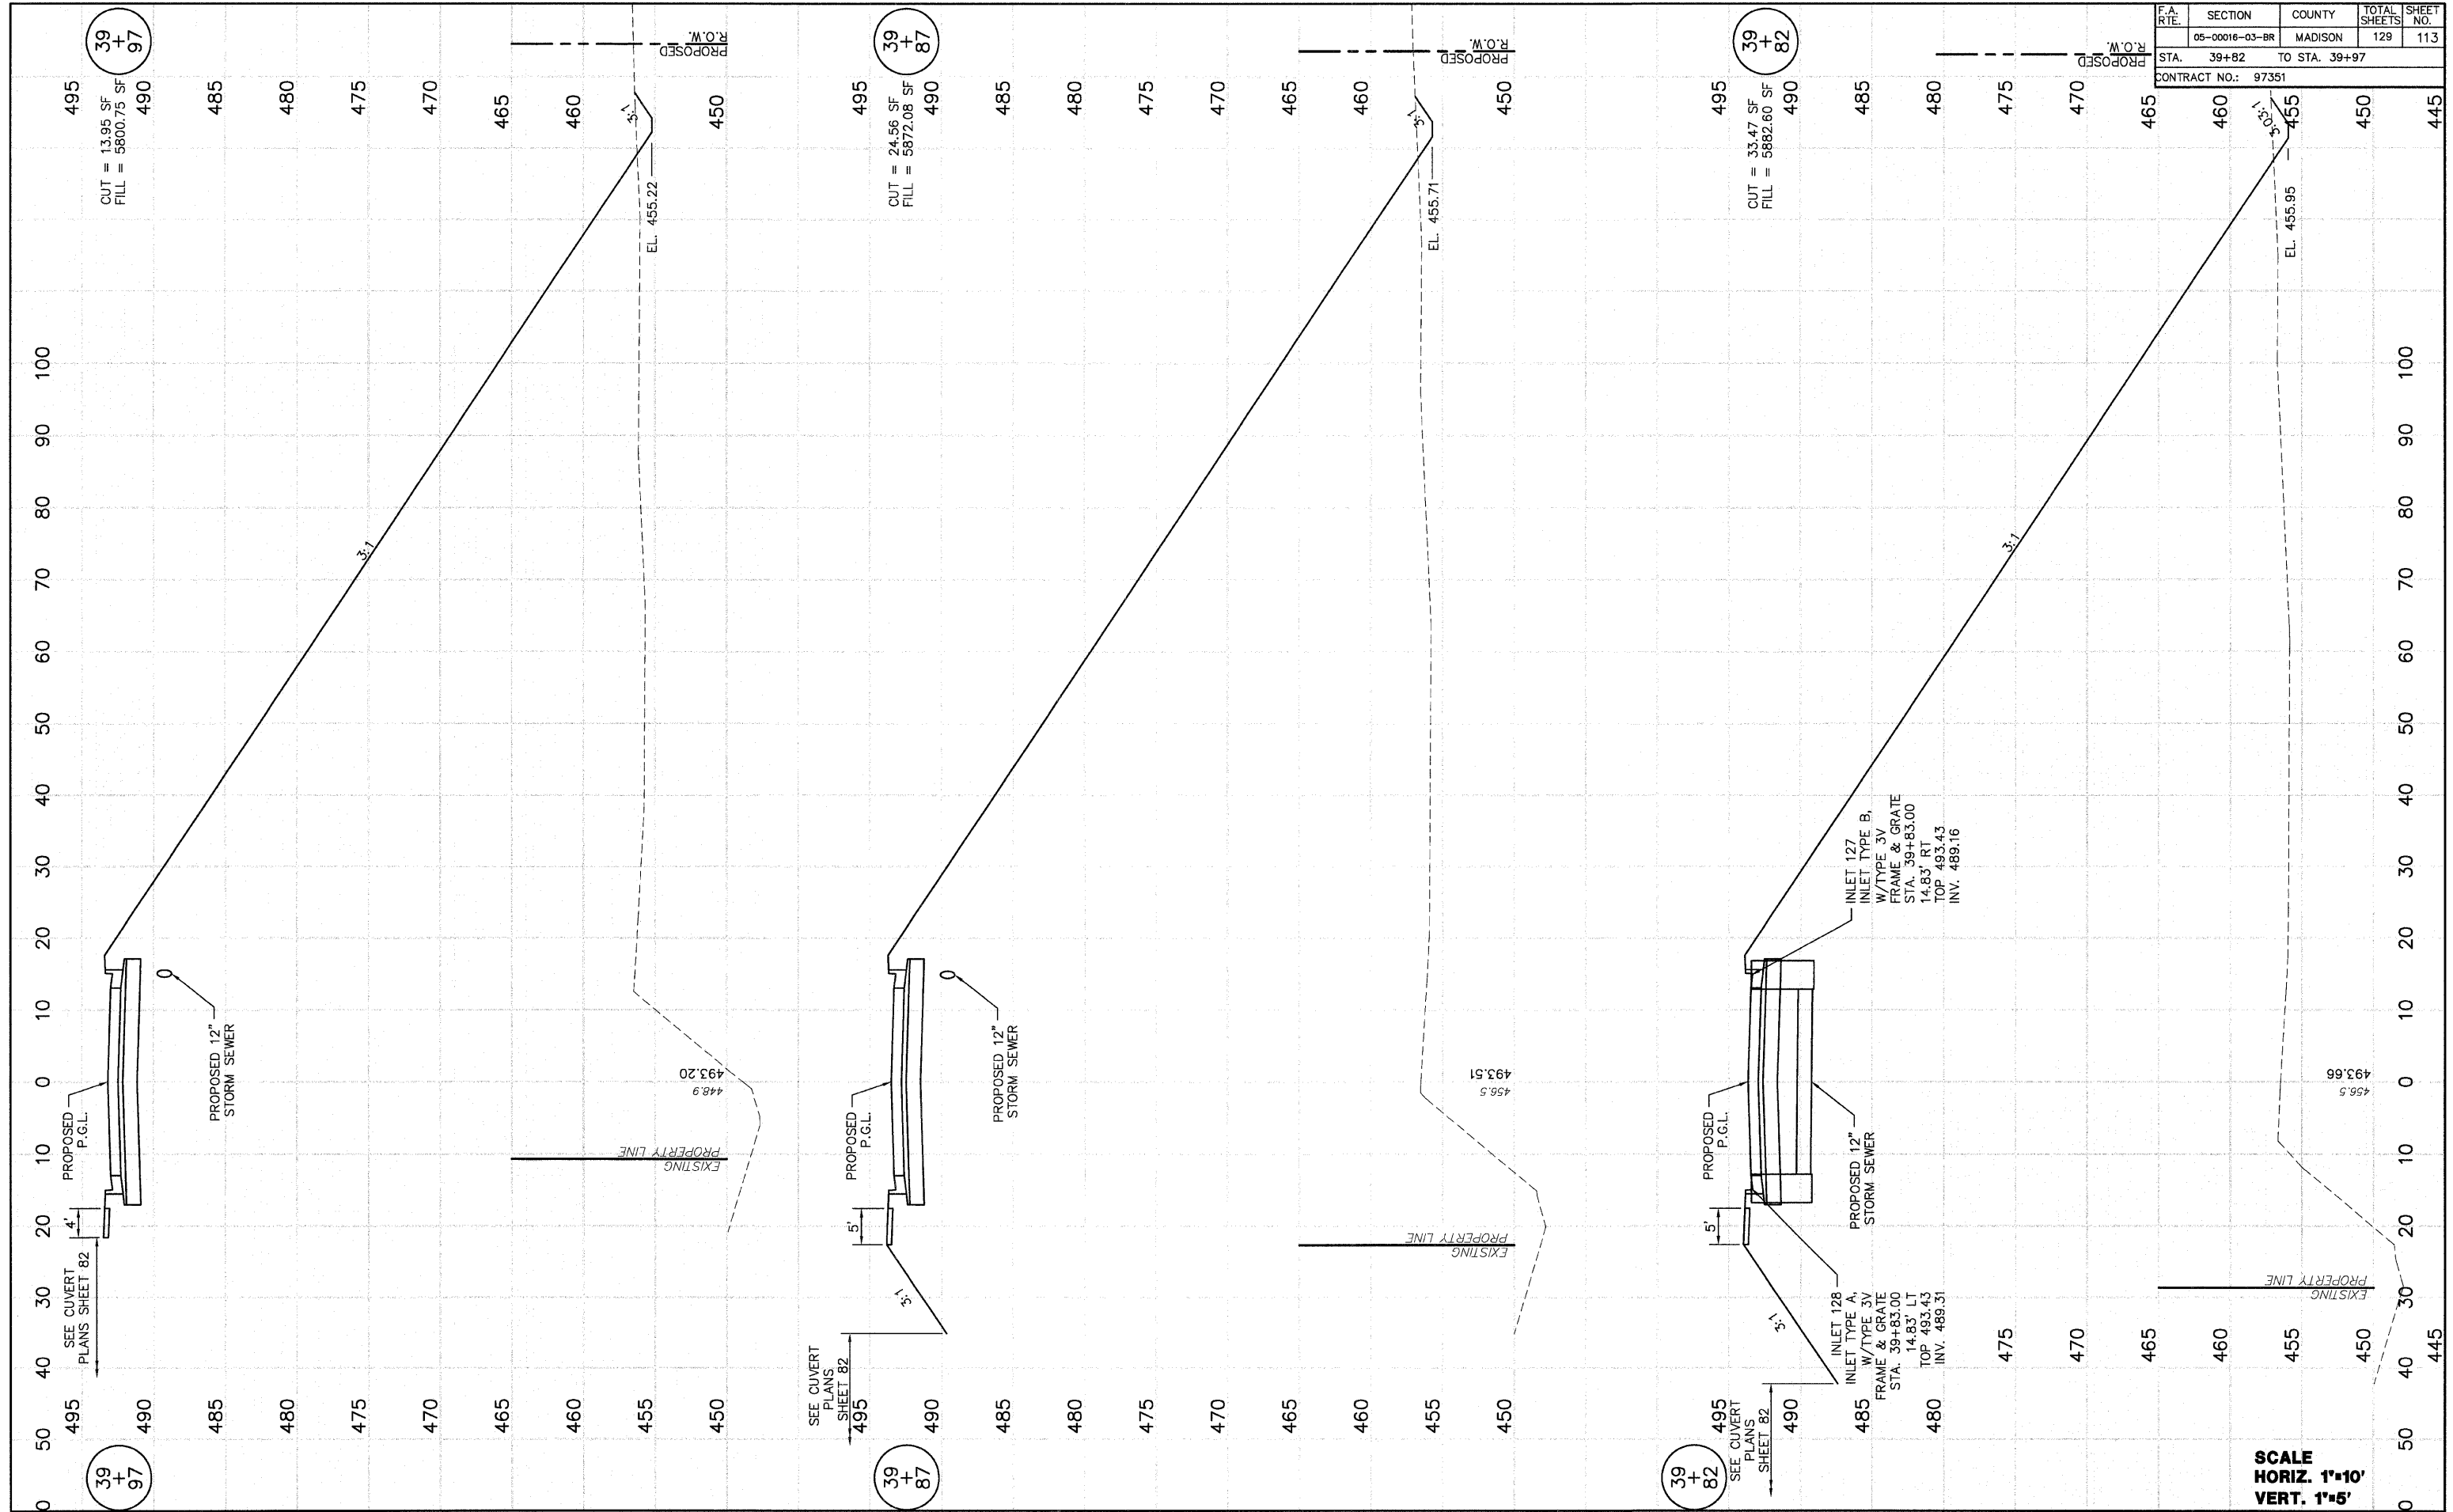

39 + 97

39 + 87

39 + 82

39 + 97

39 + 87

39 + 82

SCALE  
 HORIZ. 1"=10'  
 VERT. 1"=5'