
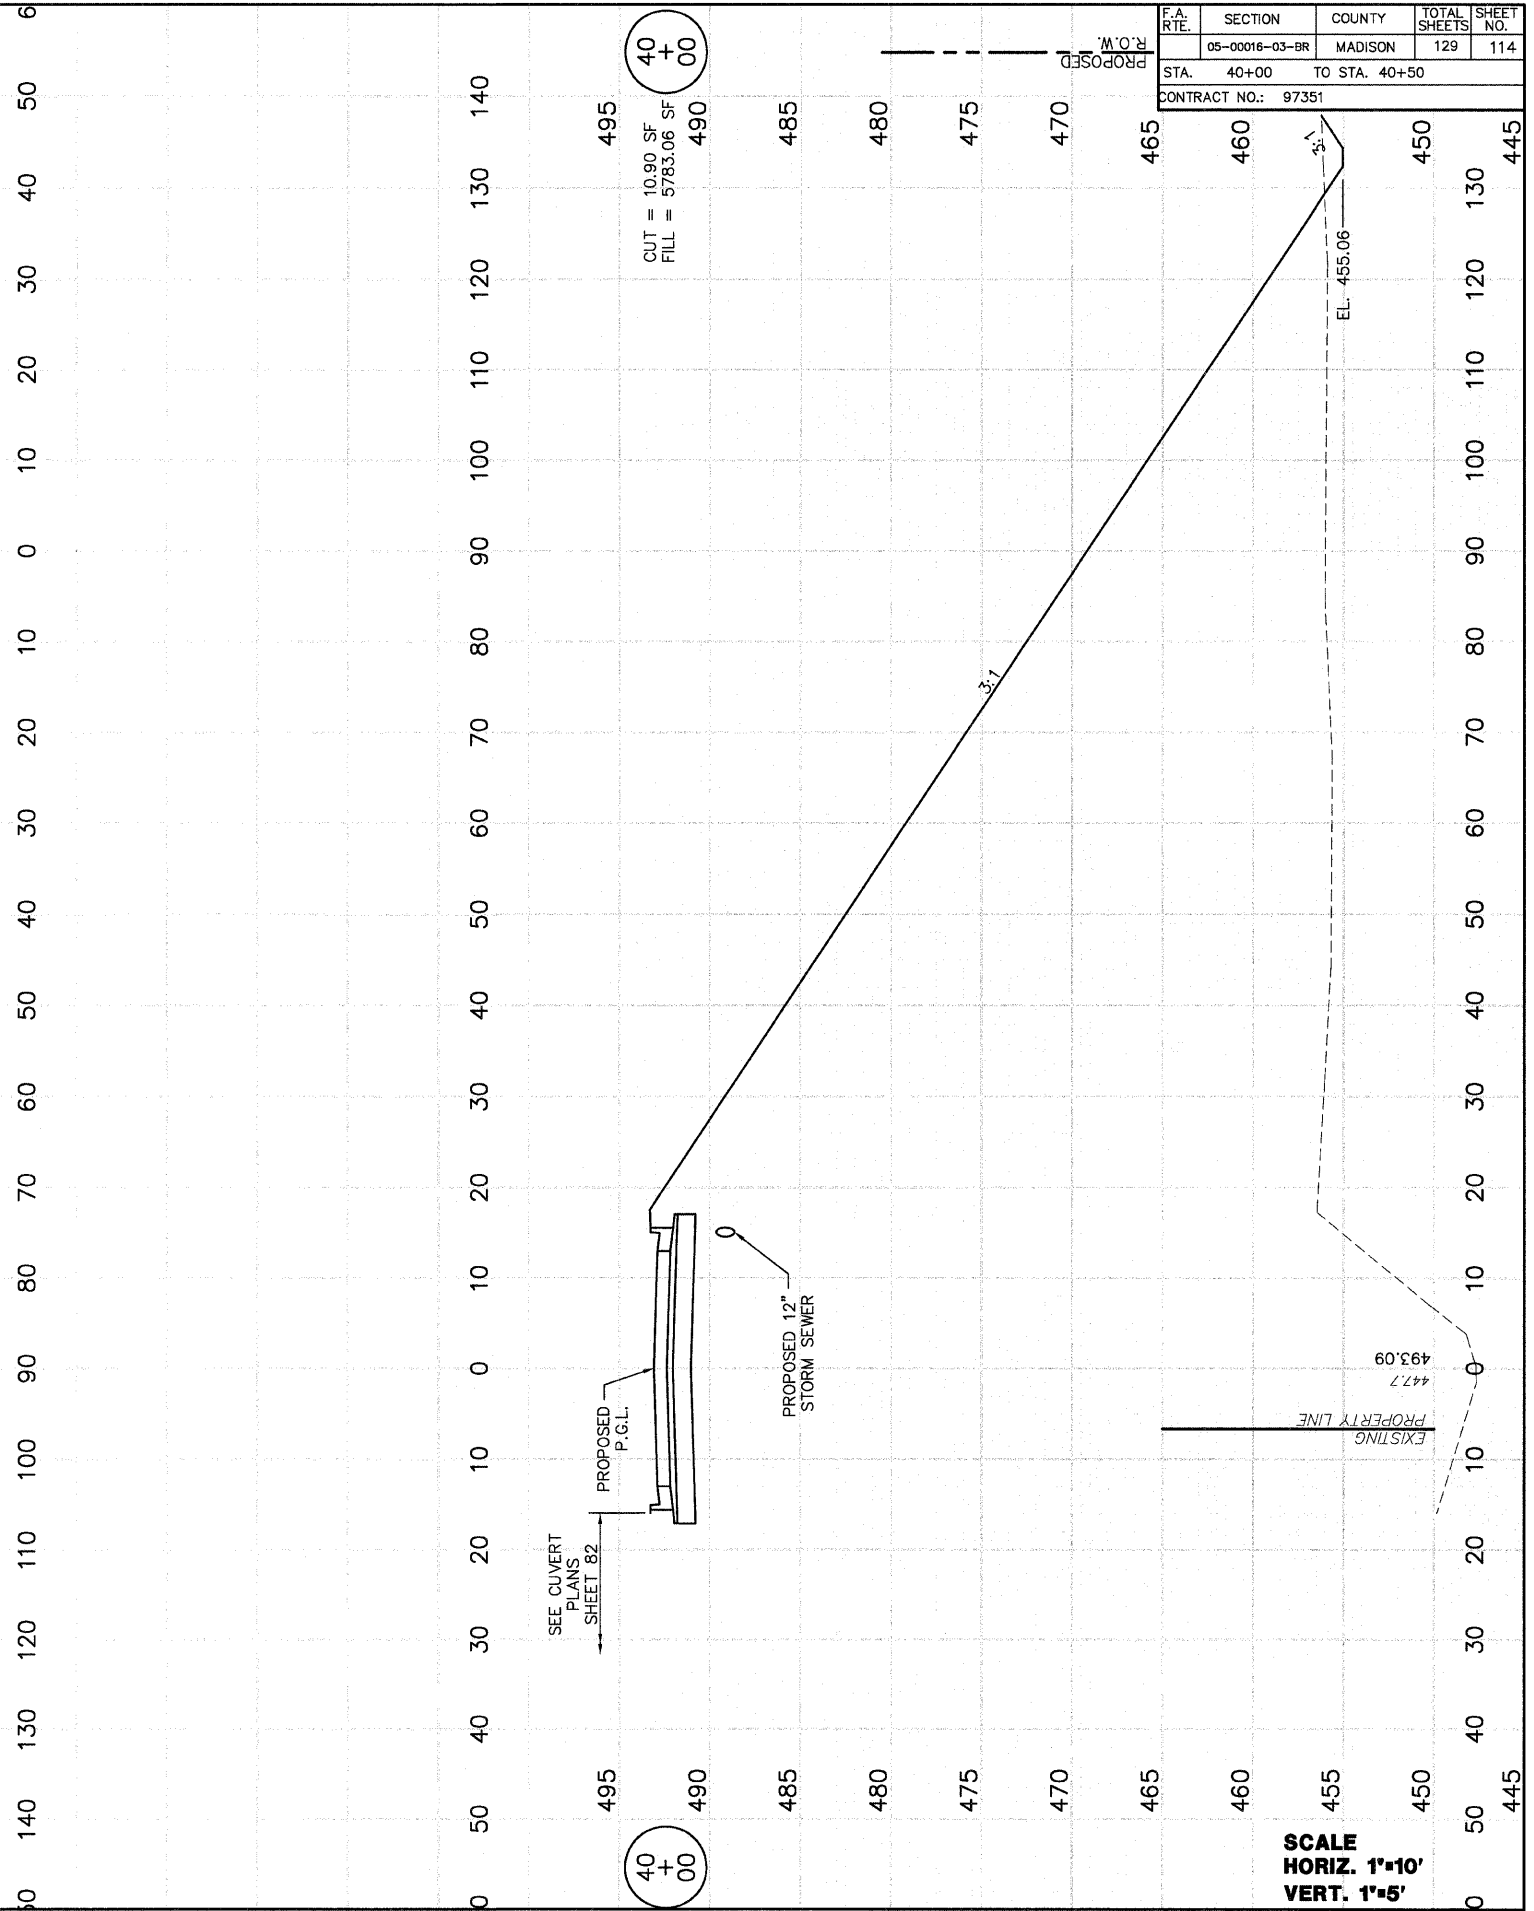


F.A. RTE.	SECTION	COUNTY	TOTAL SHEETS	SHEET NO.
05-00016-03-BR		MADISON	129	114
STA. 40+00 TO STA. 40+50		CONTRACT NO.: 97351		

FINAL SURVEY NOTE BOOK NO.	REVISIONS	DATE
	BY	DATE
	BY	DATE
	BY	DATE
	BY	DATE
	BY	DATE

ORIGINAL SURVEY NOTE BOOK NO.	REVISIONS	DATE
	BY	DATE
	BY	DATE
	BY	DATE
	BY	DATE
	BY	DATE

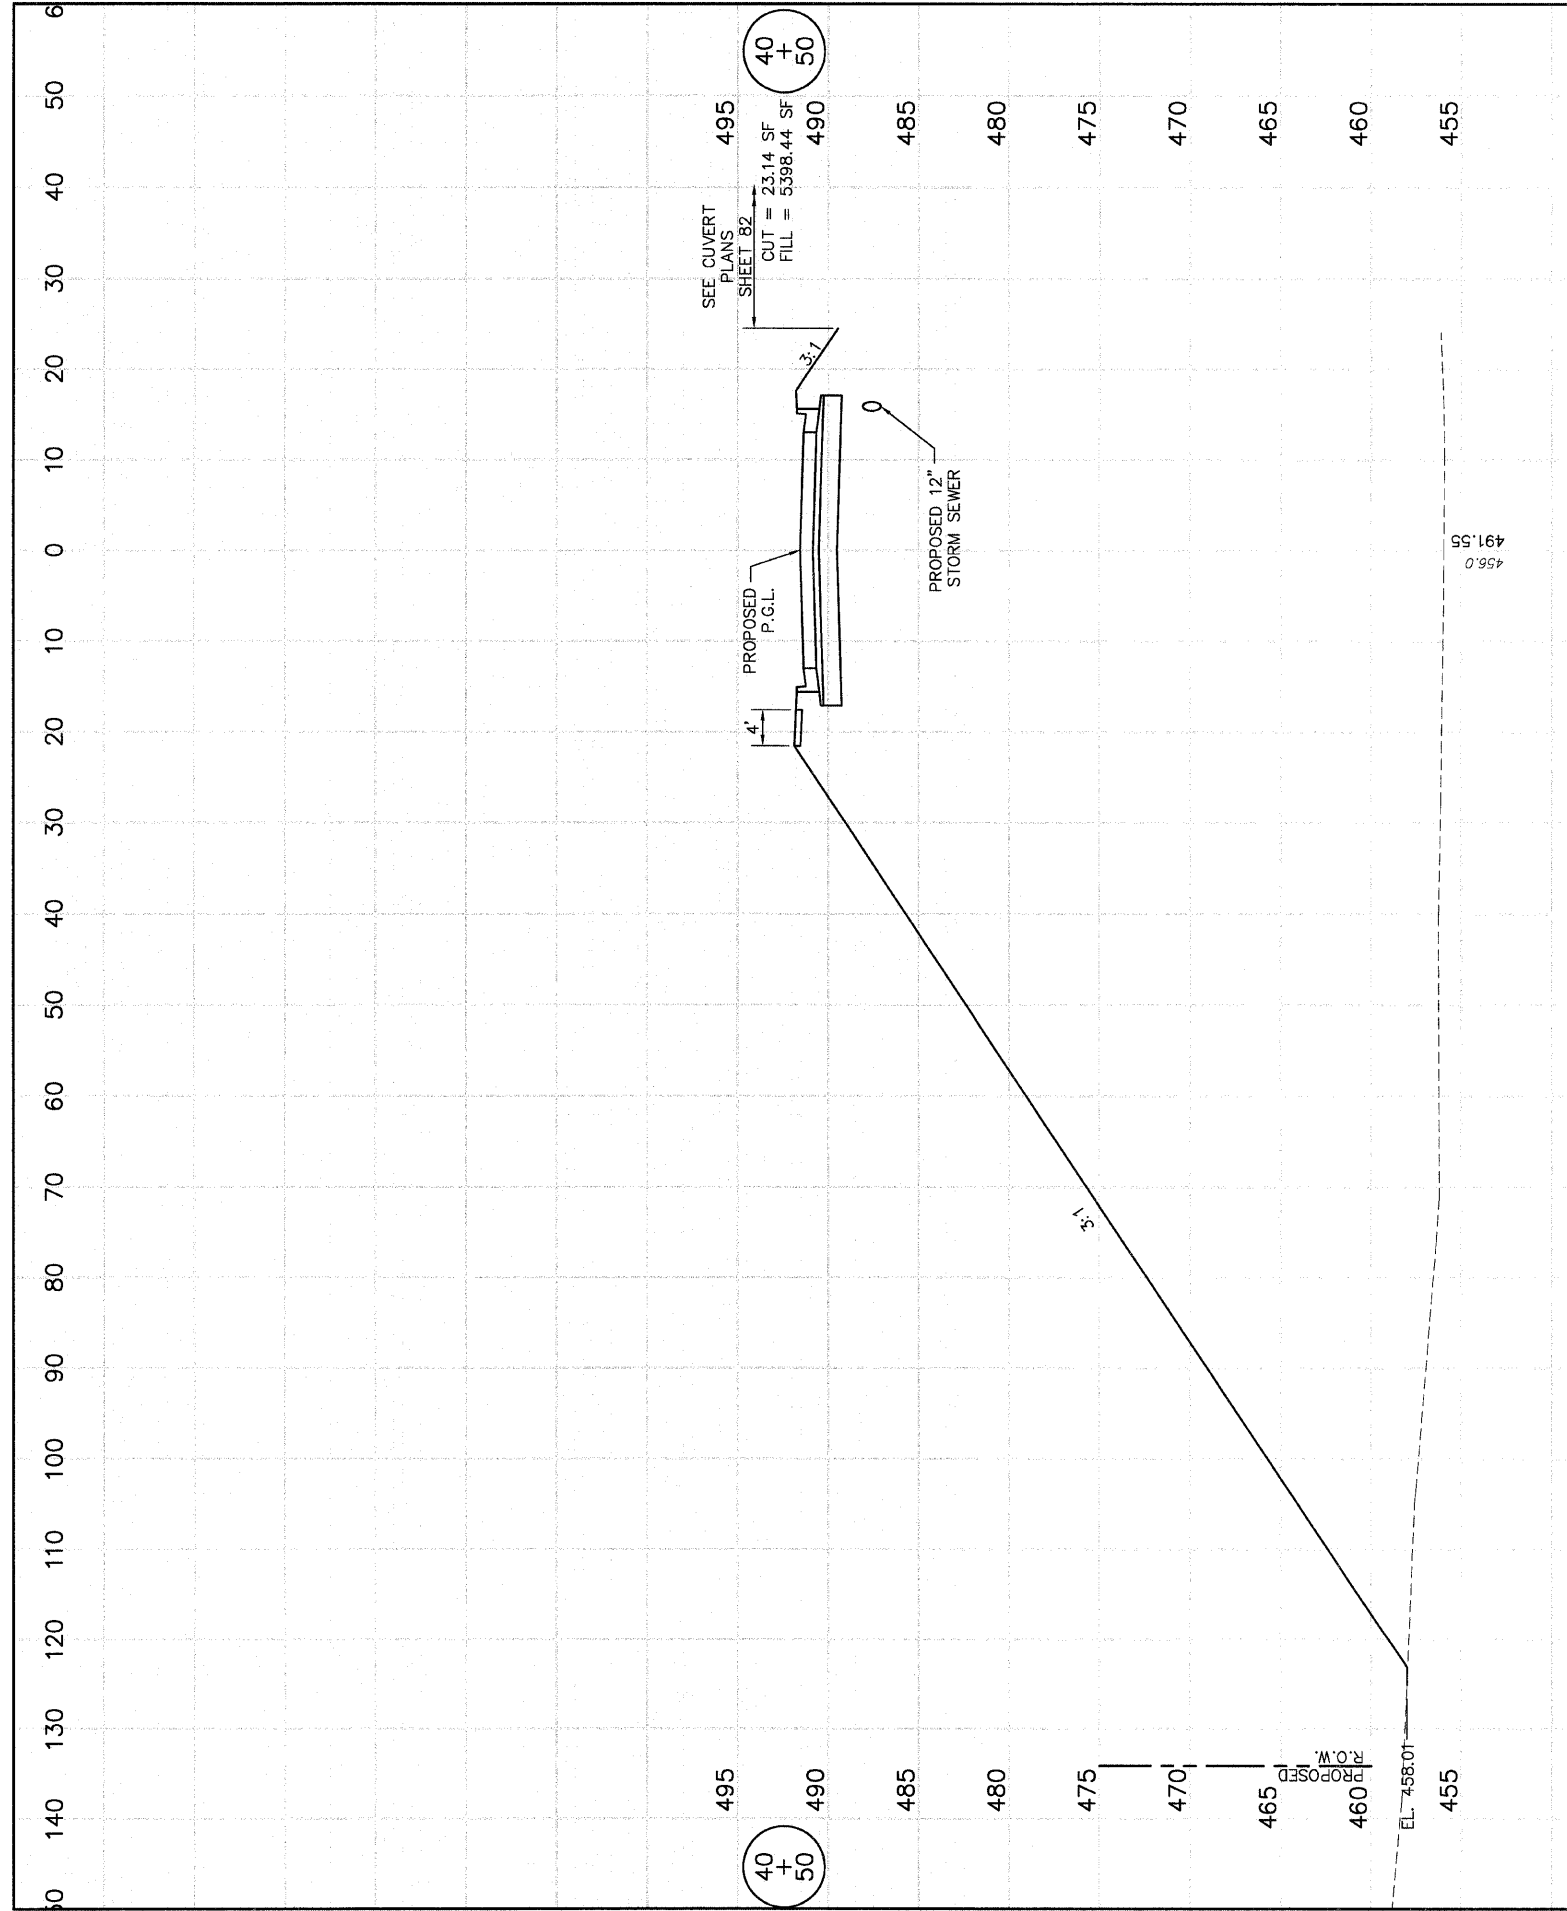

SCALE
HORIZ. 1"=10'
VERT. 1"=5'