


F.A. RTE.	SECTION	COUNTY	TOTAL SHEETS	SHEET NO.
	05-00016-03-BR	MADISON	129	116
STA. 41+50		TO STA. 41+71		
CONTRACT NO.: 97351				

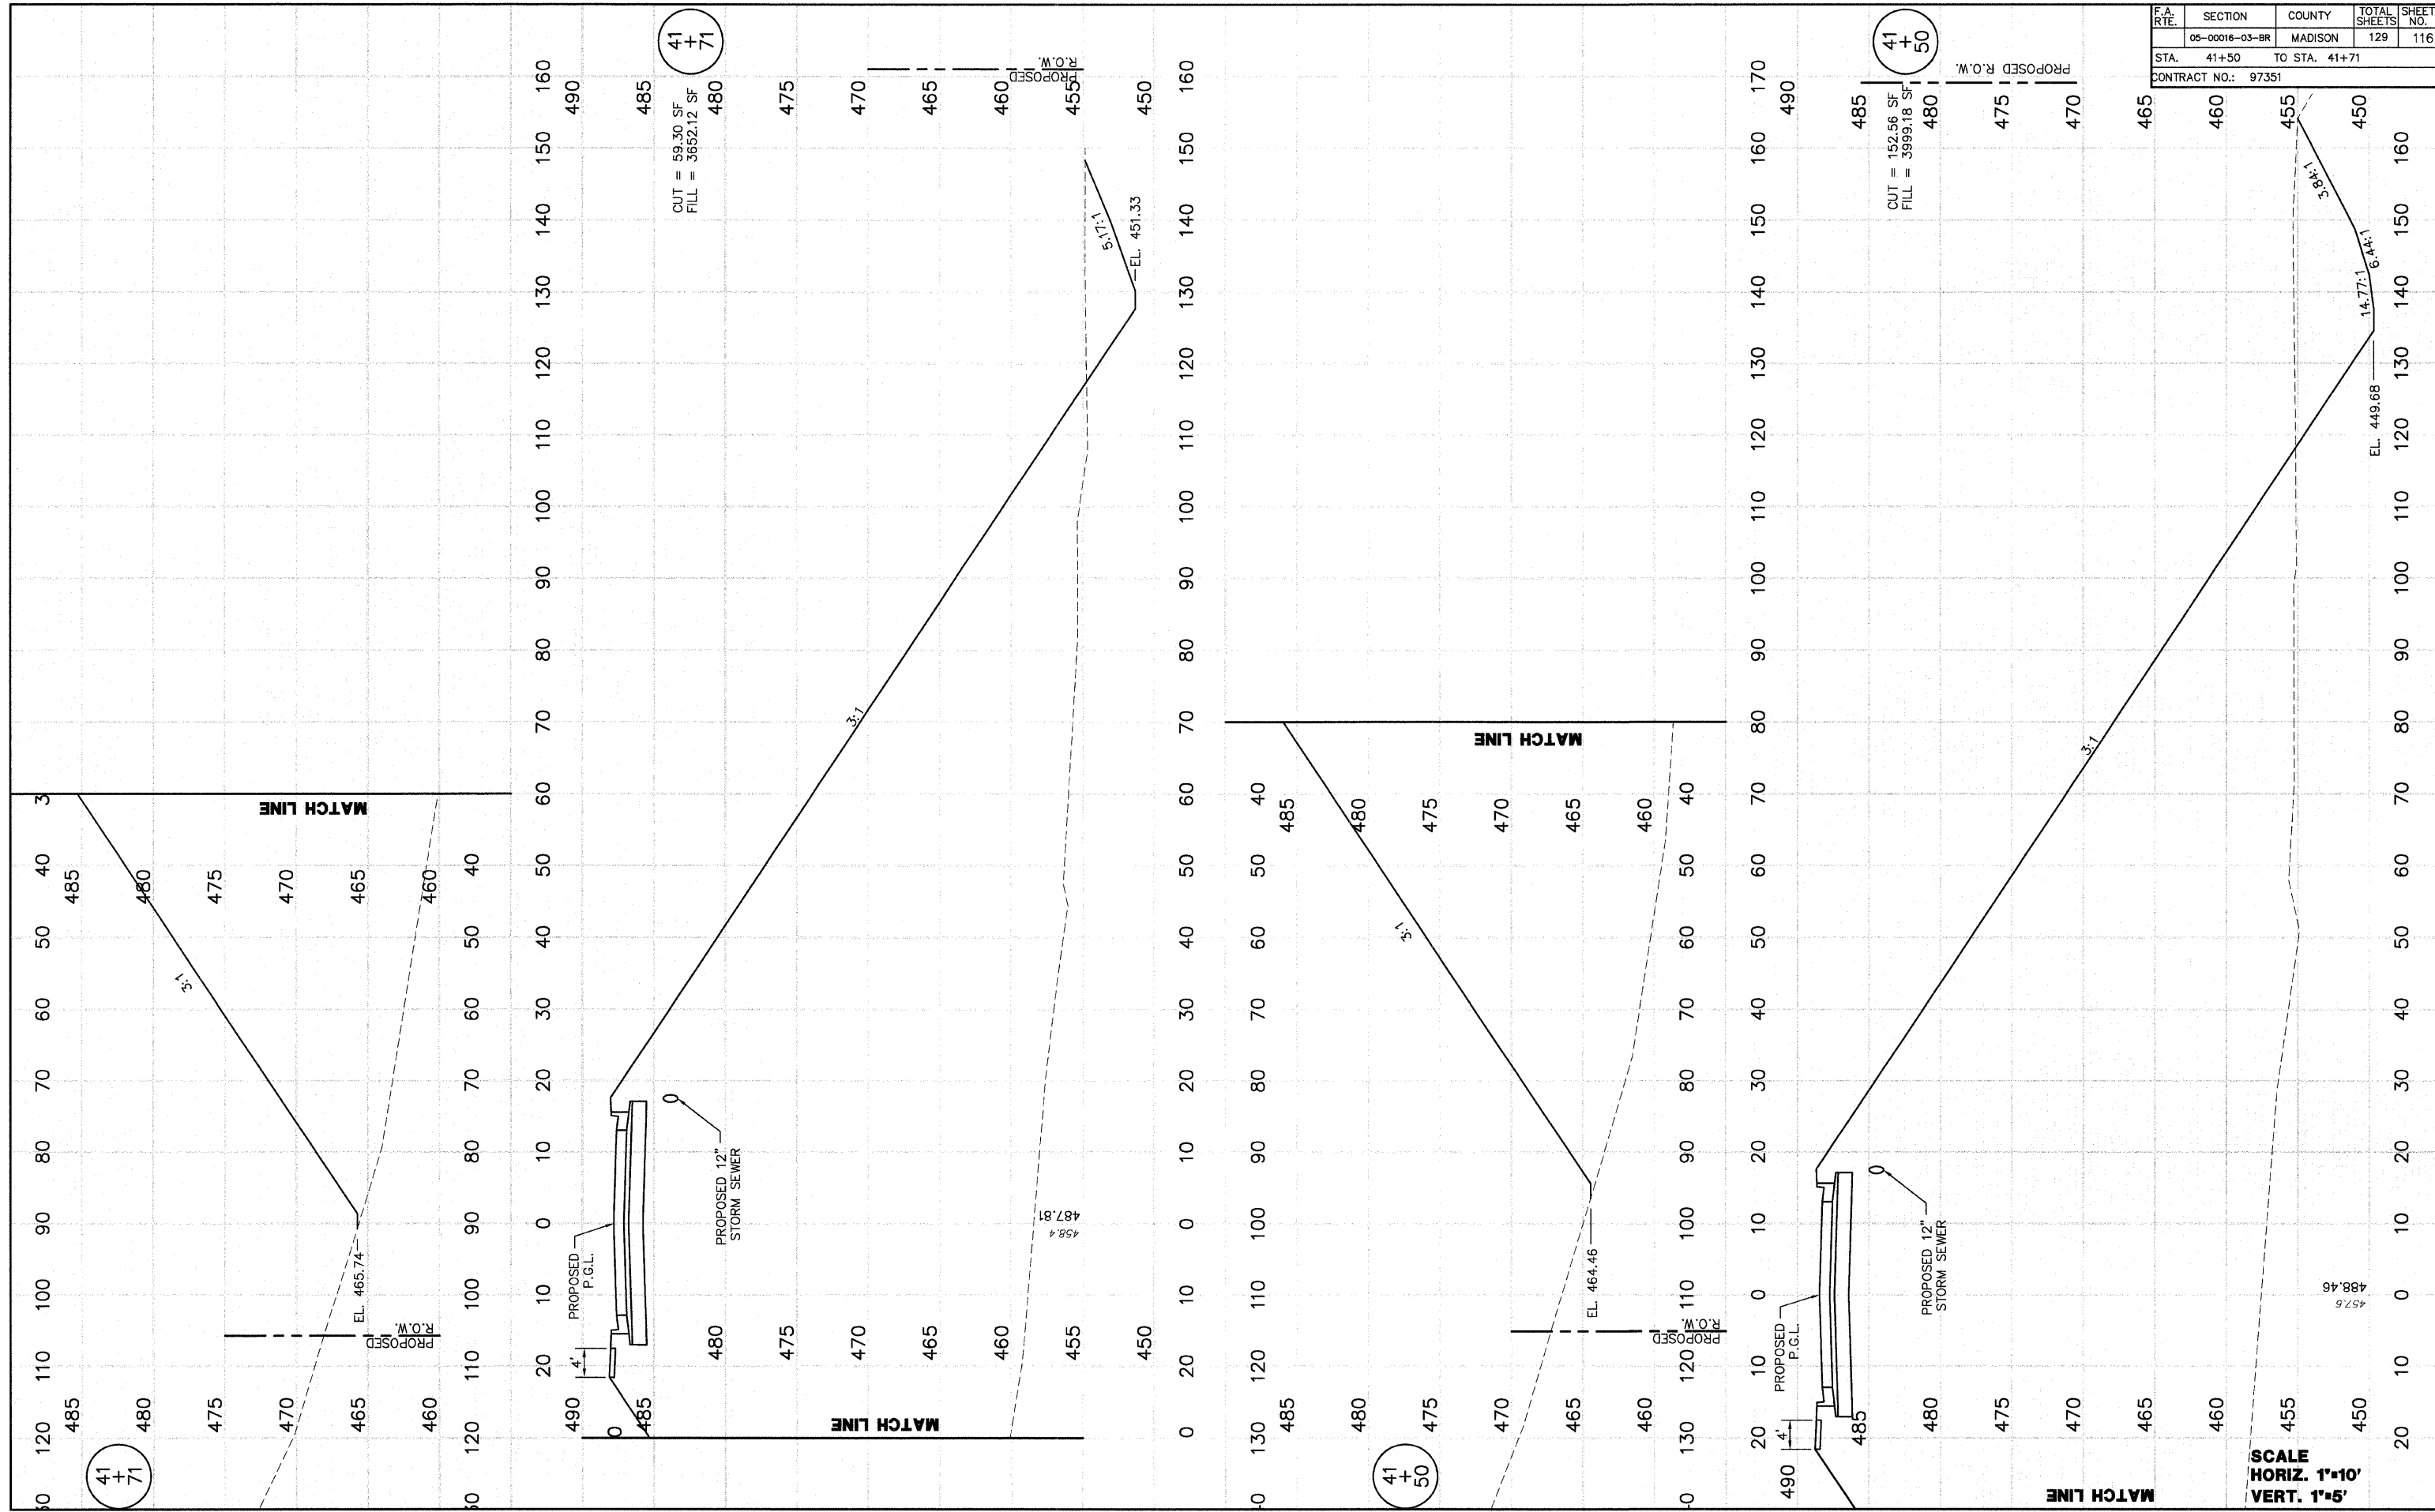

CUT = 59.30 SF
FILL = 3652.12 SF

CUT = 152.56 SF
FILL = 3999.18 SF

SCALE
HORIZ. 1"=10'
VERT. 1"=5'

FINAL SURVEY	STAMPED	DATE
NOTE BOOK	PLOTTED	1/2/08
AREAS	TEMPLATE	
CHECKED	AREAS	

ORIGINAL SURVEY	STAMPED	DATE
NOTE BOOK	PLOTTED	8/2/05
AREAS	TEMPLATE	
CHECKED	AREAS	