


F.A. RTE.	SECTION	COUNTY	TOTAL SHEETS	SHEET NO.
	05-00016-03-BR	MADISON	129	127
STA. 48+50		TO STA. 49+60		
CONTRACT NO.: 97351				

FINAL SURVEY NOTE BOOK NO.	REVISIONS	DATE	BY	DATE

ORIGINAL SURVEY NOTE BOOK NO.	REVISIONS	DATE	BY	DATE

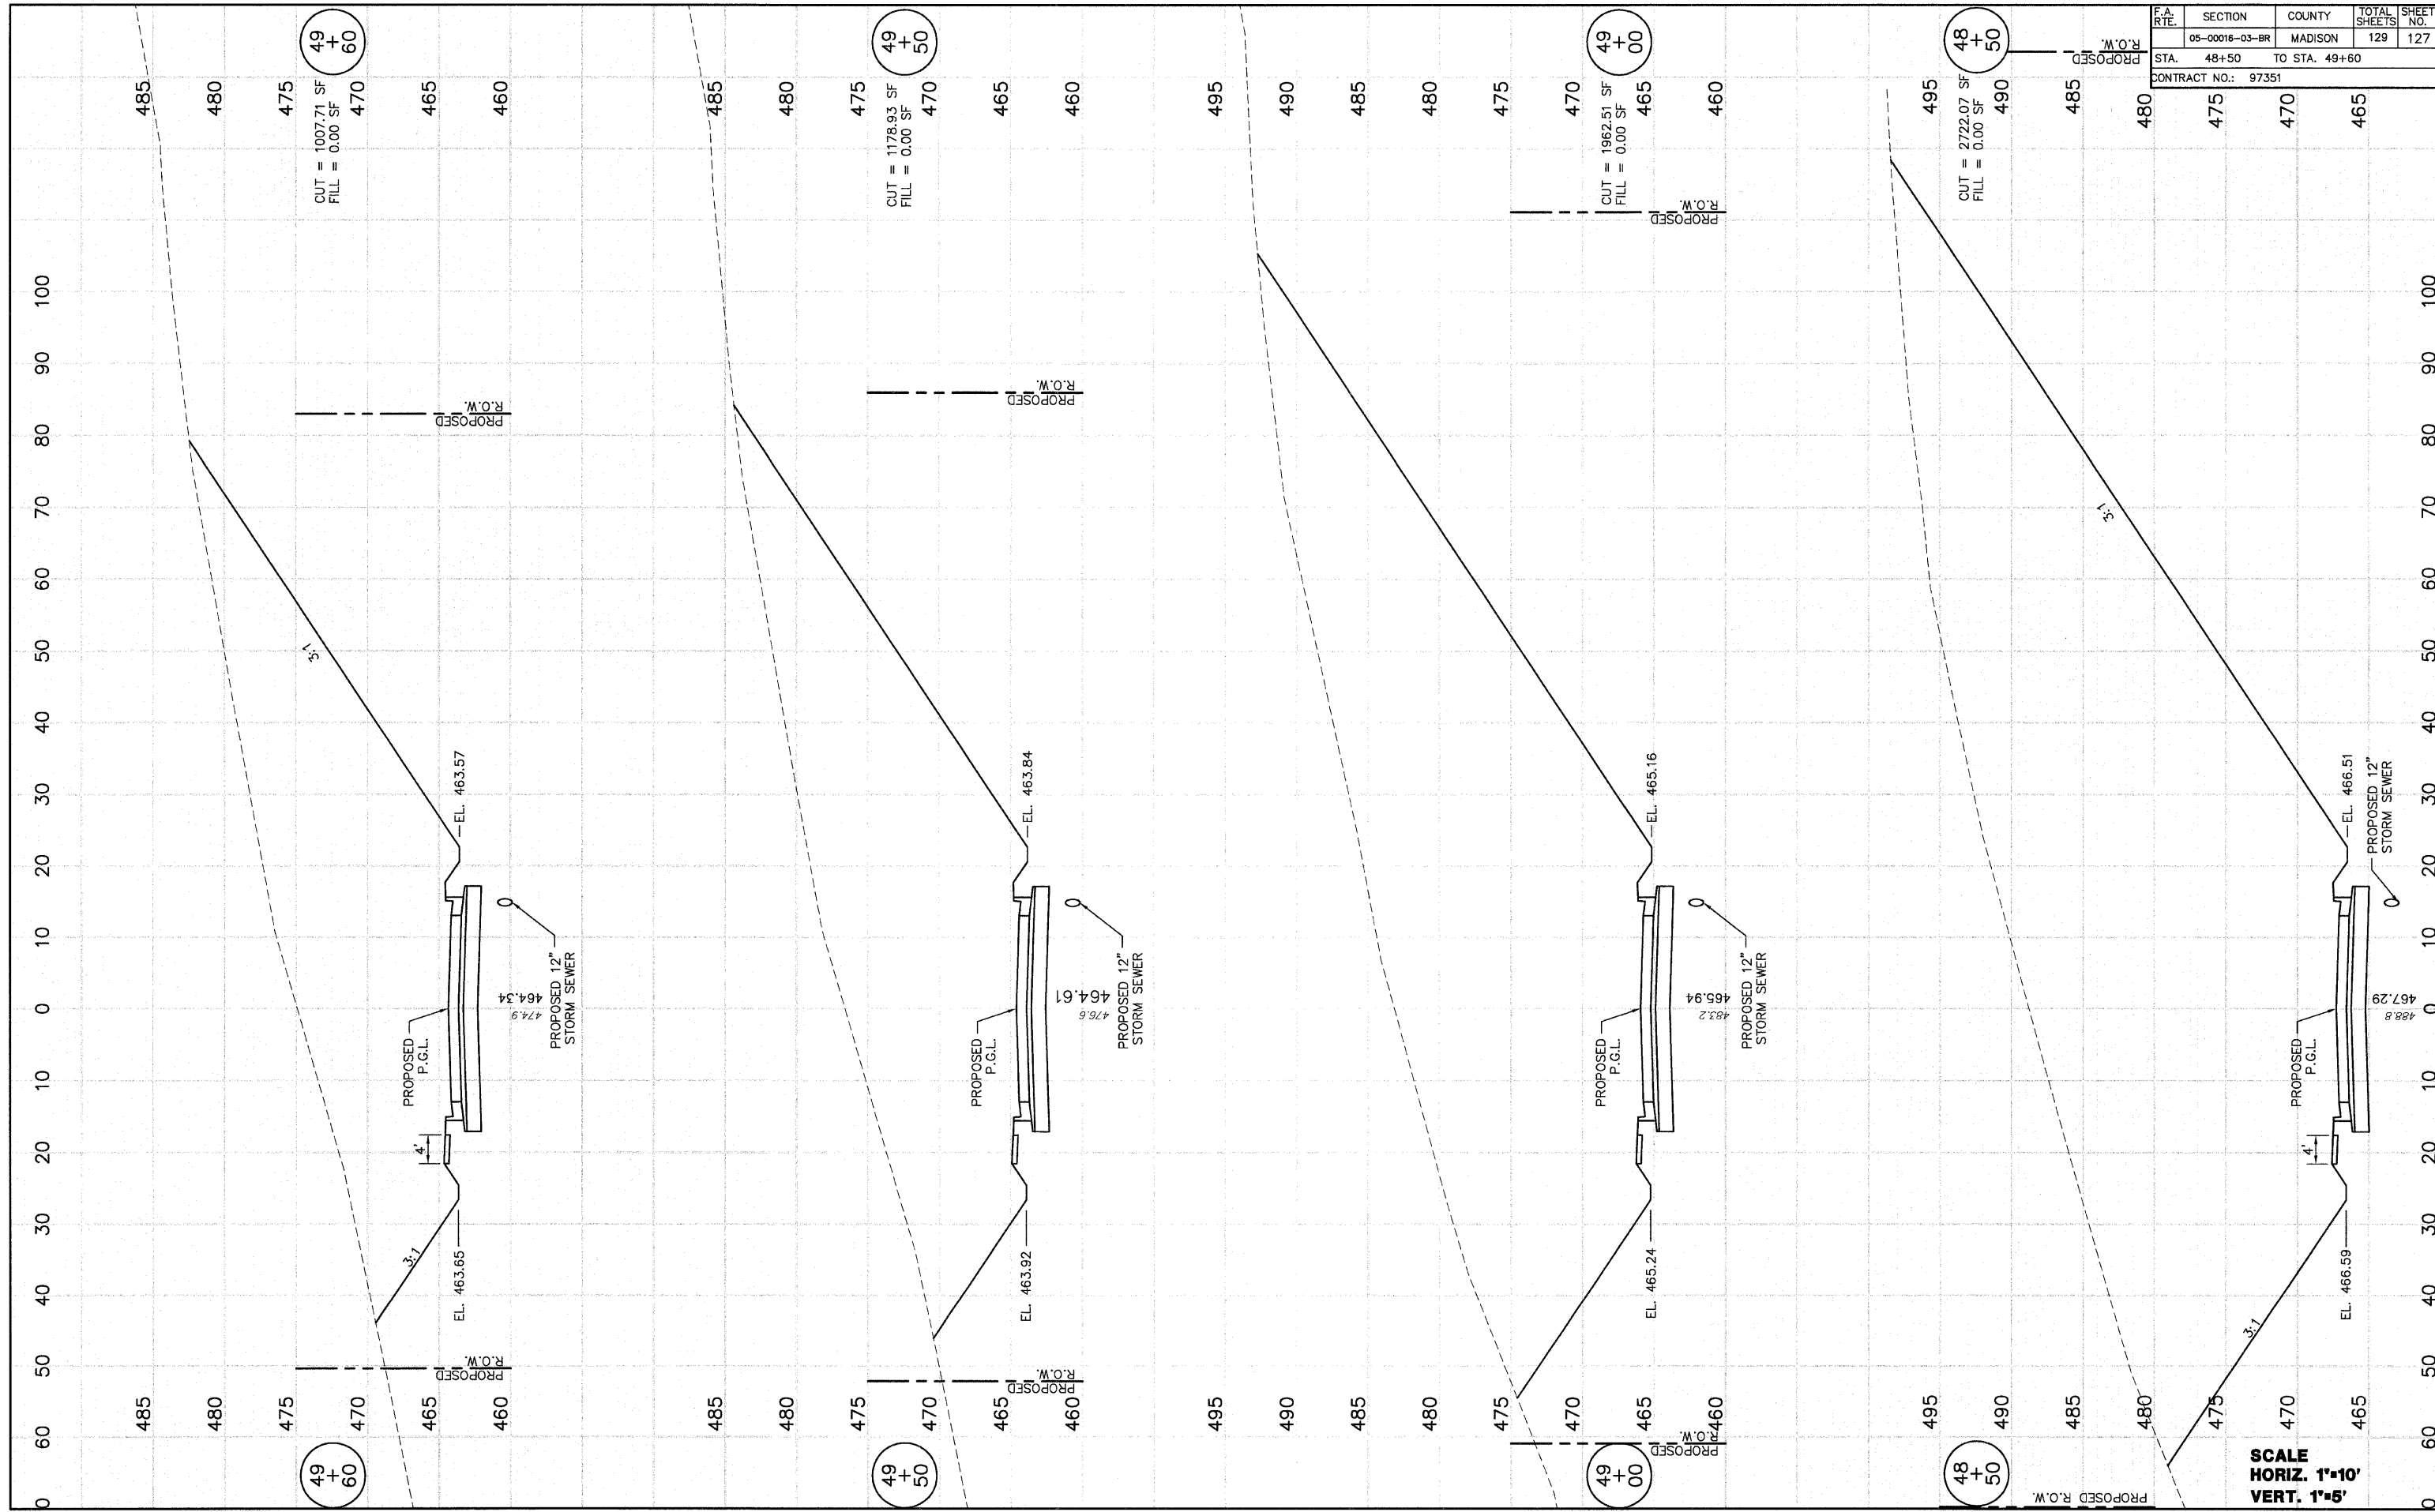

CROSS SECTIONS—WEST CORBIN STREET — STA. 48+50 TO STA. 49+60