



PLAN	SURVEYED	DATE
	PLOTTED	BY
	GRADES CHECKED	
	STRUCTURE NOTATIONS OK'D	
	NOTE BOOK NO.	
	CADD FILE NAME	

PROFILE	SURVEYED	DATE
	PLOTTED	BY
	GRADES CHECKED	
	STRUCTURE NOTATIONS OK'D	
	NOTE BOOK NO.	
	CADD FILE NAME	

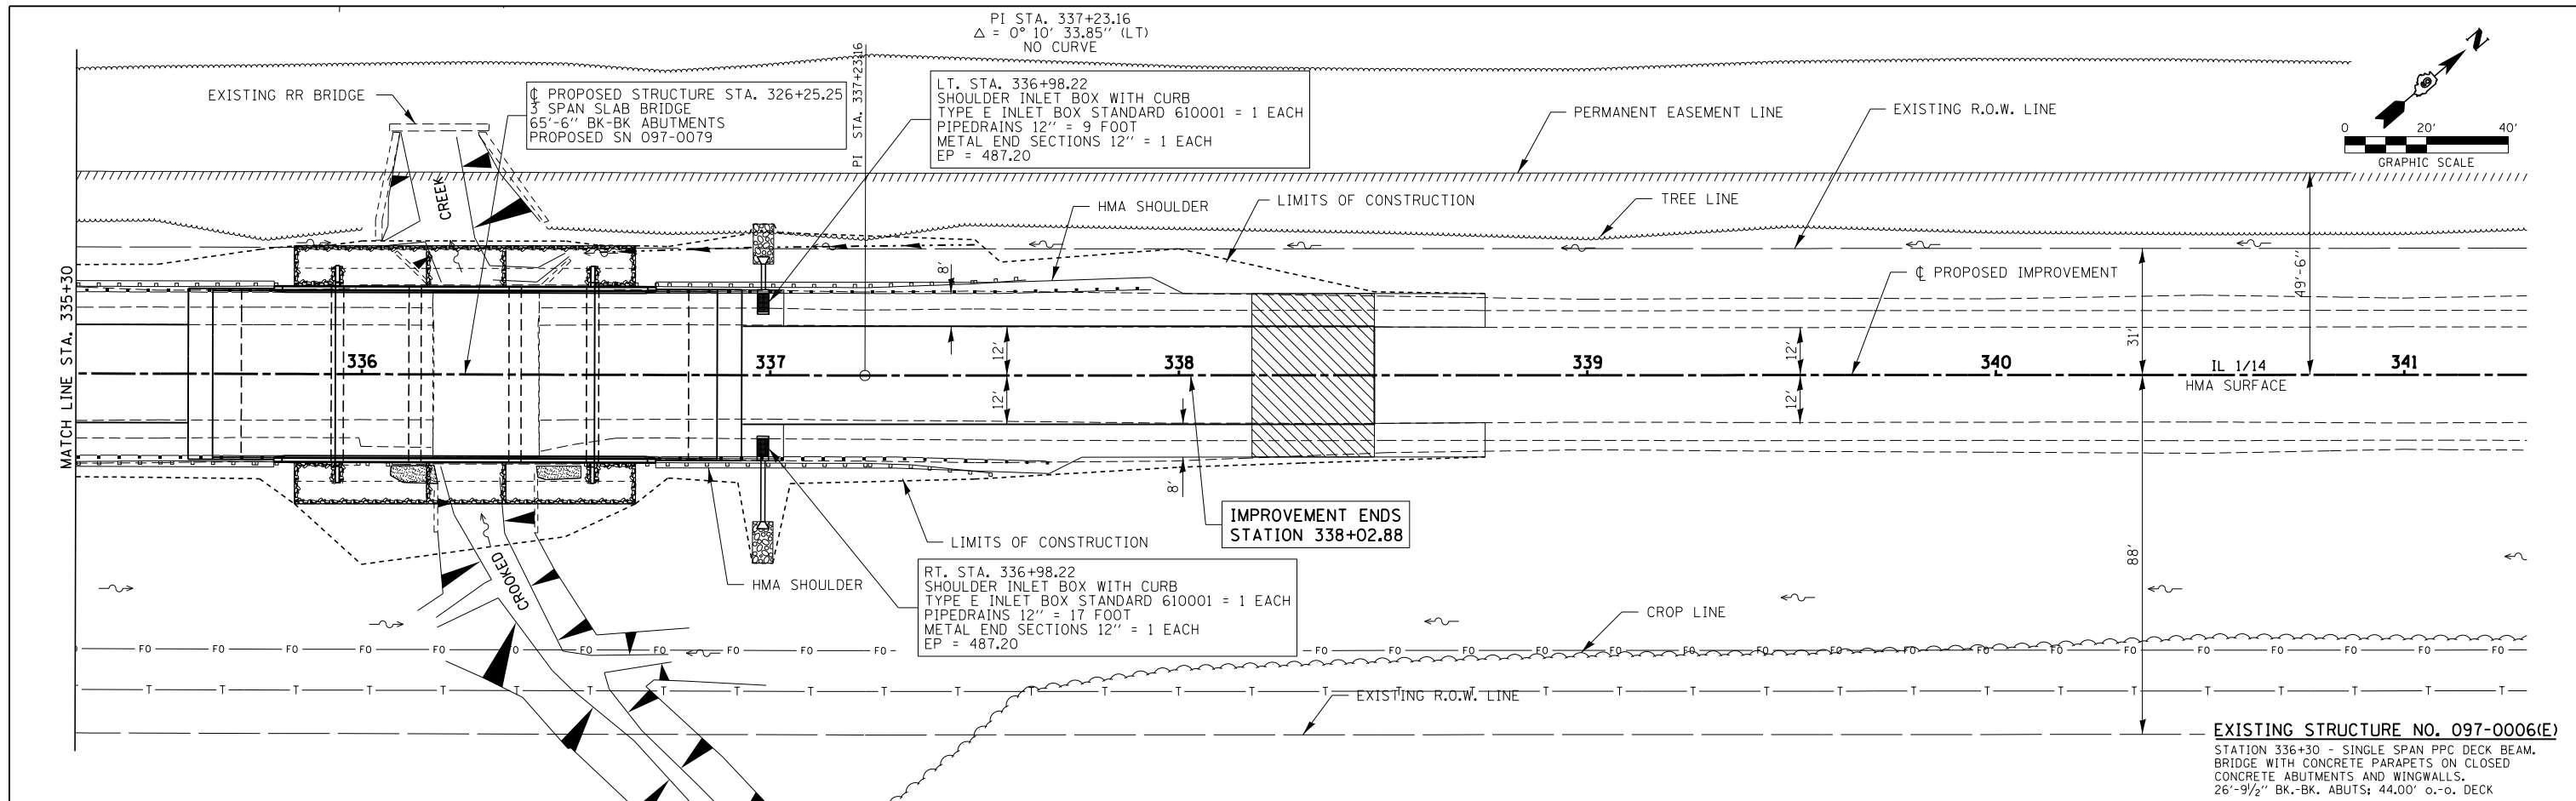

EXISTING STRUCTURE NO. 097-0006(E)
 STATION 336+30 - SINGLE SPAN PPC DECK BEAM BRIDGE WITH CONCRETE PARAPETS ON CLOSED CONCRETE ABUTMENTS AND WINGWALLS. 26'-9 1/2" BK-BK. ABUTS; 44.00' o-o. DECK

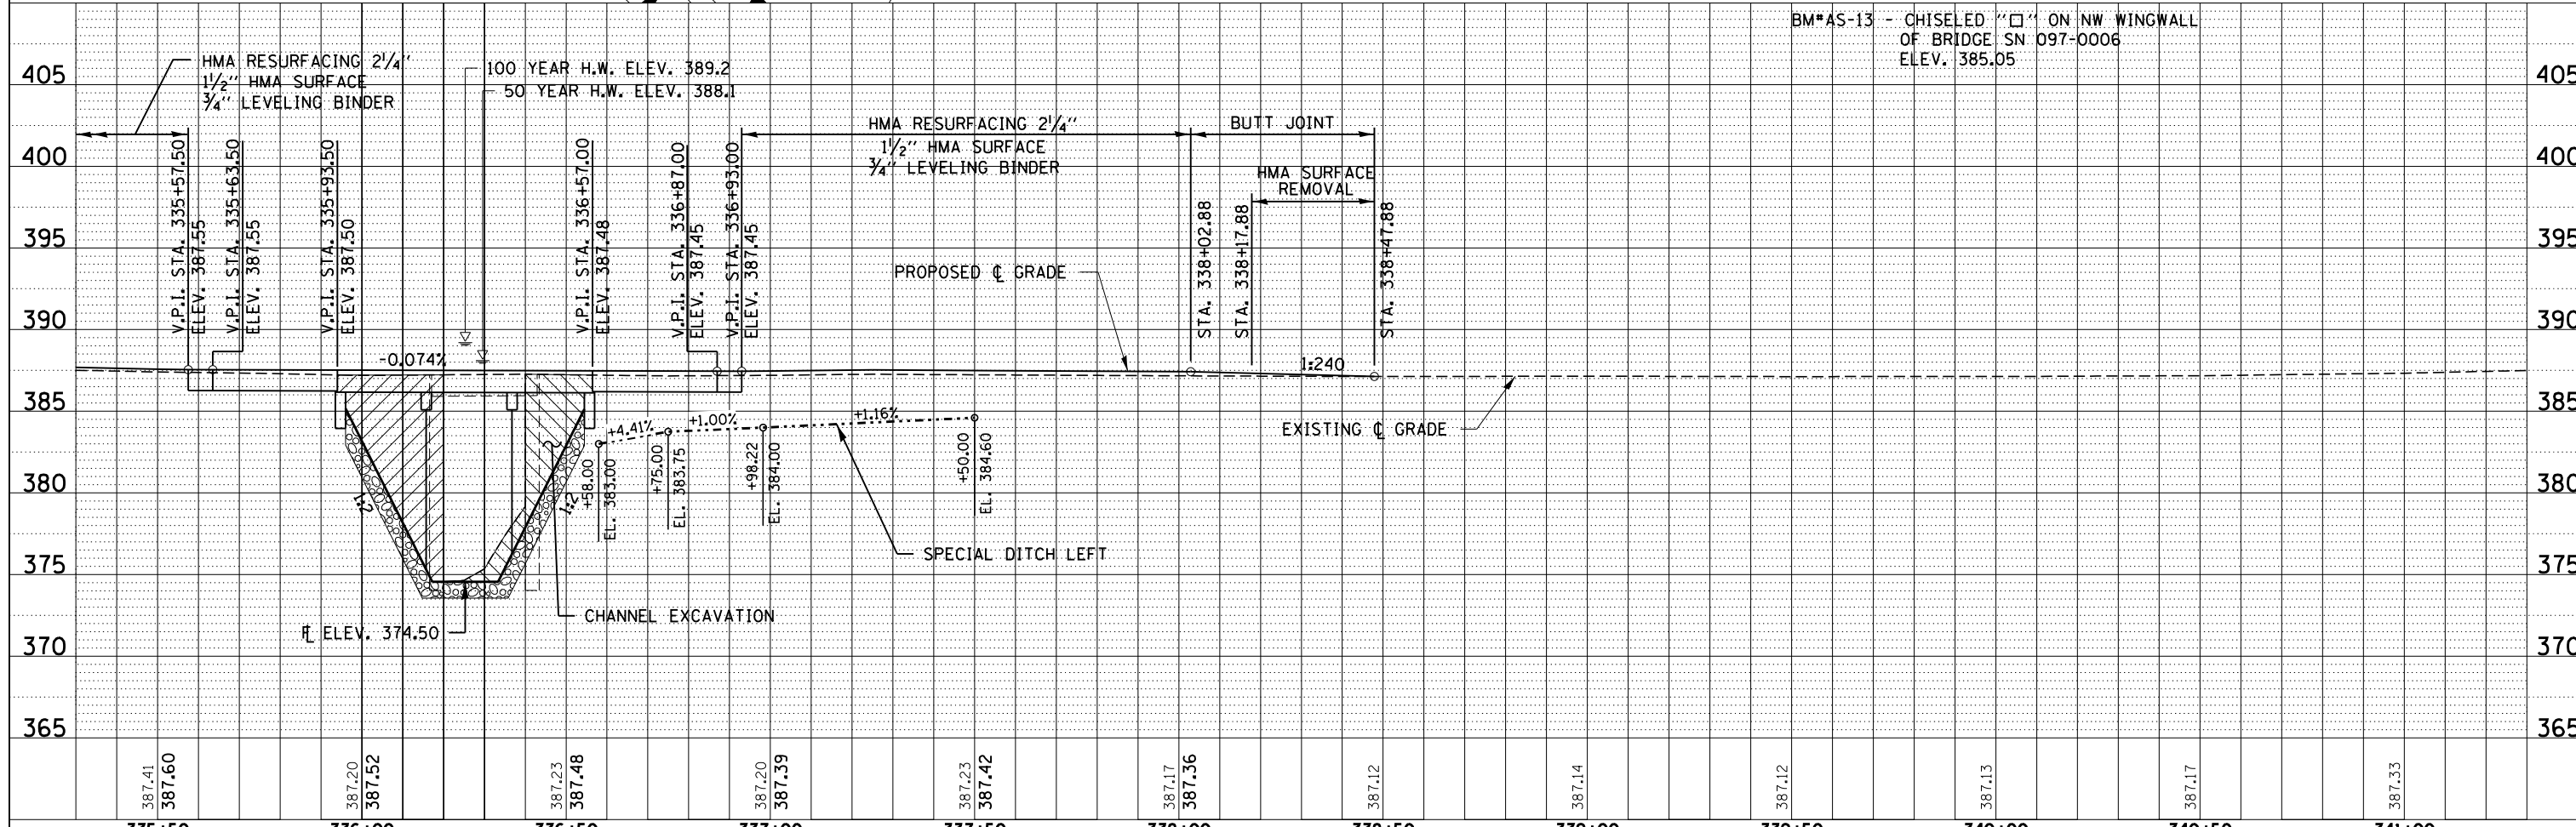

FILE NAME = D:\978266-sht-plnprf2.dgn	USER NAME = *USER*	DESIGNED - L.F.S.	REVISED -	STATE OF ILLINOIS DEPARTMENT OF TRANSPORTATION	PLAN & PROFILE IL RTE 1/14	F.A.P.	SECTION	COUNTY	TOTAL SHEETS	SHEET NO.
HAMPTON, LENZINI AND RENWICK, INC. 3085 STEVENSON DRIVE, SUITE 201 SPRINGFIELD, ILLINOIS 62703 ILLINOIS PROFESSIONAL DESIGN FIRM LS / PE / SE CORP. 184.000959	PLOT SCALE = *SCALE*	DRAWN - T.W.K.	REVISED -			332	5B-1	WHITE	51	15
PLOT DATE = 9/17/2013	CHECKED - J.W.F.	REVISOR -	REVISED -			CONTRACT NO. 78266				
DATE = 08/15/13	DATE -	REVISOR -	REVISED -			ILLINOIS FED. AID PROJECT				