



Notes:  
 See sheets 6 & 7 of 15 for Superstructure Details and Bill of Material.  
 See sheet 6 of 15 for parapet reinforcement.  
 See sheet 7 of 15 for SECTION A-A, SECTION B-B and DETAIL A.  
 See sheet 12 of 15 for Bar Splicer Details.

MIN. BAR LAP  
 #5 bars = 2'-7"  
 #9 bars = 5'-3"

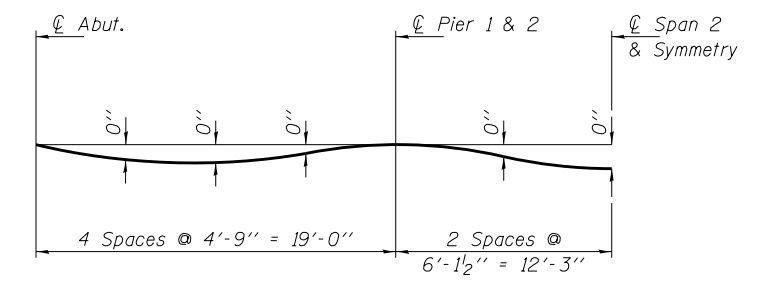

DEAD LOAD DEFLECTION DIAGRAM  
 (Includes weight of concrete only.)

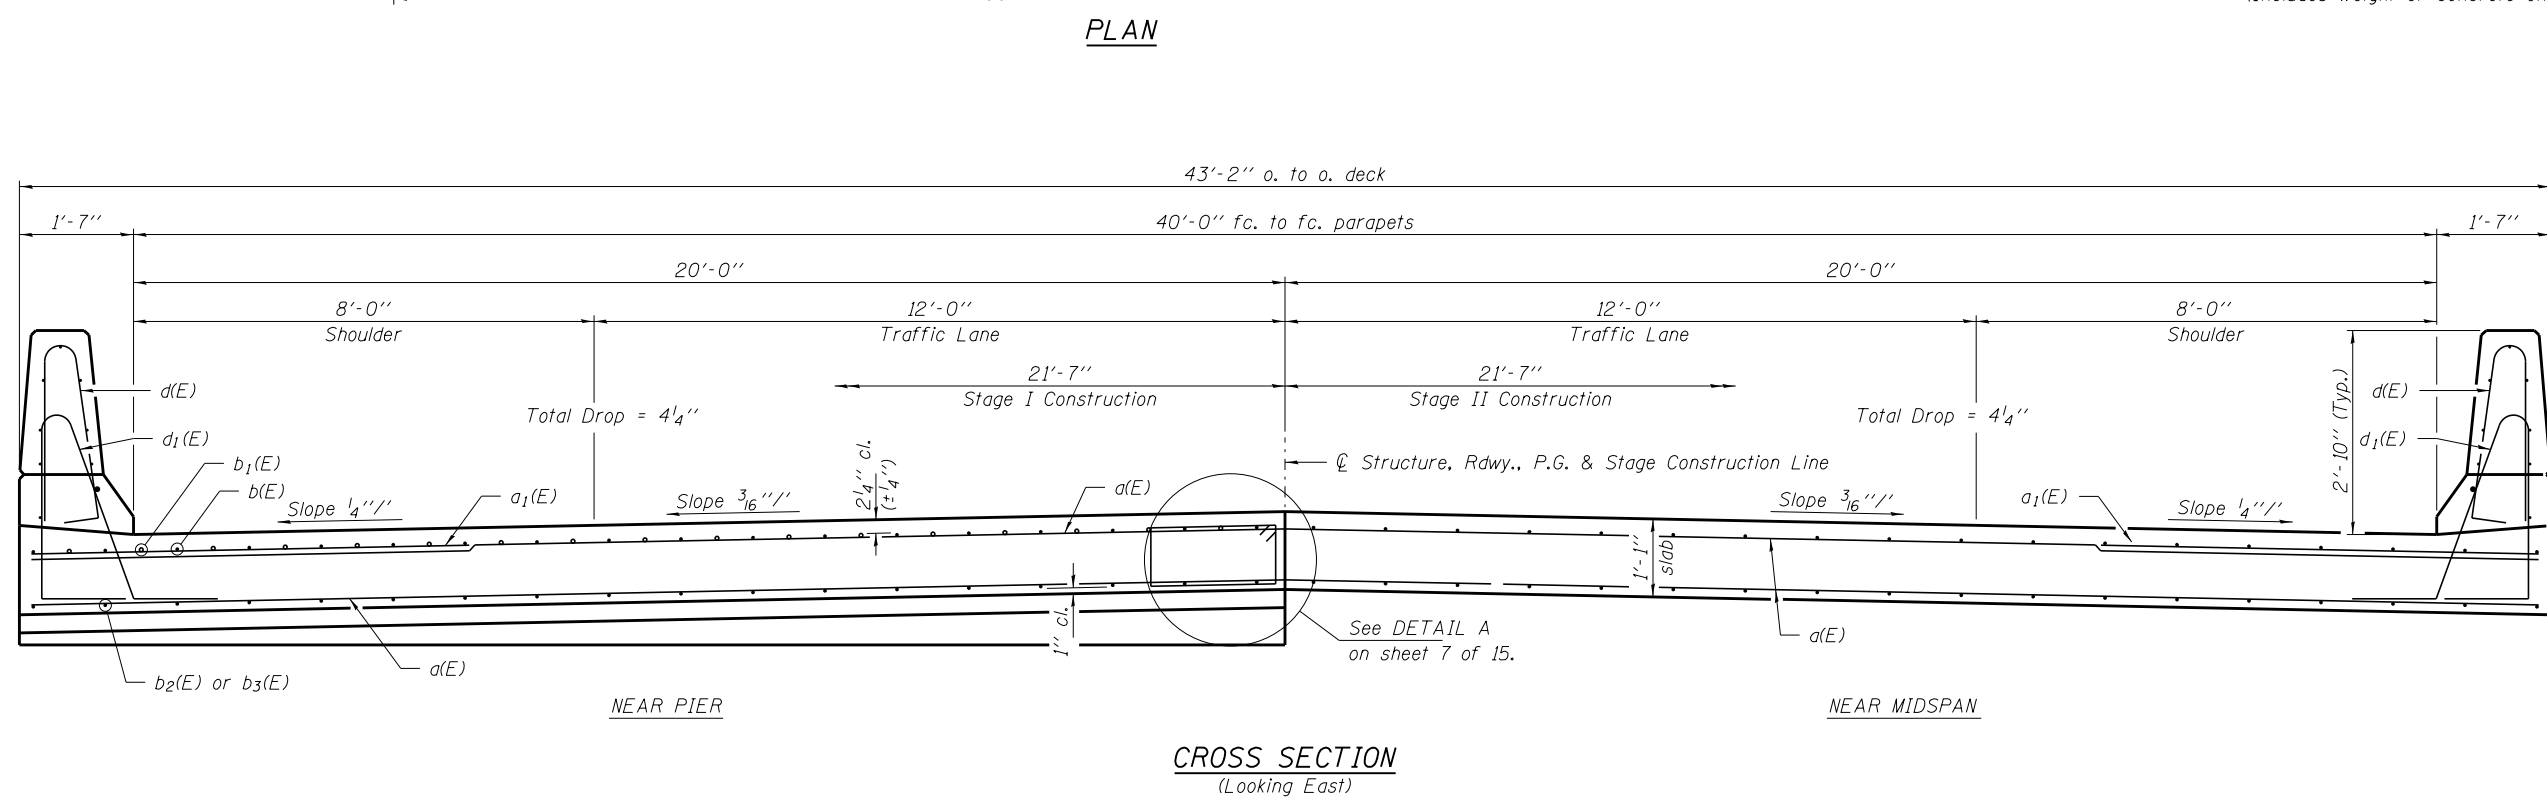

CROSS SECTION  
 (Looking East)

FILE NAME = #FILE#	USER NAME =	DESIGNED - T.J.A.	REVISED -	<b>STATE OF ILLINOIS DEPARTMENT OF TRANSPORTATION</b>	<b>SUPERSTRUCTURE STRUCTURE NO. 097-0079</b>	FAP	SECTION	COUNTY	TOTAL SHEETS	SHEET NO.	
HAMPTON, LENZINI AND RENWICK, INC. 3085 STEVENSON DRIVE, SUITE 201 SPRINGFIELD, ILLINOIS 62703 ILLINOIS PROFESSIONAL DESIGN FIRM LS / PE / SE CORP. 184.000959	PLOT SCALE =	CHECKED - S.M.S.	REVISED -			332	5B-1	WHITE	51	29	
PLOT DATE = 9/17/2013	DRAWN - D.A.B.	CHECKED - M.D.C.	REVISED -			IL RTE 1/14 OVER CROOKED CR., CONTRACT NO. 78266					
						ILLINOIS FED. AID PROJECT					