


DATE	
BY	
SURVEYED	
PLOTTED	
TEMPLATE	
AREAS	
CHECKED	
NO.	

DATE	
BY	
SURVEYED	
PLOTTED	
TEMPLATE	
AREAS	
CHECKED	
NO.	

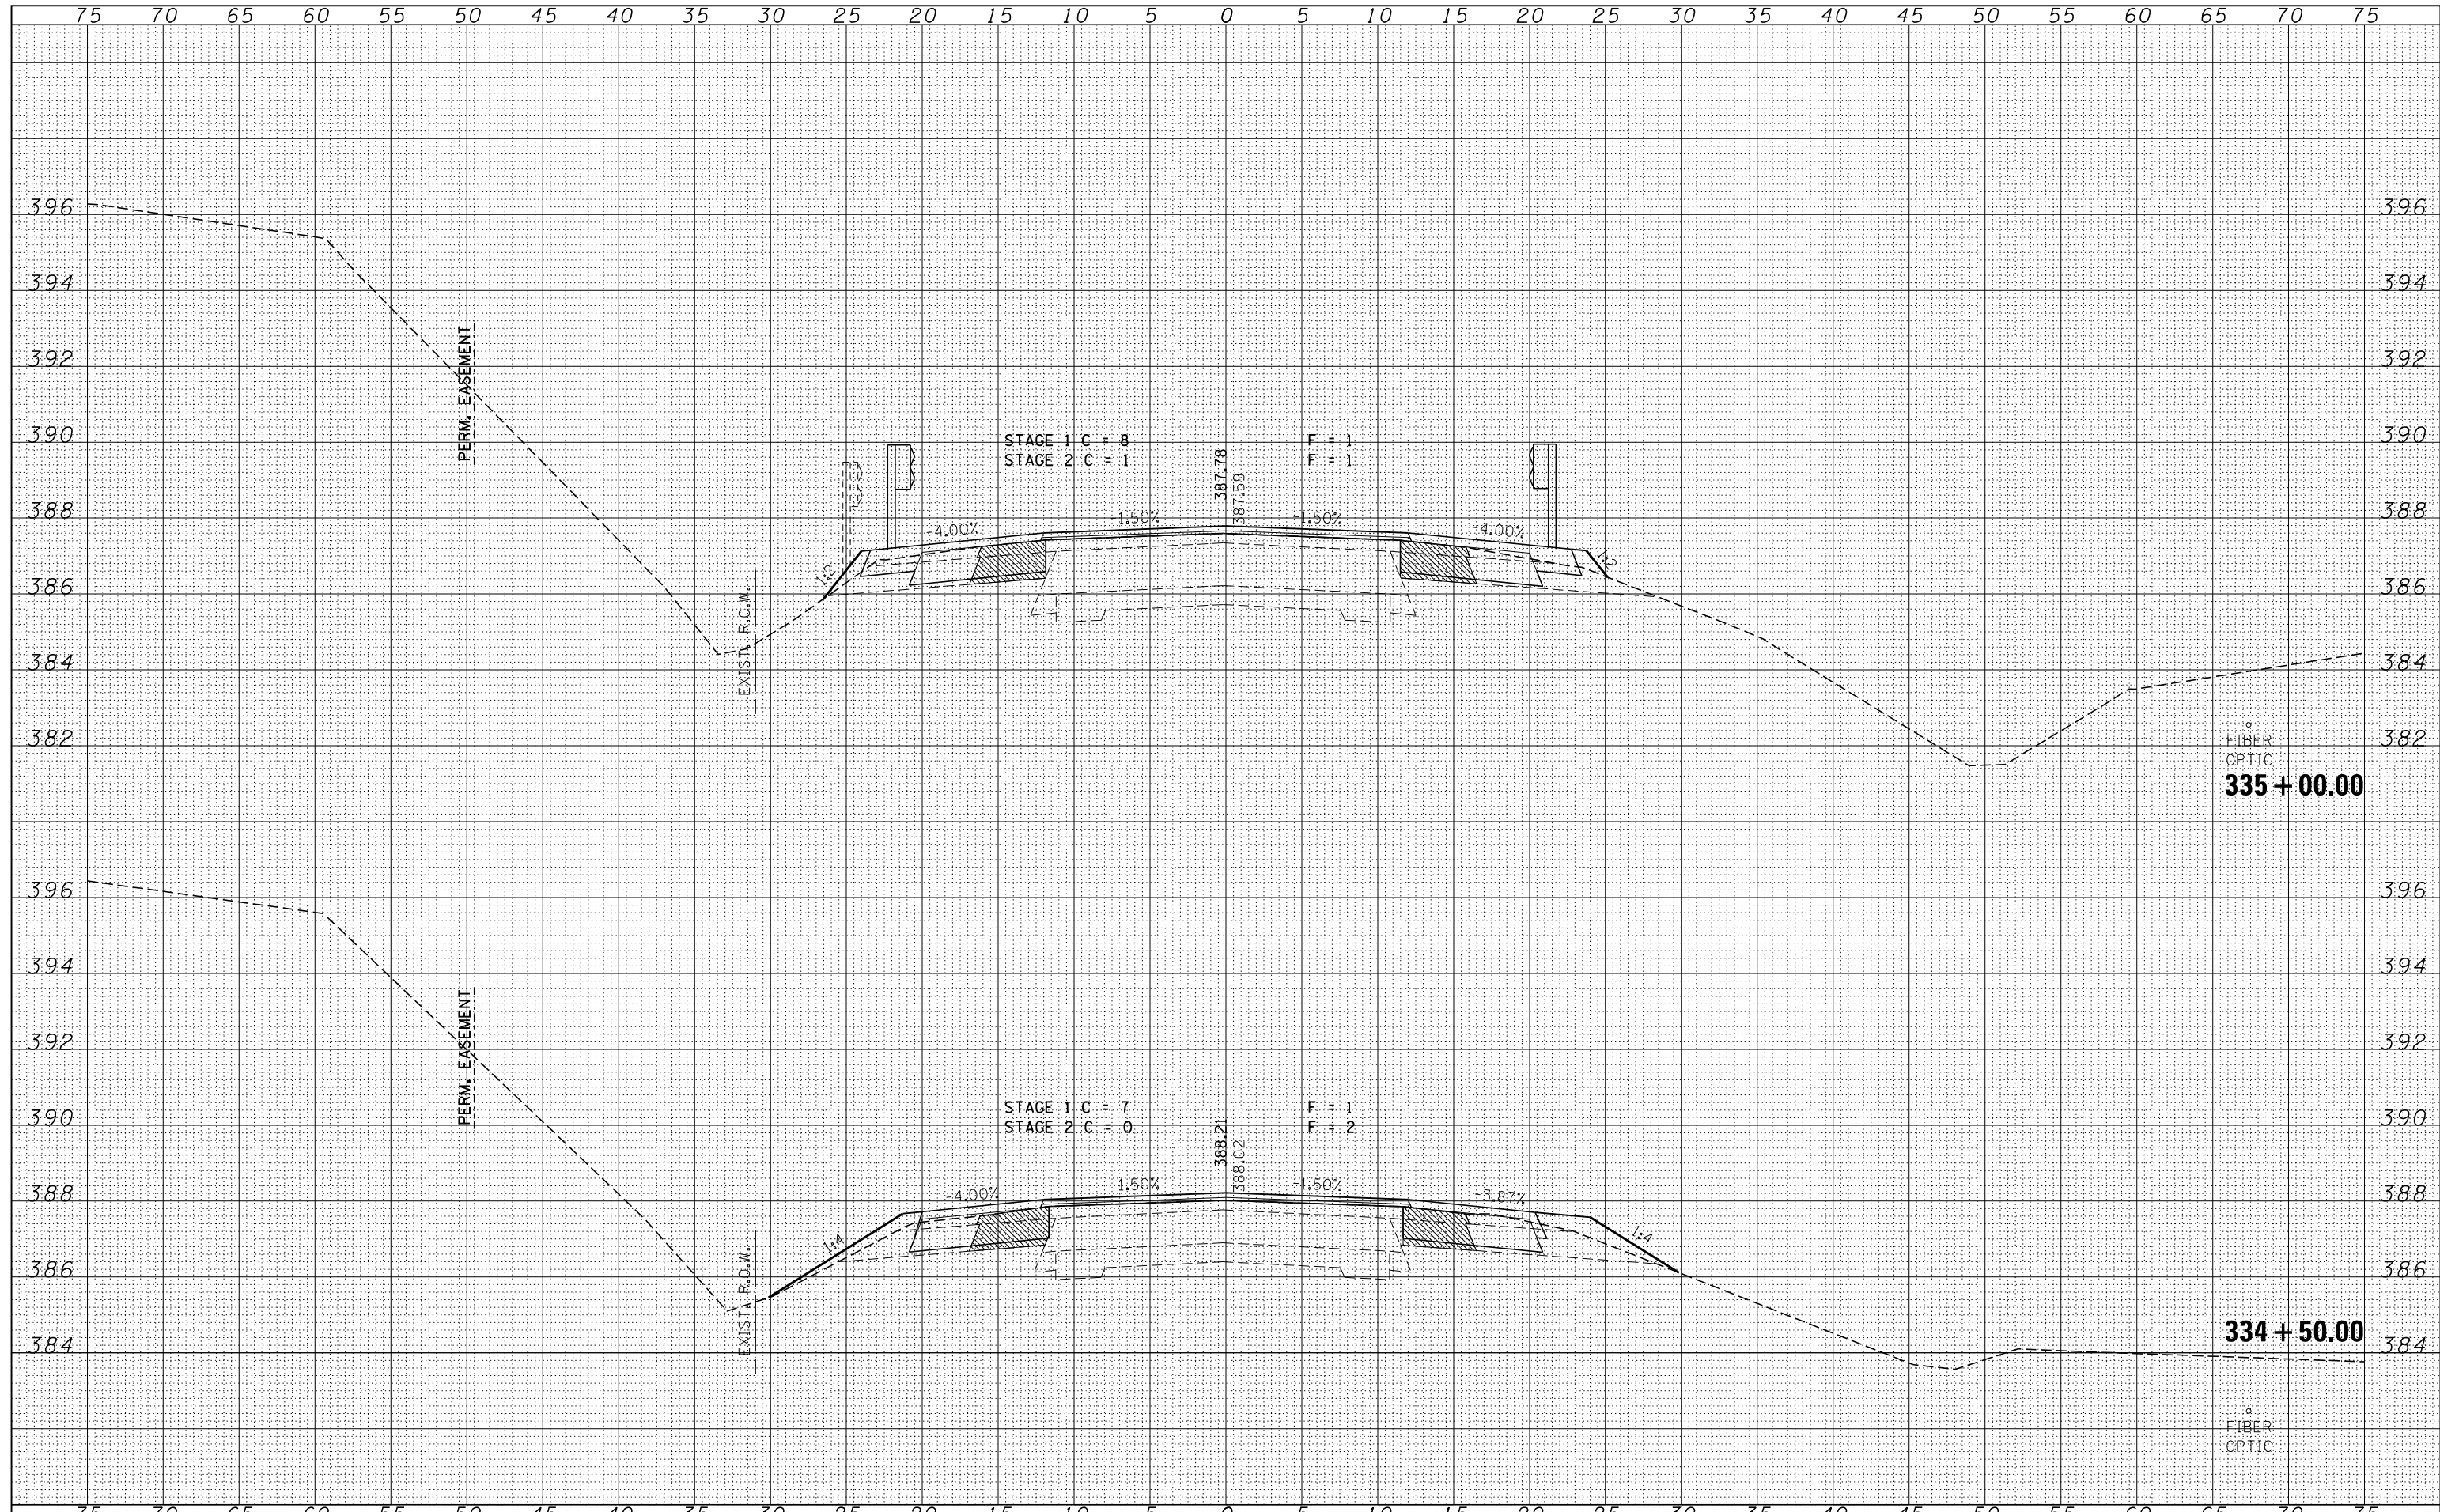

FILE NAME = D978266-sh1-xssht.dgn	USER NAME = *USER*	DESIGNED - L.F.S.	REVISED -	STATE OF ILLINOIS DEPARTMENT OF TRANSPORTATION	CROSS SECTIONS IL RTE 1/14			F.A.S.	SECTION	COUNTY	TOTAL SHEETS	SHEET NO.
HAMPTON, LENZINI AND RENWICK, INC.		DRAWN - T.W.K.	REVISED -					332	5B-1	WHITE	51	42
3885 STEVENSON DRIVE, SUITE 201 SPRINGFIELD, ILLINOIS 62703 ILLINOIS PROFESSIONAL DESIGN FIRM L.S. / P.E. / S.E. CORP. 184.000958		CHECKED - J.W.F.	REVISED -		CONTRACT NO. 78266			ILLINOIS FED. AID PROJECT				
		DATE - 08/15/13	REVISED -		SCALE:	SHEET NO.	OF SHEETS	STA. 334+50.00 TO STA. 335+00.00				