


FINAL SURVEY	DATE
SURVEYED	BY
PLOTTED	
TEMPLATE	
NOTE BOOK	
AREAS	
CHECKED	

ORIGINAL SURVEY	DATE
SURVEYED	BY
PLOTTED	
TEMPLATE	
NOTE BOOK	
AREAS	
CHECKED	

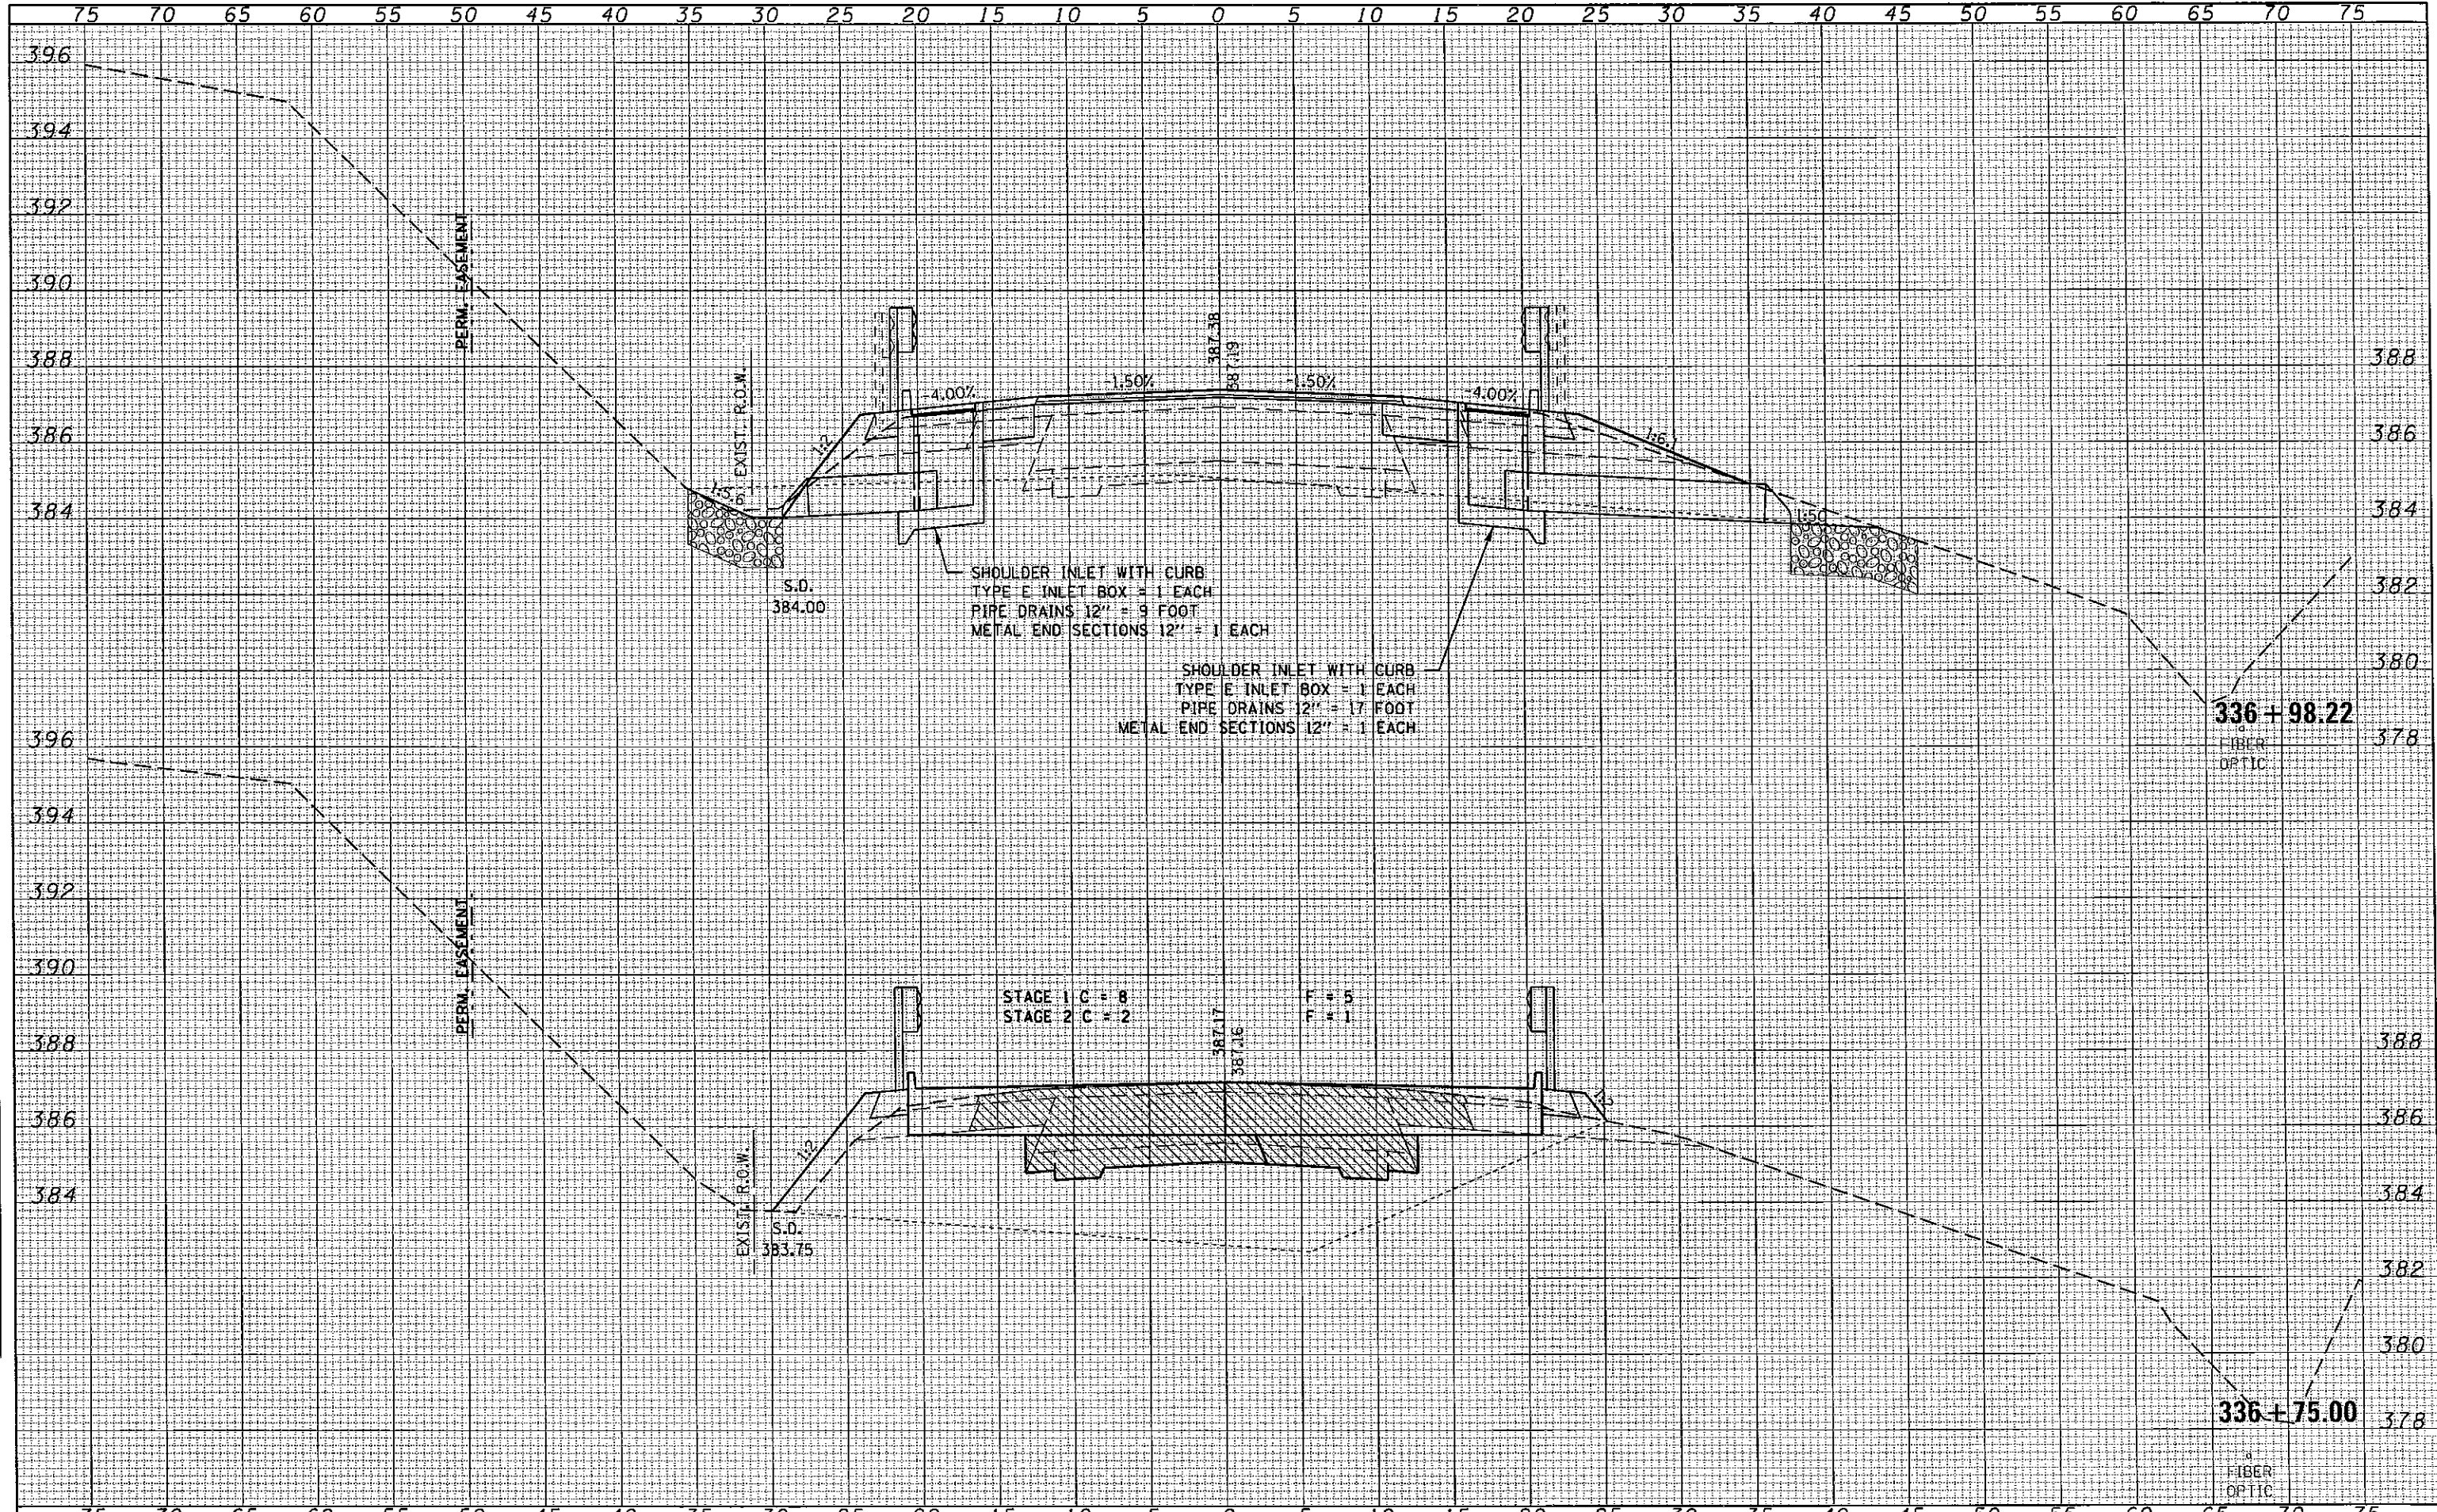

FILE NAME: c:\p\work\p101\h1\sta336\336+75-98.dwg	DESIGNED - L.F.S.	REVISED -	STATE OF ILLINOIS DEPARTMENT OF TRANSPORTATION	CROSS SECTIONS IL RTE 1/14			F.A.S.	SECTION	COUNTY	TOTAL SHEETS	SHEET NO.	
HAMPTON, LENZINI AND RENWICK, INC. 3833 S. WENSON DRIVE, SUITE 201 SPRINGFIELD, ILLINOIS 62765 ILLINOIS PROFESSIONAL DESIGN FIRM L.S. / P.E. / S.E. CORP. 181.090399	DRAWN - T.W.K.	REVISED -		SCALE:	SHEET NO.	OF	SHEETS	332	58-1	WHITE	51	48
PLLOT SCALE = 1/8" = 1' / in.	CHECKED - J.W.F.	REVISED -		STA. 336+98.22 TO STA. 336+98.22				CONTRACT NO. 78266				
PLLOT DATE = 9/25/2013	DATE - 08/15/13	REVISED -		ILLINOIS FED. AID PROJECT								