


DATE	
BY	
FINAL SURVEY	SURVEYED
NOTE BOOK	PLOTTED
NO.	TEMPLATE
	AREAS
	CHECKED

DATE	
BY	
ORIGINAL SURVEY	SURVEYED
NOTE BOOK	PLOTTED
NO.	TEMPLATE
	AREAS
	CHECKED

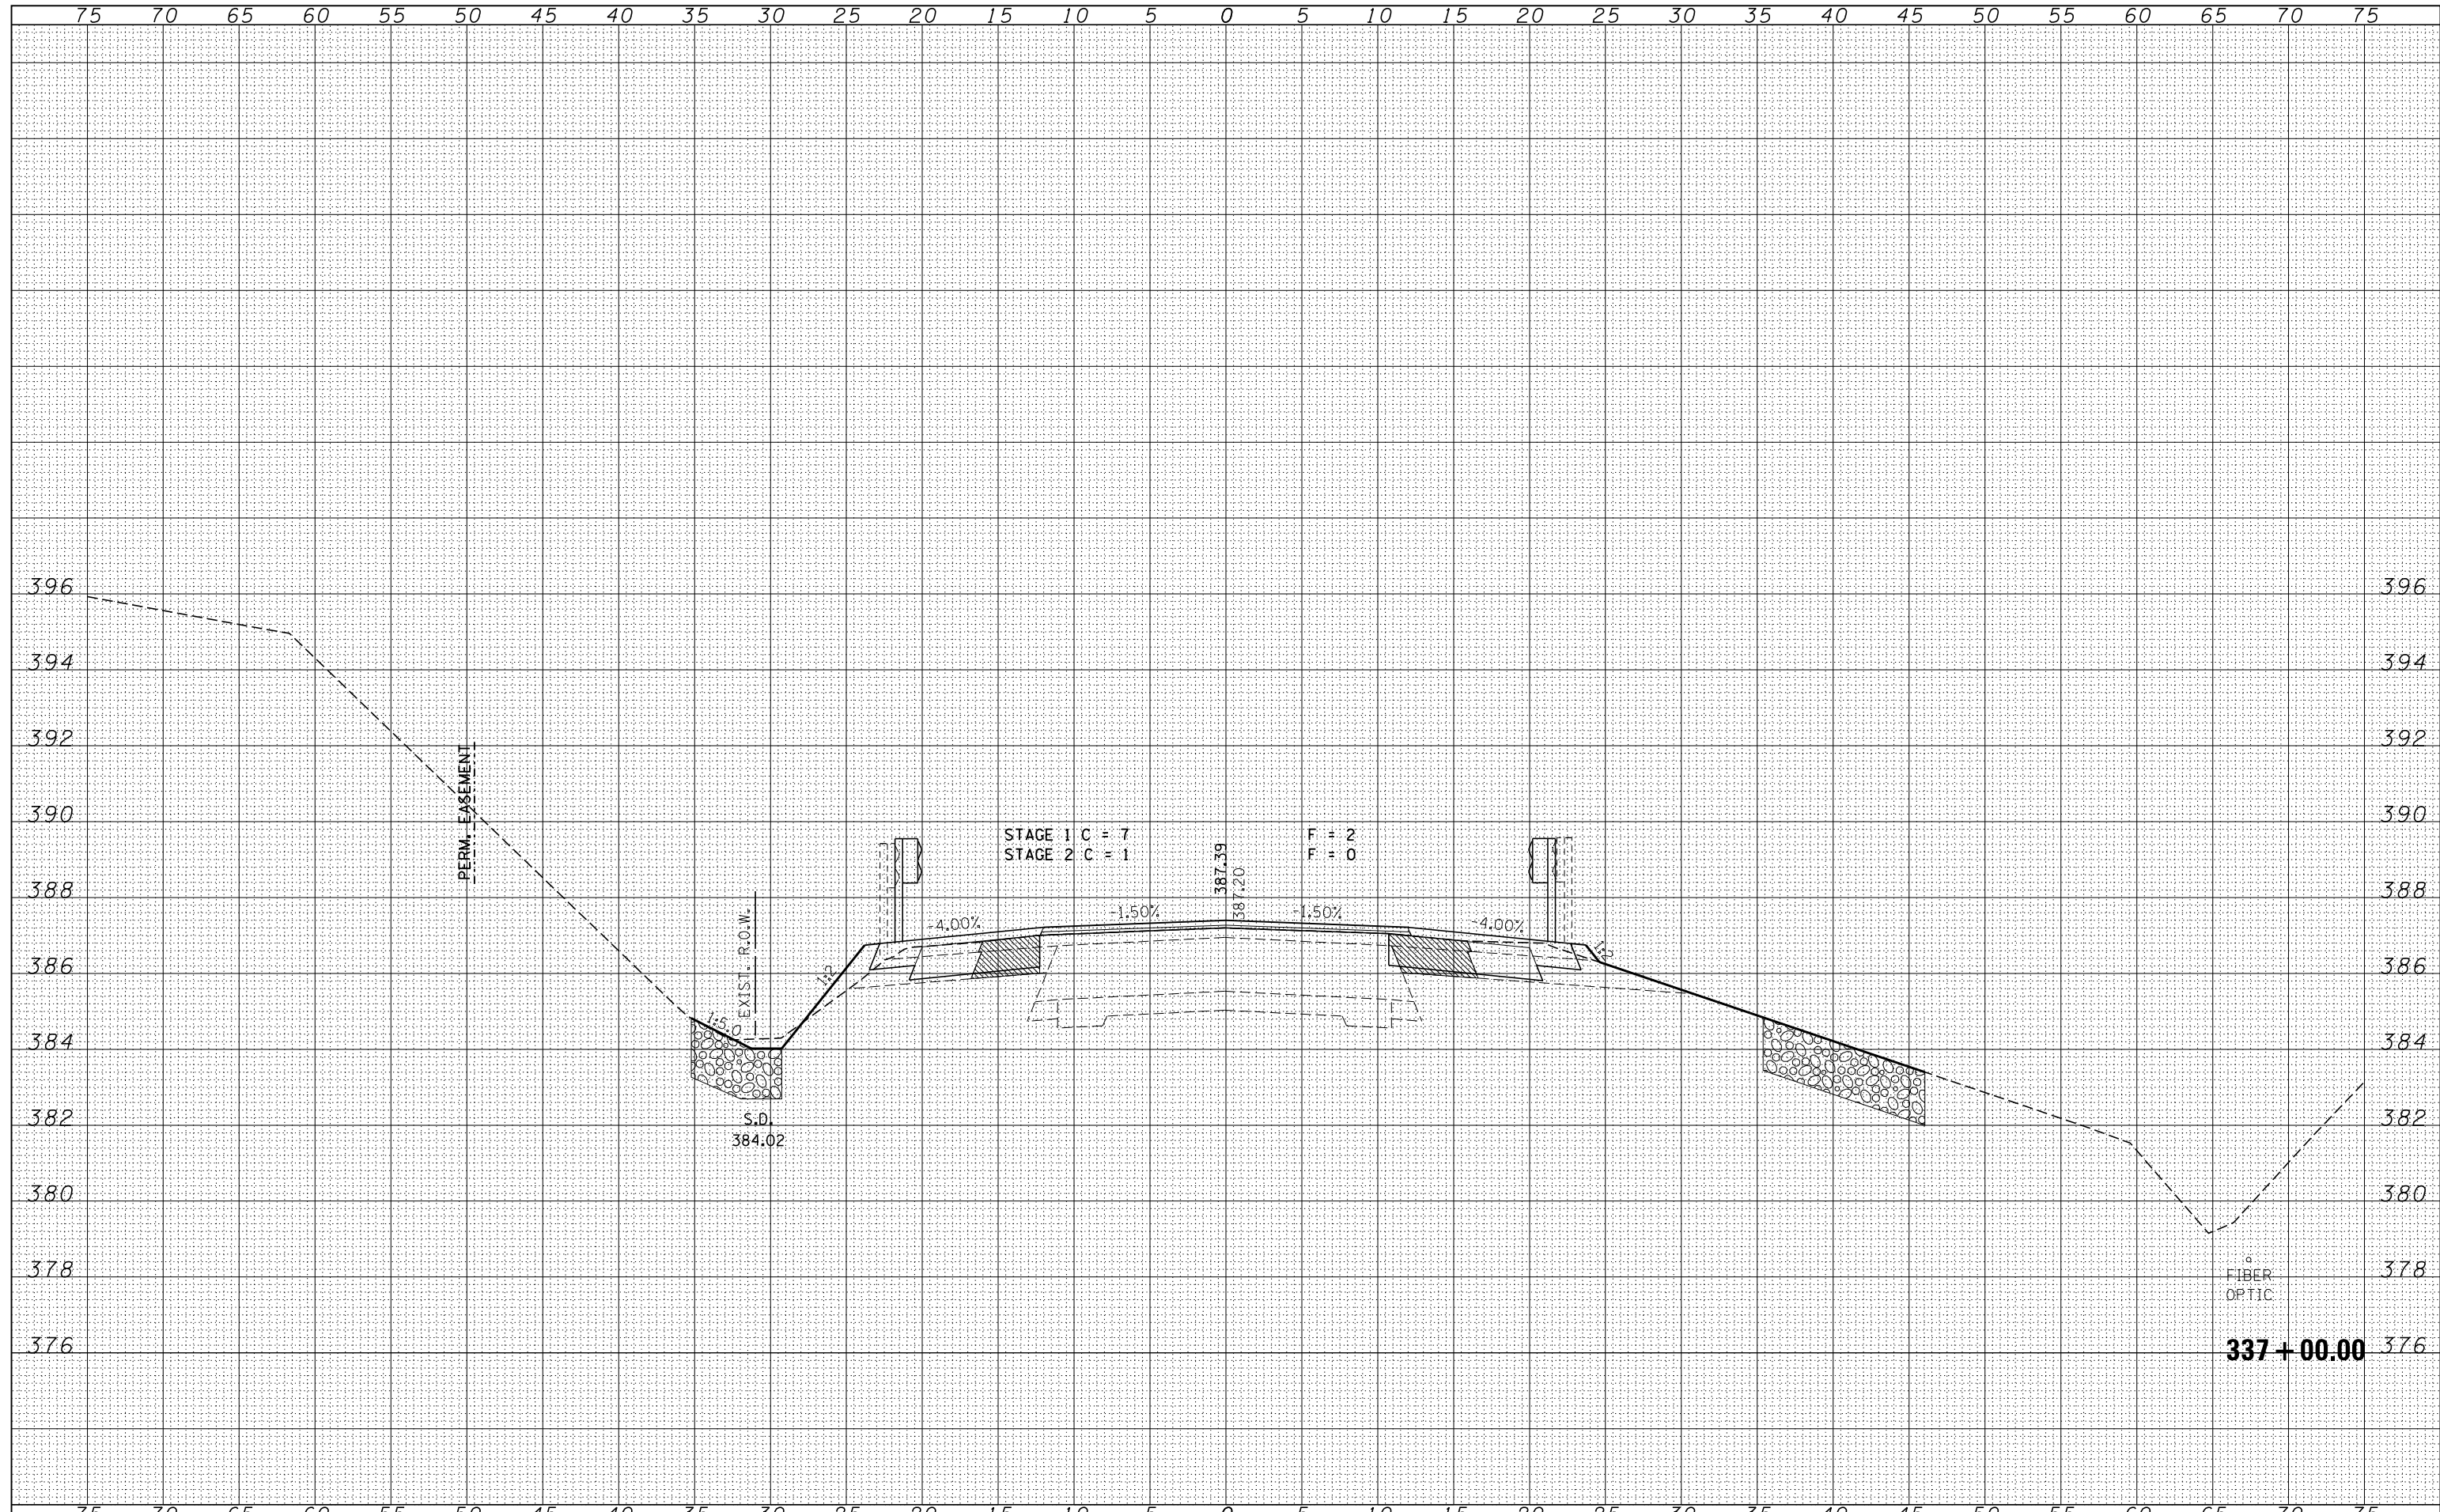

FILE NAME = D978266-shr-ssht.dgn	USER NAME = *USERS*	DESIGNED - L.F.S.	REVISED -	STATE OF ILLINOIS DEPARTMENT OF TRANSPORTATION	CROSS SECTIONS IL RTE 1/14	F.A.S.	SECTION	COUNTY	TOTAL SHEETS	SHEET NO.
HAMPTON, LENZINI AND RENWICK, INC.	DRAWN - T.W.K.	REVISED -	332			5B-1	WHITE	51	49	
3885 STEVENSON DRIVE, SUITE 201 SPRINGFIELD, ILLINOIS 62703 ILLINOIS PROFESSIONAL DESIGN FIRM L3 / PE / SE CORP. 184.000958	CHECKED - J.W.F.	REVISED -	CONTRACT NO. 78266							
SCALE:	DATE - 08/15/13	REVISED -	ILLINOIS			FED. AID	PROJECT			
PLOT SCALE = *SCALE*	DATE - 9/17/2013			SCALE:	SHEET NO.	OF	SHEETS	STA. 337+00.00	TO STA. 337+00.00	