


DATE	
BY	
SURVEYED	
PLOTTED	
TEMPLATE	
AREAS	
CHECKED	
FINAL SURVEY	
NOTE BOOK	
NO.	

DATE	
BY	
SURVEYED	
PLOTTED	
TEMPLATE	
AREAS	
CHECKED	
ORIGINAL SURVEY	
NOTE BOOK	
NO.	

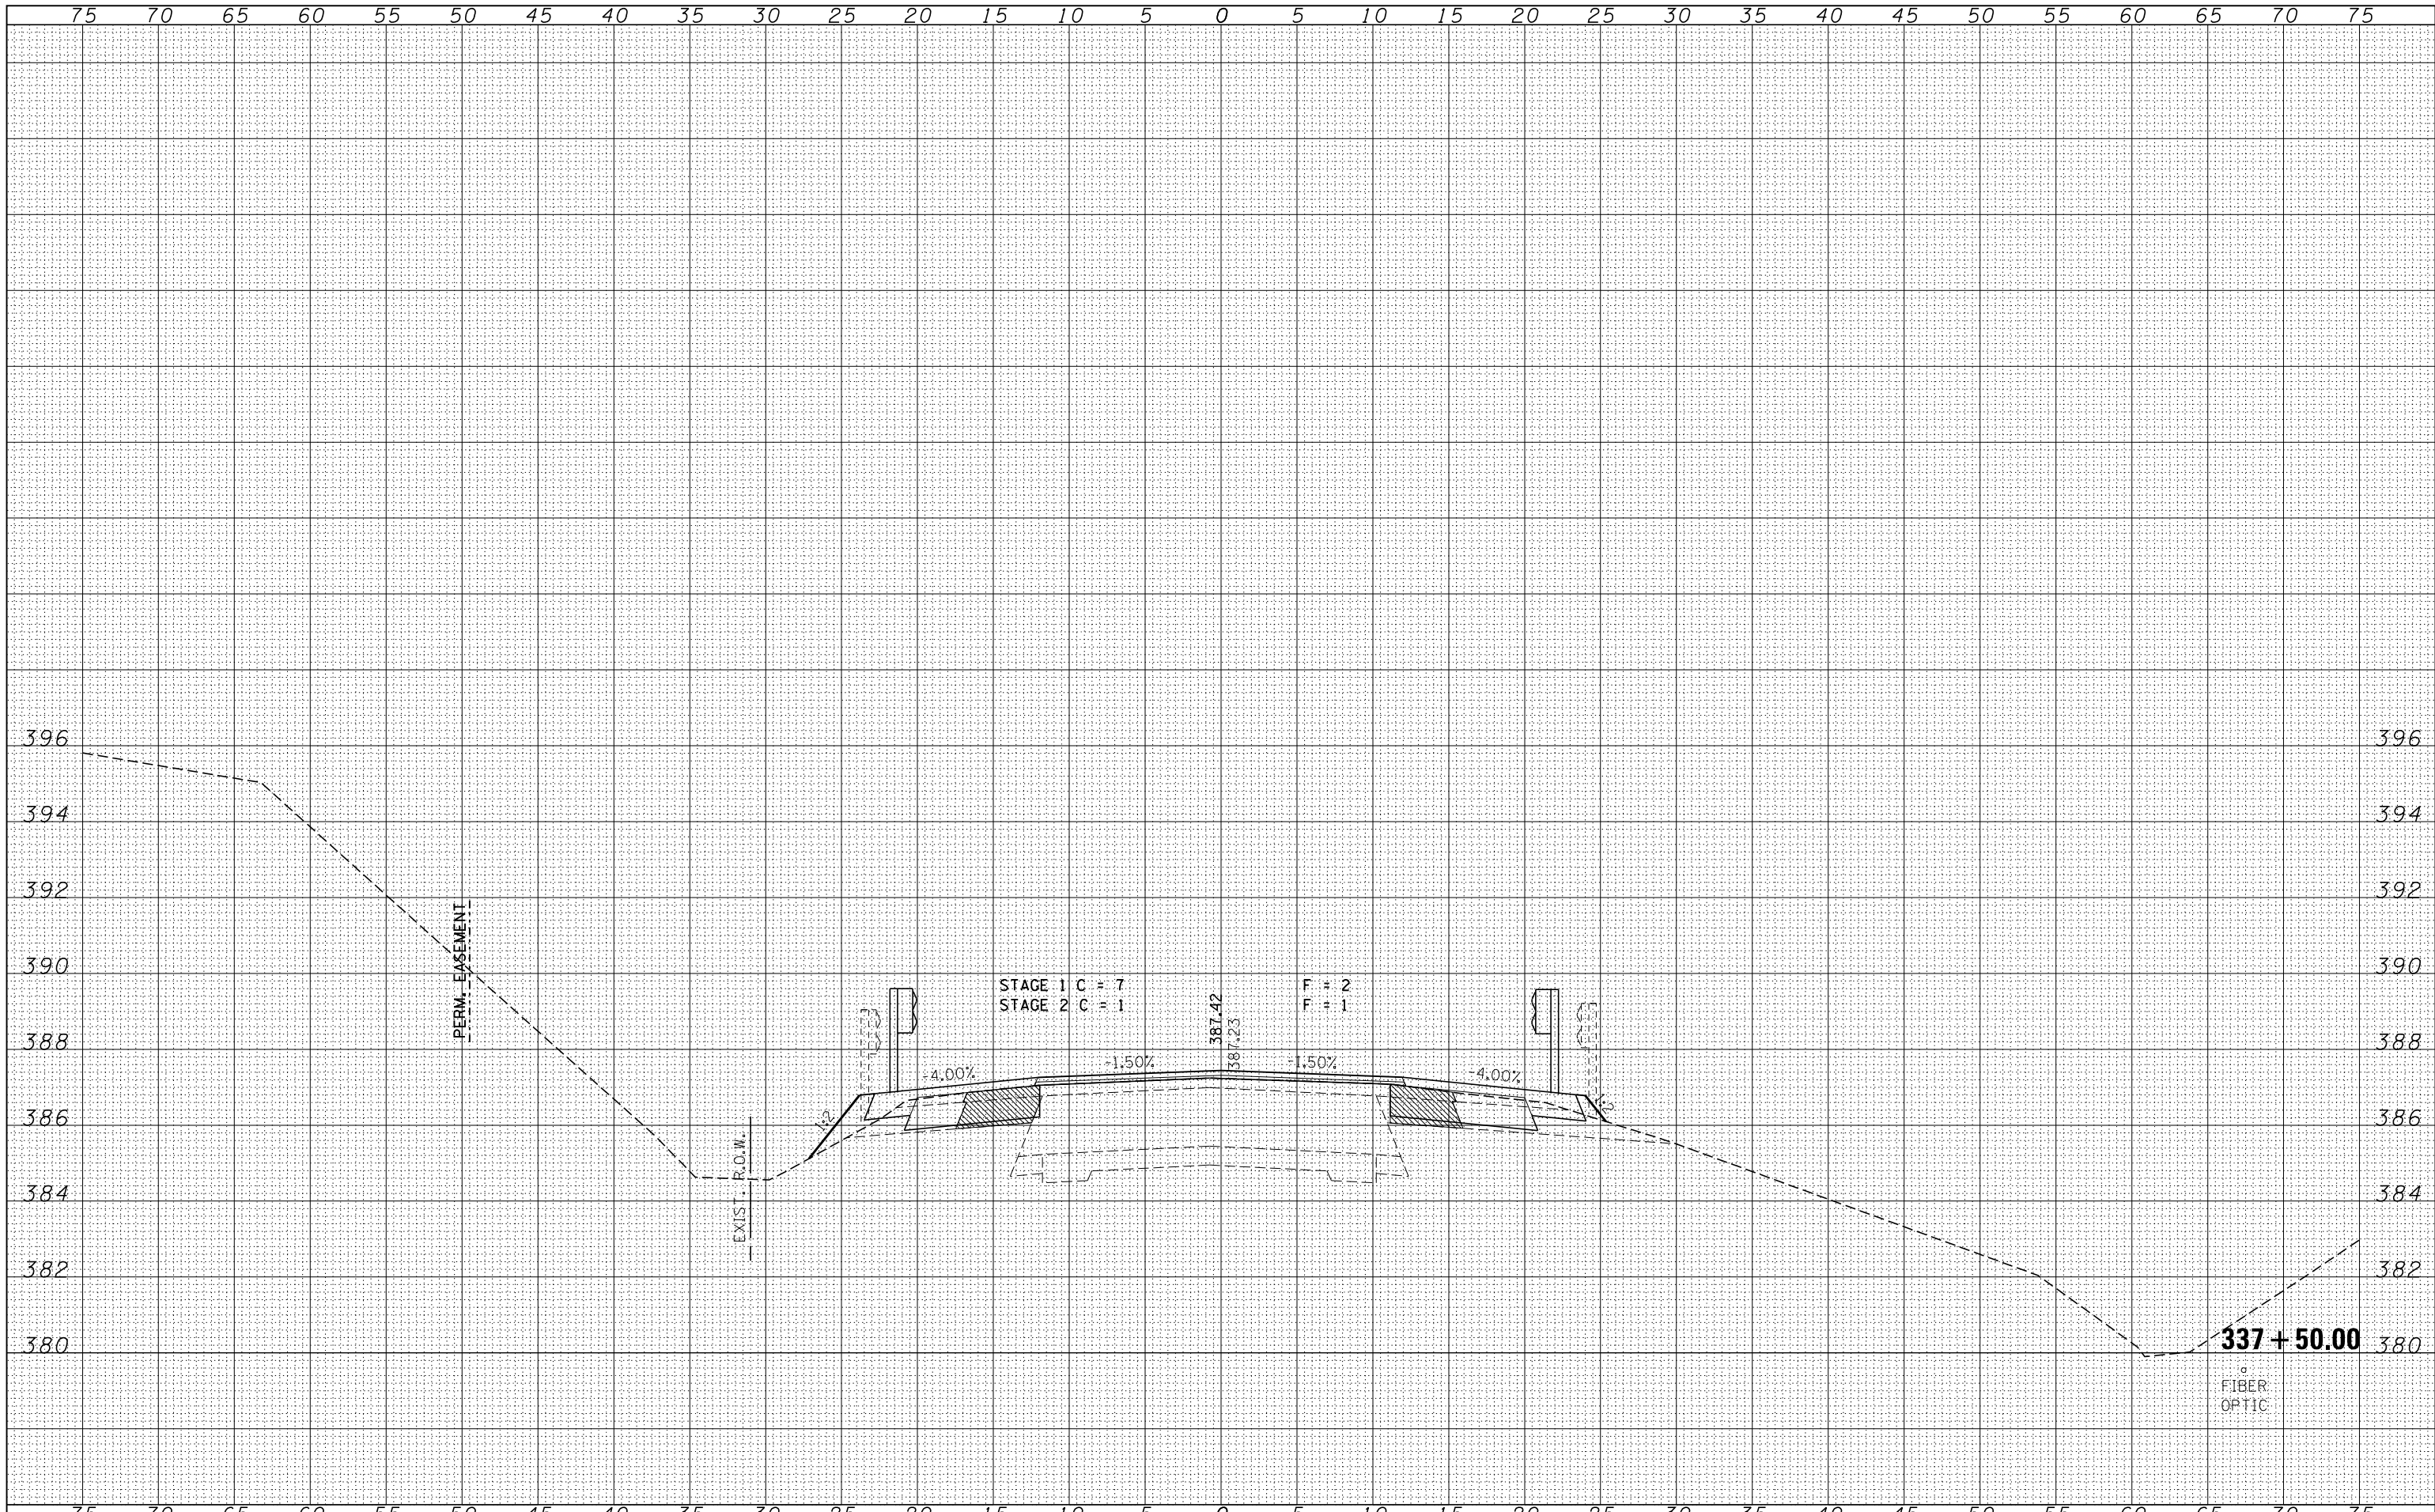

FILE NAME = D978266-sht-xxsht.dgn
 USER NAME = *USERS*
 DESIGNED - L.F.S.
 DRAWN - T.W.K.
 CHECKED - J.W.F.
 DATE - 08/15/13
 PLOT SCALE = *SCALE*
 PLOT DATE = 9/17/2013

DESIGNED - L.F.S.
 DRAWN - T.W.K.
 CHECKED - J.W.F.
 DATE - 08/15/13

REVISED -
 REVISED -
 REVISED -
 REVISED -

**STATE OF ILLINOIS
 DEPARTMENT OF TRANSPORTATION**

**CROSS SECTIONS
 IL RTE 1/14**

SCALE: SHEET NO. OF SHEETS STA. 337+50.00 TO STA. 337+50.00

F.A.S.	SECTION	COUNTY	TOTAL SHEETS	SHEET NO.
332	5B-1	WHITE	51	50
CONTRACT NO. 78266			ILLINOIS FED. AID PROJECT	