


LEGEND

- ① EXISTING P.C.C. PAVEMENT (9-6-9)
- ② EXISTING H.M.A. OVERLAY (VAR. DEPTH)
- ③ H.M.A. SURFACE REMOVAL 3/4"
- ④ PAVEMENT REMOVAL
- ⑤ POLY. LEVELING BINDER (MM), IL 4.75, N50, 3/4"
- ⑥ AGGREGATE SUBGRADE IMPROVEMENT, 12"
- ⑦ P.C.C. BASE COURSE 10"
- ⑧ POLY. H.M.A. SURFACE COURSE, MIX E, N50, 2"
- ⑨ COMB. CONC. CURB & GUTTER TYPE B 6-24
- ⑩ EARTH EXCAVATION
- ⑪ STRIP REFLECTIVE CRACK CONTROL TREATMENT

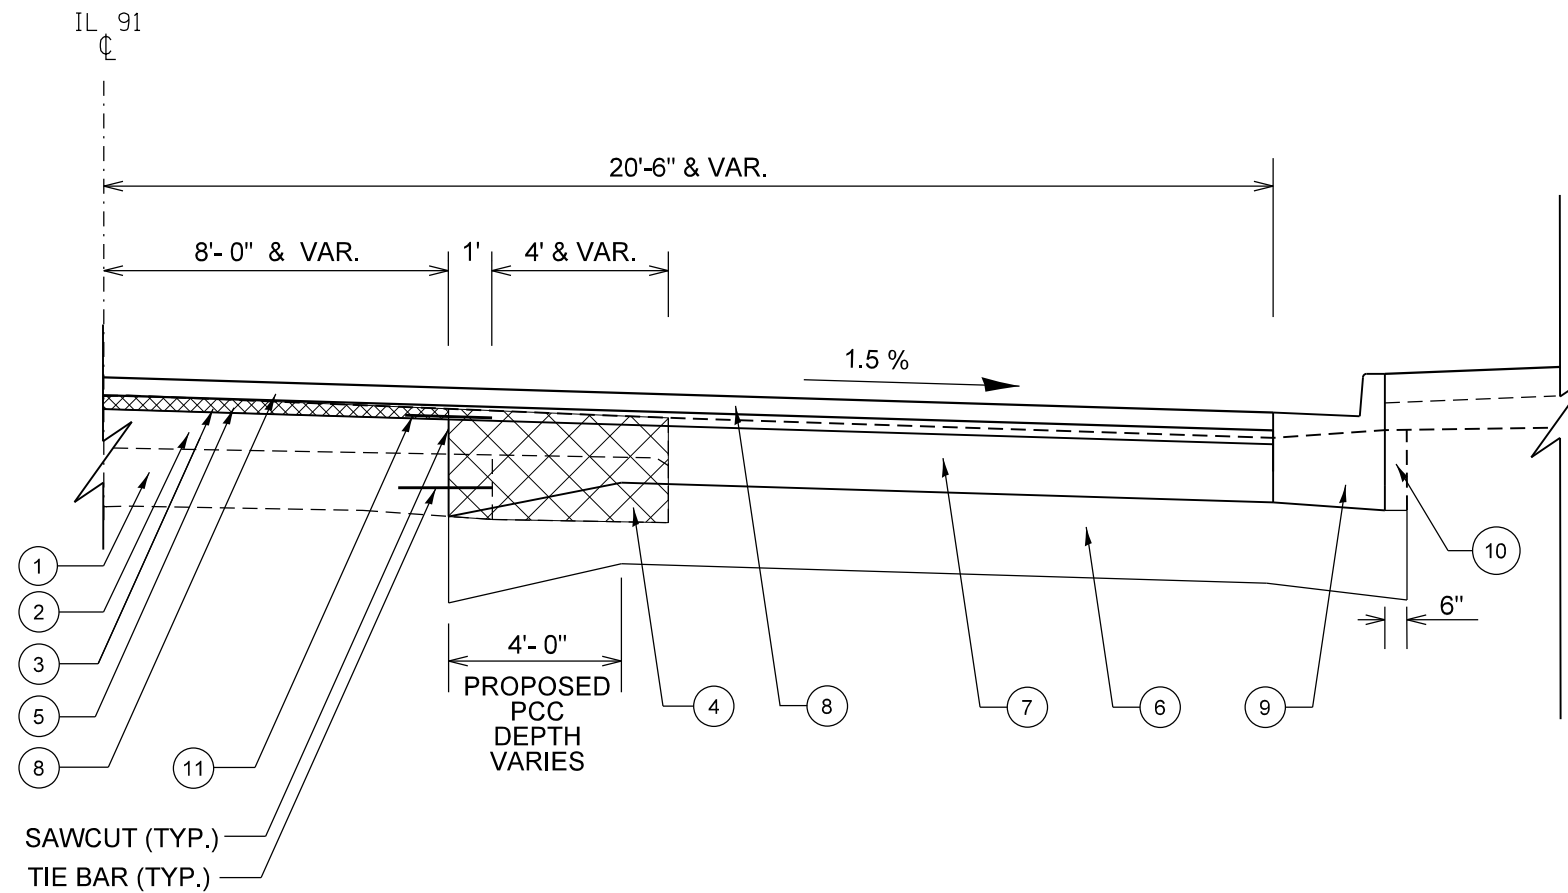

LEGEND

SAWCUTTING EXISTING PAVEMENT WILL BE INCLUDED IN THE PAVEMENT REMOVAL PAY ITEM.

FILE NAME =	USER NAME = crespole	DESIGNED -	REVISED -	<b>STATE OF ILLINOIS DEPARTMENT OF TRANSPORTATION</b>	<b>IL RTE 91 TYPICAL SECTION DETAIL</b>			F.A.S. RTE.	SECTION	COUNTY	TOTAL SHEETS	SHEET NO.
et:\pw\work\p\id\crespole\d0330150\0488792-sht-typical.dgn		DRAWN -	REVISED -		1380	7W-1,RS-3	Peoria	617	31			
PLOT SCALE = 100.0000' / in.		CHECKED -	REVISED -		CONTRACT NO. 88792							
PLOT DATE = 8/15/2013		DATE -	REVISED -		ILLINOIS FED. AID PROJECT							
				SCALE:	SHEET NO.	OF	SHEETS	STA.	TO	STA.		