


**LEGEND FOR REMOVAL ITEMS**

- ① PAVEMENT REMOVAL
- ② DRIVEWAY PAVEMENT REMOVAL
- ③ H.M.A SURFACE REMOVAL (BUTT JOINT)
- ④ PAVED SHOULDER REMOVAL
- ⑤ TREE REMOVAL, ACRE
- ⑥ TREE REMOVAL
- ⑦ PIPE CULVERT REMOVAL
- ⑧ FENCE REMOVAL
- ⑨ STRUCTURE REMOVAL NO. 1
- ⑩ GUARDRAIL REMOVAL
- ⑪ SIDEWALK REMOVAL
- ⑫ C.C.&G. REMOVAL
- ⑬ H.M.A SURFACE REMOVAL 3/4"

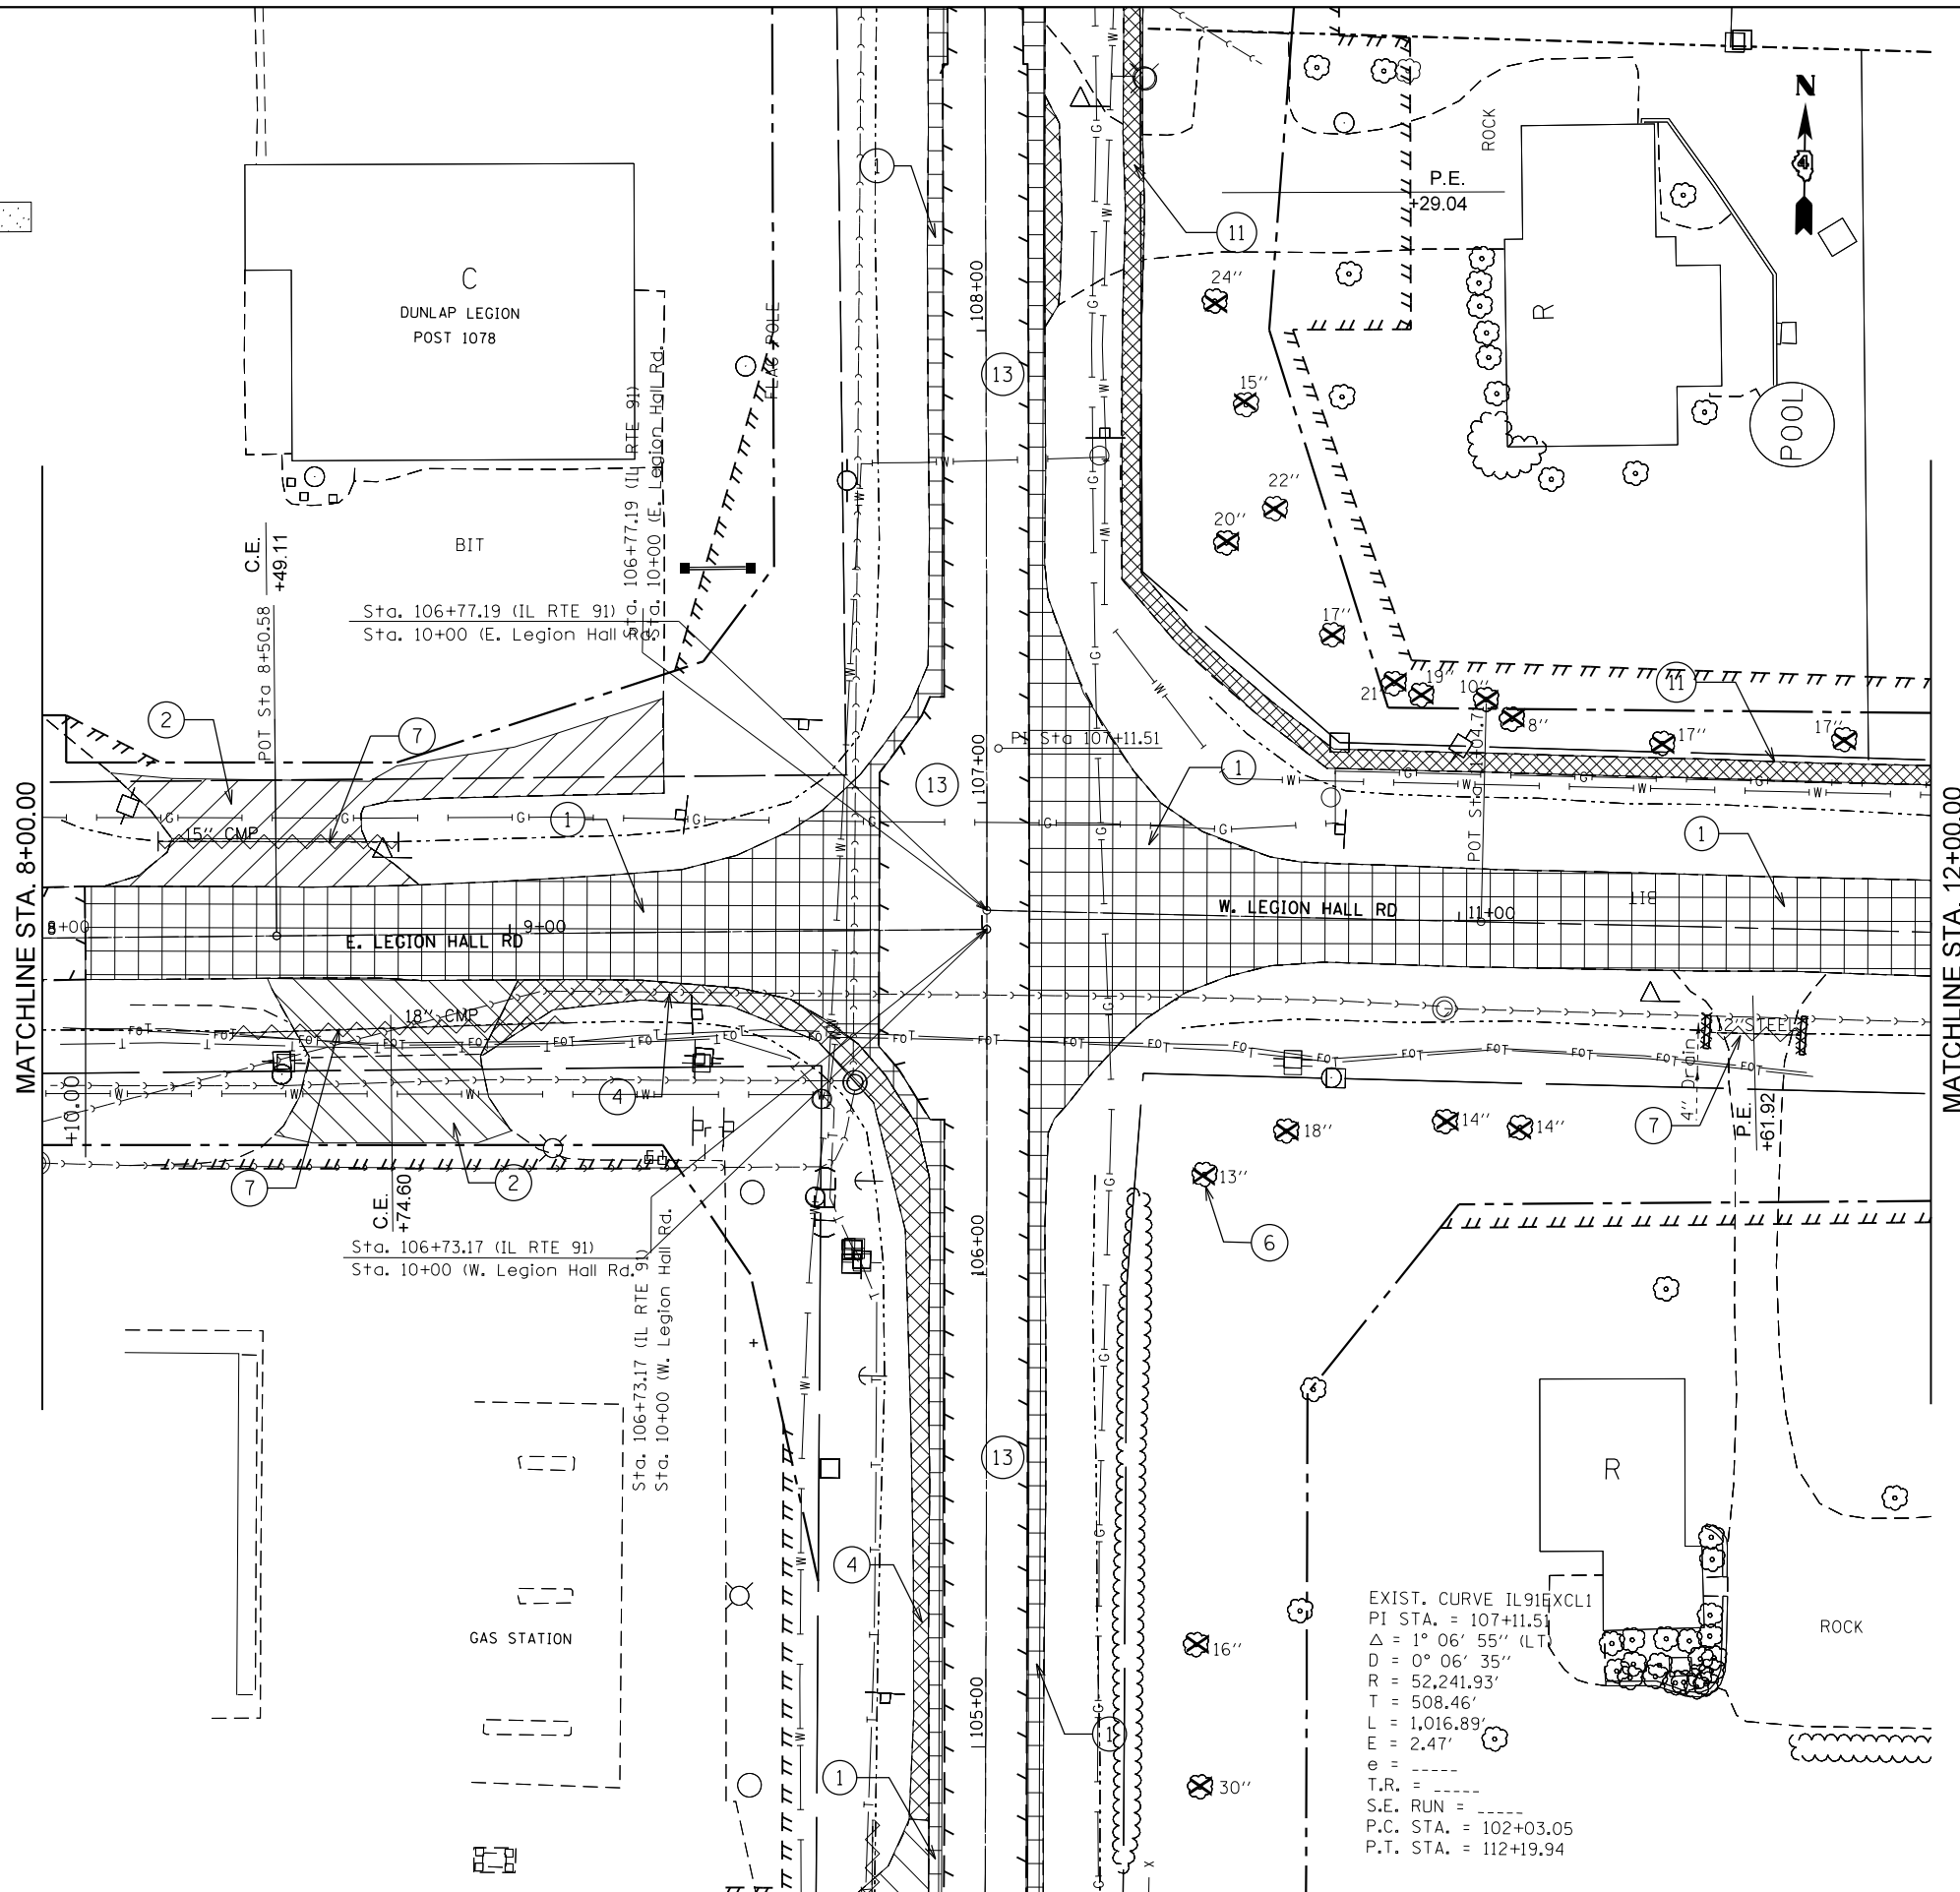

FILE NAME =	USER NAME = crespole	DESIGNED -	REVISED -
et:\pw\work\p\midot\crespole\d0330150\048792-LHR.REMOVALSHT1.DGN		DRAWN -	REVISED -
Default	PLOT SCALE = 40.0000' / in.	CHECKED -	REVISED -
	PLOT DATE = 8/15/2013	DATE -	REVISED -

**STATE OF ILLINOIS  
DEPARTMENT OF TRANSPORTATION**

**LEGION HALL ROAD  
REMOVAL PLANS**

SCALE:      SHEET      OF      SHEETS      STA.      TO      STA.

F.A.S. RTE.	SECTION	COUNTY	TOTAL SHEETS	SHEET NO.
1380	7W-1,RS-3	Peoria	617	78
CONTRACT NO. 88792				
ILLINOIS FED. AID PROJECT				