



PLAN	SURVEYED	BY	DATE
	PLOTTED		
	ALIGNED		
	CHECKED		
	FILE NAME		
	NO.		

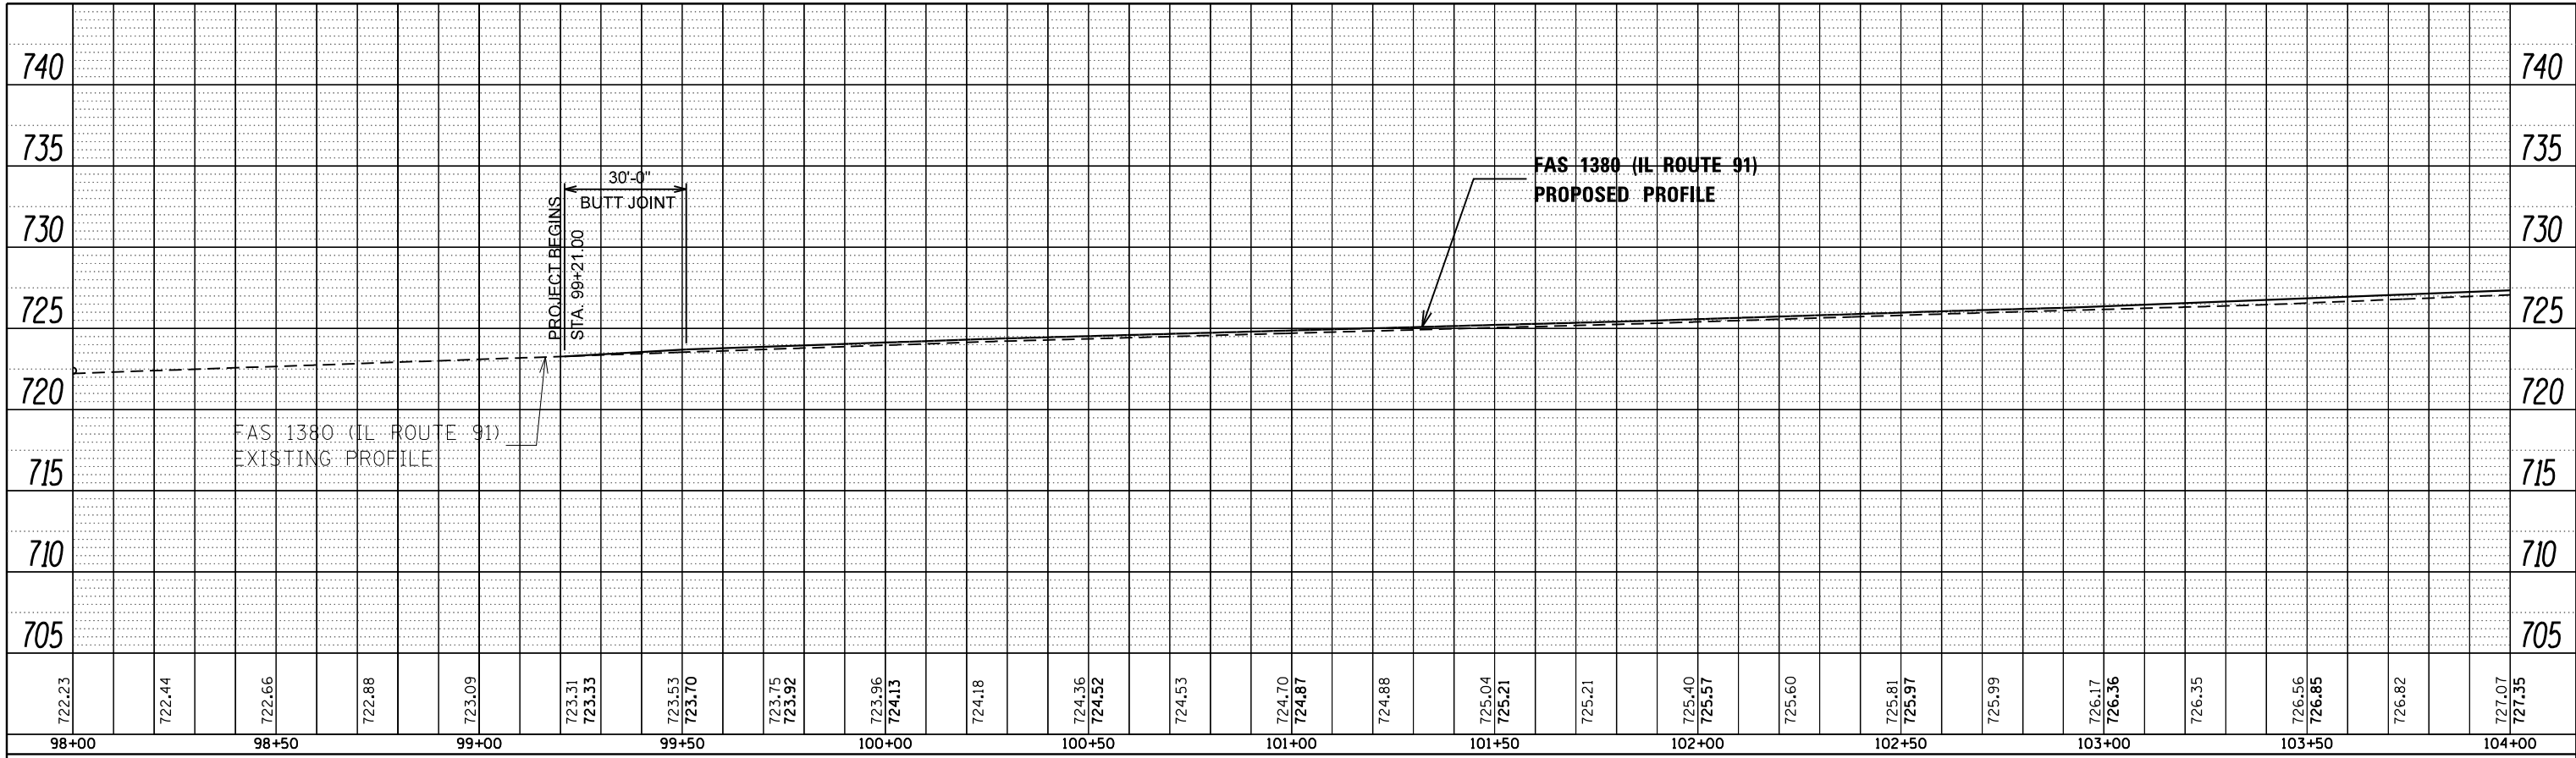

PROFILE	SURVEYED	BY	DATE
	PLOTTED		
	GRADES CHECKED		
	STRUCTURE NOTATIONS CHECKED		
	NO.		

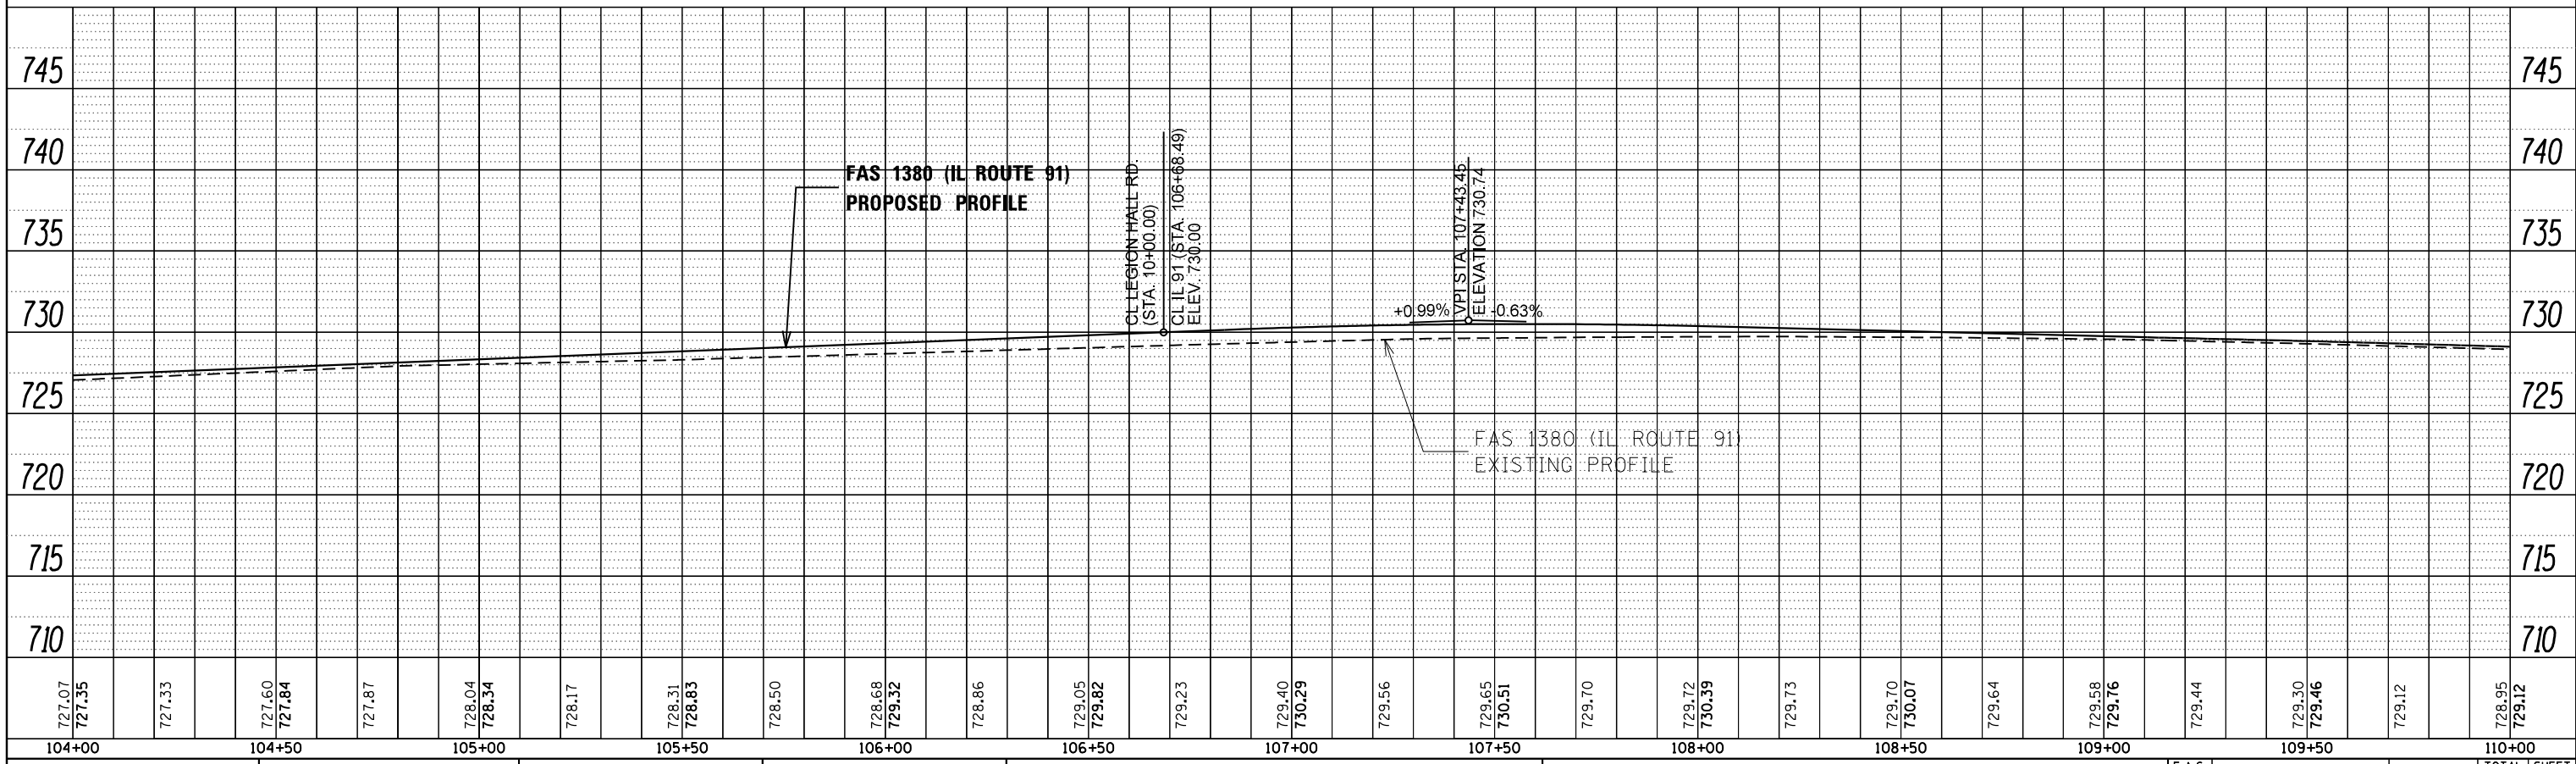

FILE NAME =	USER NAME = crespole	DESIGNED -	REVISED -	STATE OF ILLINOIS DEPARTMENT OF TRANSPORTATION	FAS 1380 IL ROUTE 91 PROFILE PLANS	F.A.S. RTE.	SECTION	COUNTY	TOTAL SHEETS	SHEET NO.		
c:\pwork\pwork\crespole\0330150\04.88	92-SHT-IL 91 PROFILE1.dgn	DRAWN -	REVISED -			1380	7W-1,RS-3	Peoria	617	91		
PLOT SCALE = 40.0000' / in.	CHECKED -	REVISED -	SCALE:			SHEET	OF	SHEETS	STA.	TO	STA.	CONTRACT NO. 88792
Default	DATE -	REVISED -	ILLINOIS FED. AID PROJECT									