
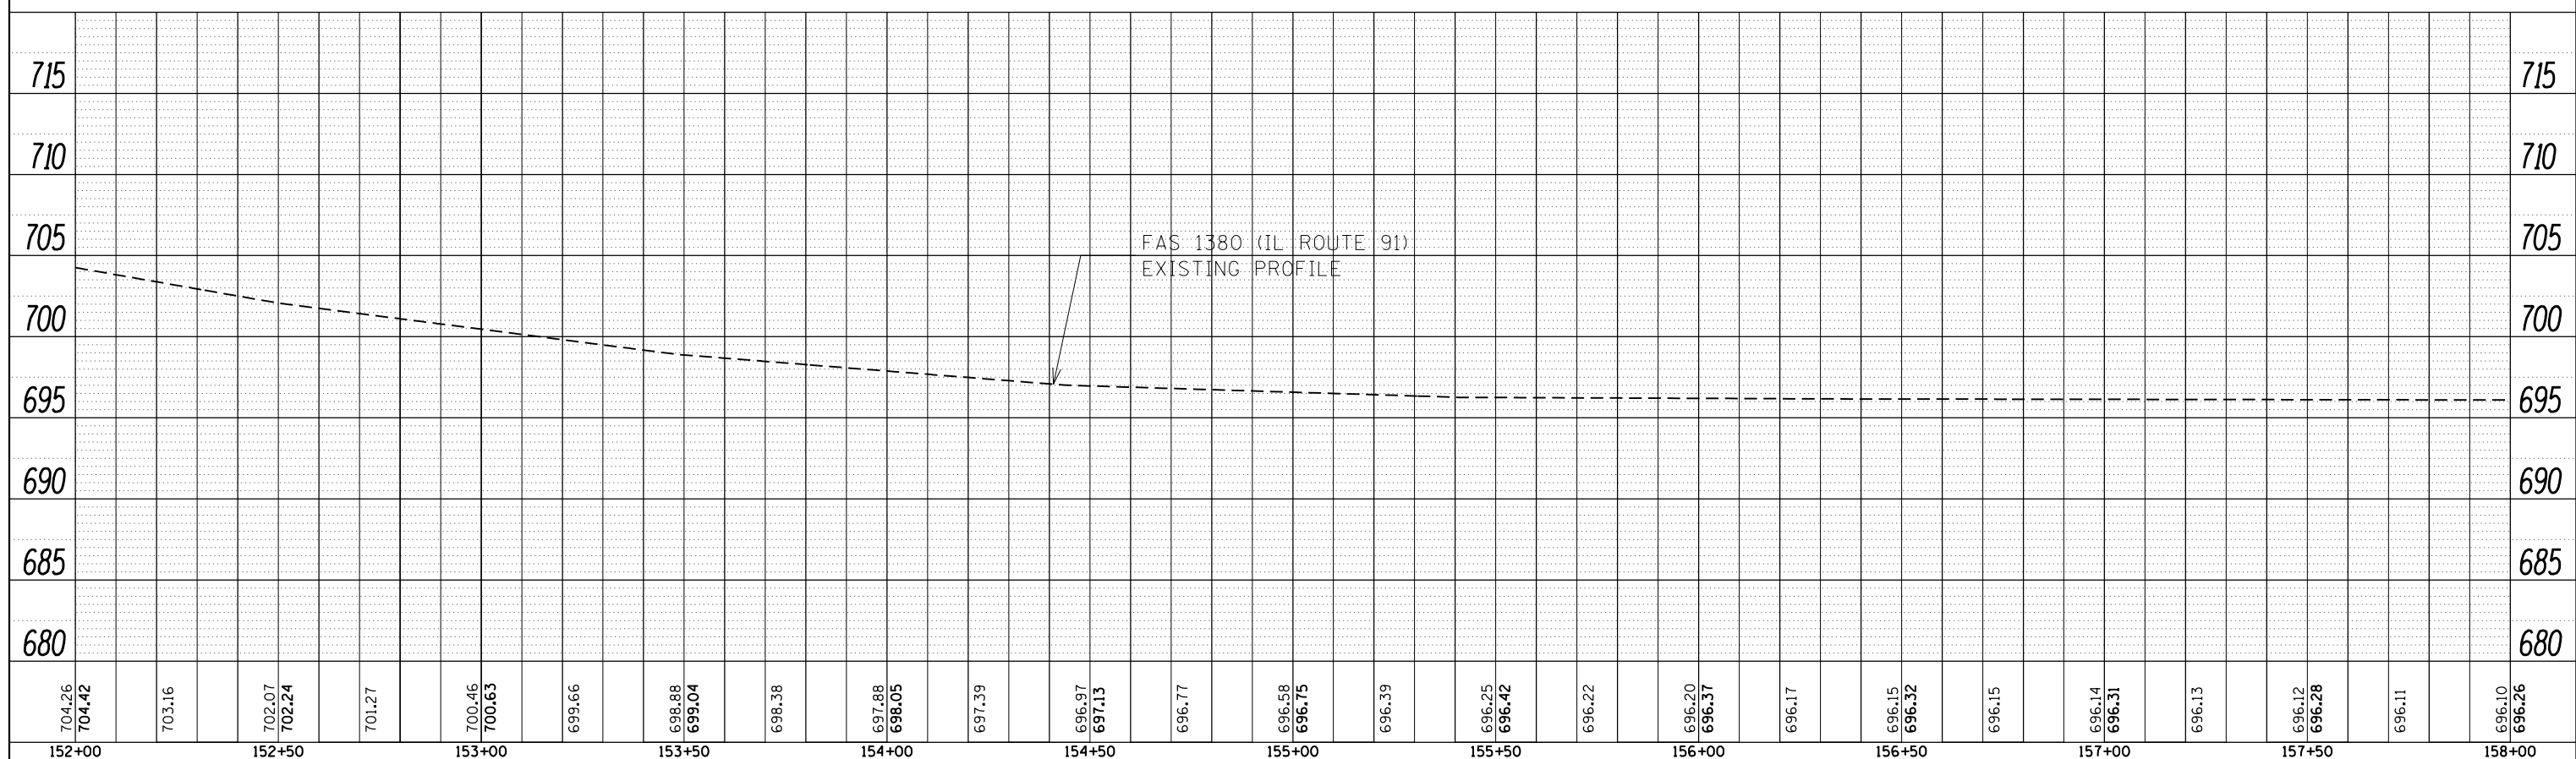


PLAN	SURVEYED	BY	DATE
	PLOTTED		
	ALIGNED		
	CHECKED		
	FILE NAME		
	NO.		

PROFILE	SURVEYED	BY	DATE
	PLOTTED		
	GRADES		
	CHECKED		
	STRUCTURE		
	NOTATIONS		
	CHKD		
	NO.		

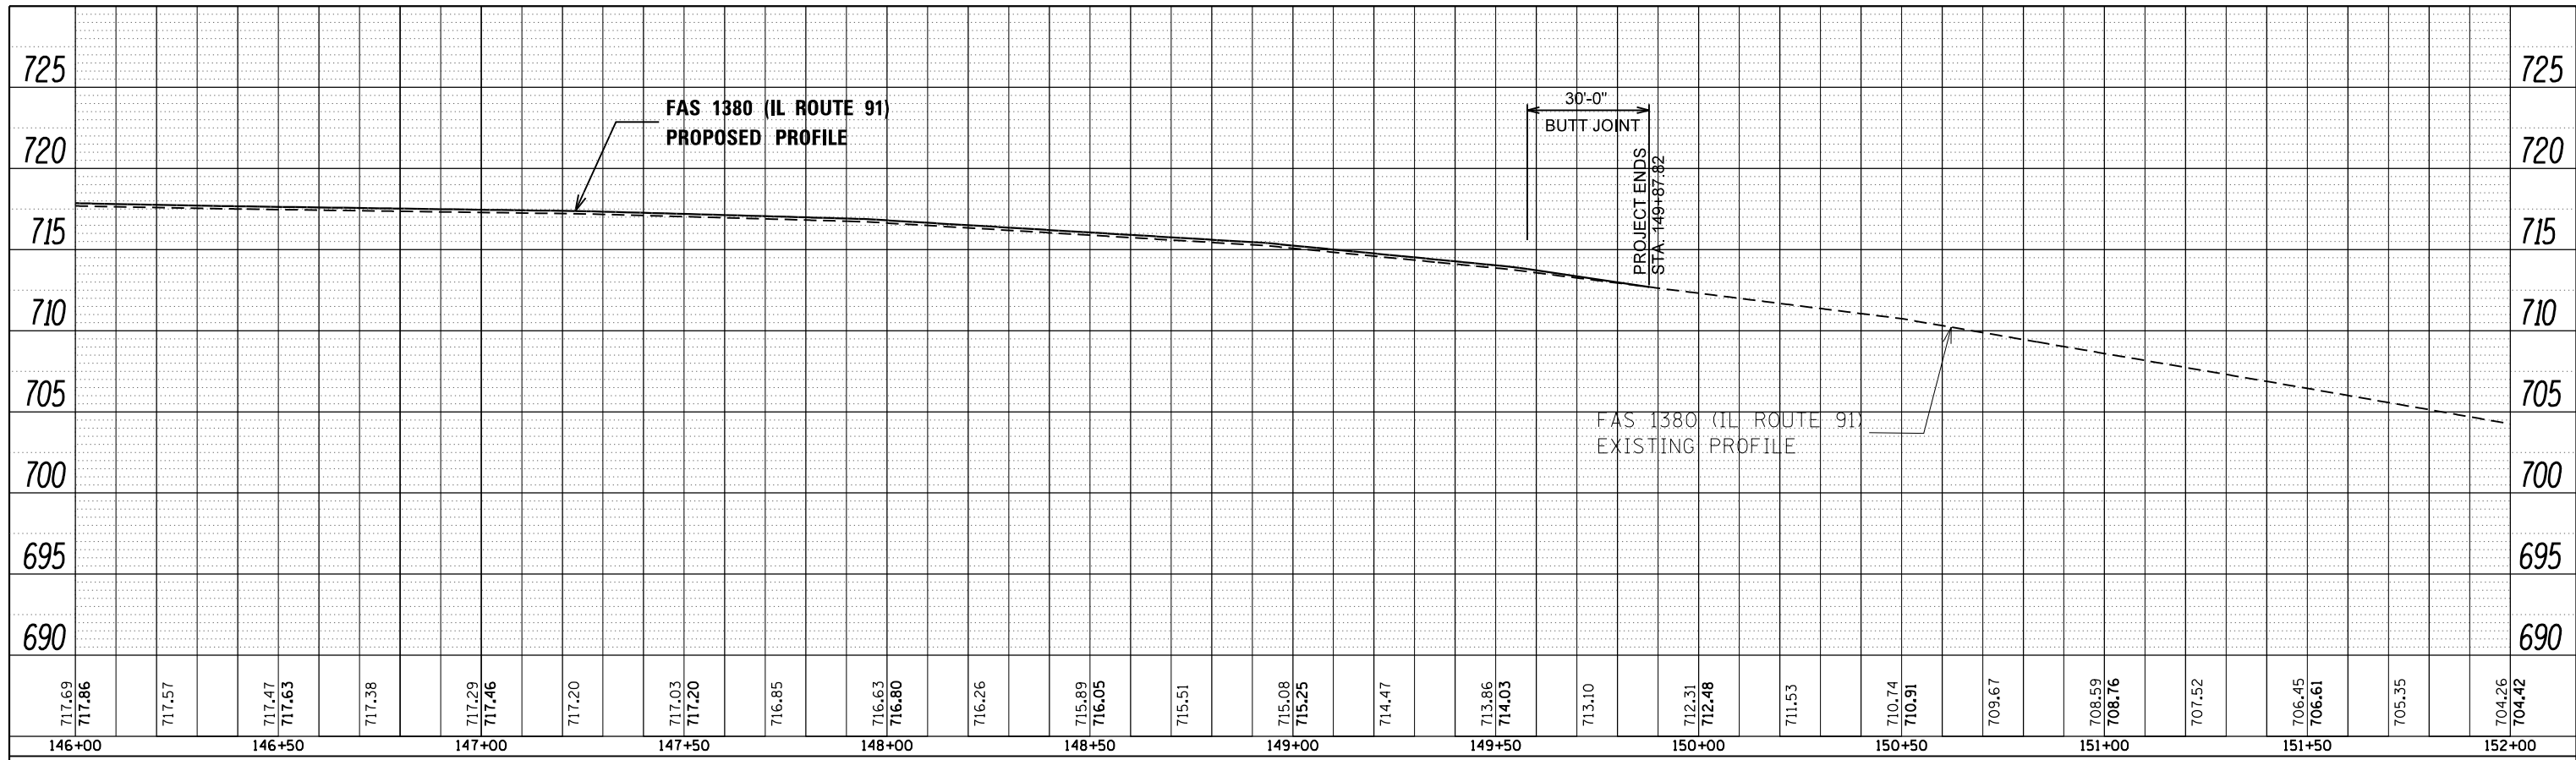

FILE NAME =	USER NAME = crespole	DESIGNED -	REVISED -	STATE OF ILLINOIS DEPARTMENT OF TRANSPORTATION	FAS 1380 IL ROUTE 91 PROFILE PLANS				F.A.S. RTE. 1380	SECTION 7W-1,RS-3	COUNTY Peoria	TOTAL SHEETS 617	SHEET NO. 95
c:\pwork\pwork\crespole\0330150\04.88	92-SHT-IL 91 PROFILE1.dgn	DRAWN -	REVISED -		SCALE:	SHEET	OF	SHEETS	STA.	TO	STA.	CONTRACT NO. 88792	
PLOT SCALE = 40.0000' / in.	CHECKED -	REVISED -	REVISED -		ILLINOIS FED. AID PROJECT								
Default	PLOT DATE = 8/15/2013	DATE -	REVISED -										