


LEGEND

- | | |
|--|--|
| 1 AGGREGATE SUBGRADE IMPROVEMENT, 4" | 11 INCIDENTAL H.M.A. SURFACING, 1 1/2" |
| 2 AGGREGATE SUBGRADE IMPROVEMENT, 12" | 12 INCIDENTAL H.M.A. SURFACING, 3" |
| 3 AGGREGATE BASE COURSE, TYPE B, 8" | 13 P.C.C. BASE COURSE 10" |
| 4 AGGREGATE SHOULDER, TYPE B, 6" | 14 P.C.C. DRIVEWAY PAVEMENT, 6" |
| 5 H.M.A. BASE COURSE, 6" | 15 P.C.C. DRIVEWAY PAVEMENT, 8" |
| 6 H.M.A. BASE COURSE, 7 1/2" | 16 P.C.C. SIDEWALK 4" |
| 7 H.M.A. BASE COURSE, 10" | 17 P.C.C. SIDEWALK 4" (SPECIAL) |
| 8 POLY. H.M.A. BINDER COURSE, IL 19.0, N 50 | 18 CLASS SI CONCRETE (OUTLET) |
| 9 POLY. LEVELING BINDER (MM), IL 4.75, N50, 3/4" | 19 COMBINATION CONCRETE CURB & GUTTER, TYPE B-6.24 |
| 10 POLY. H.M.A. SURFACE COURSE MIX "E", N50, 2" | 20 H.M.A. SHOULDERS, 8" |

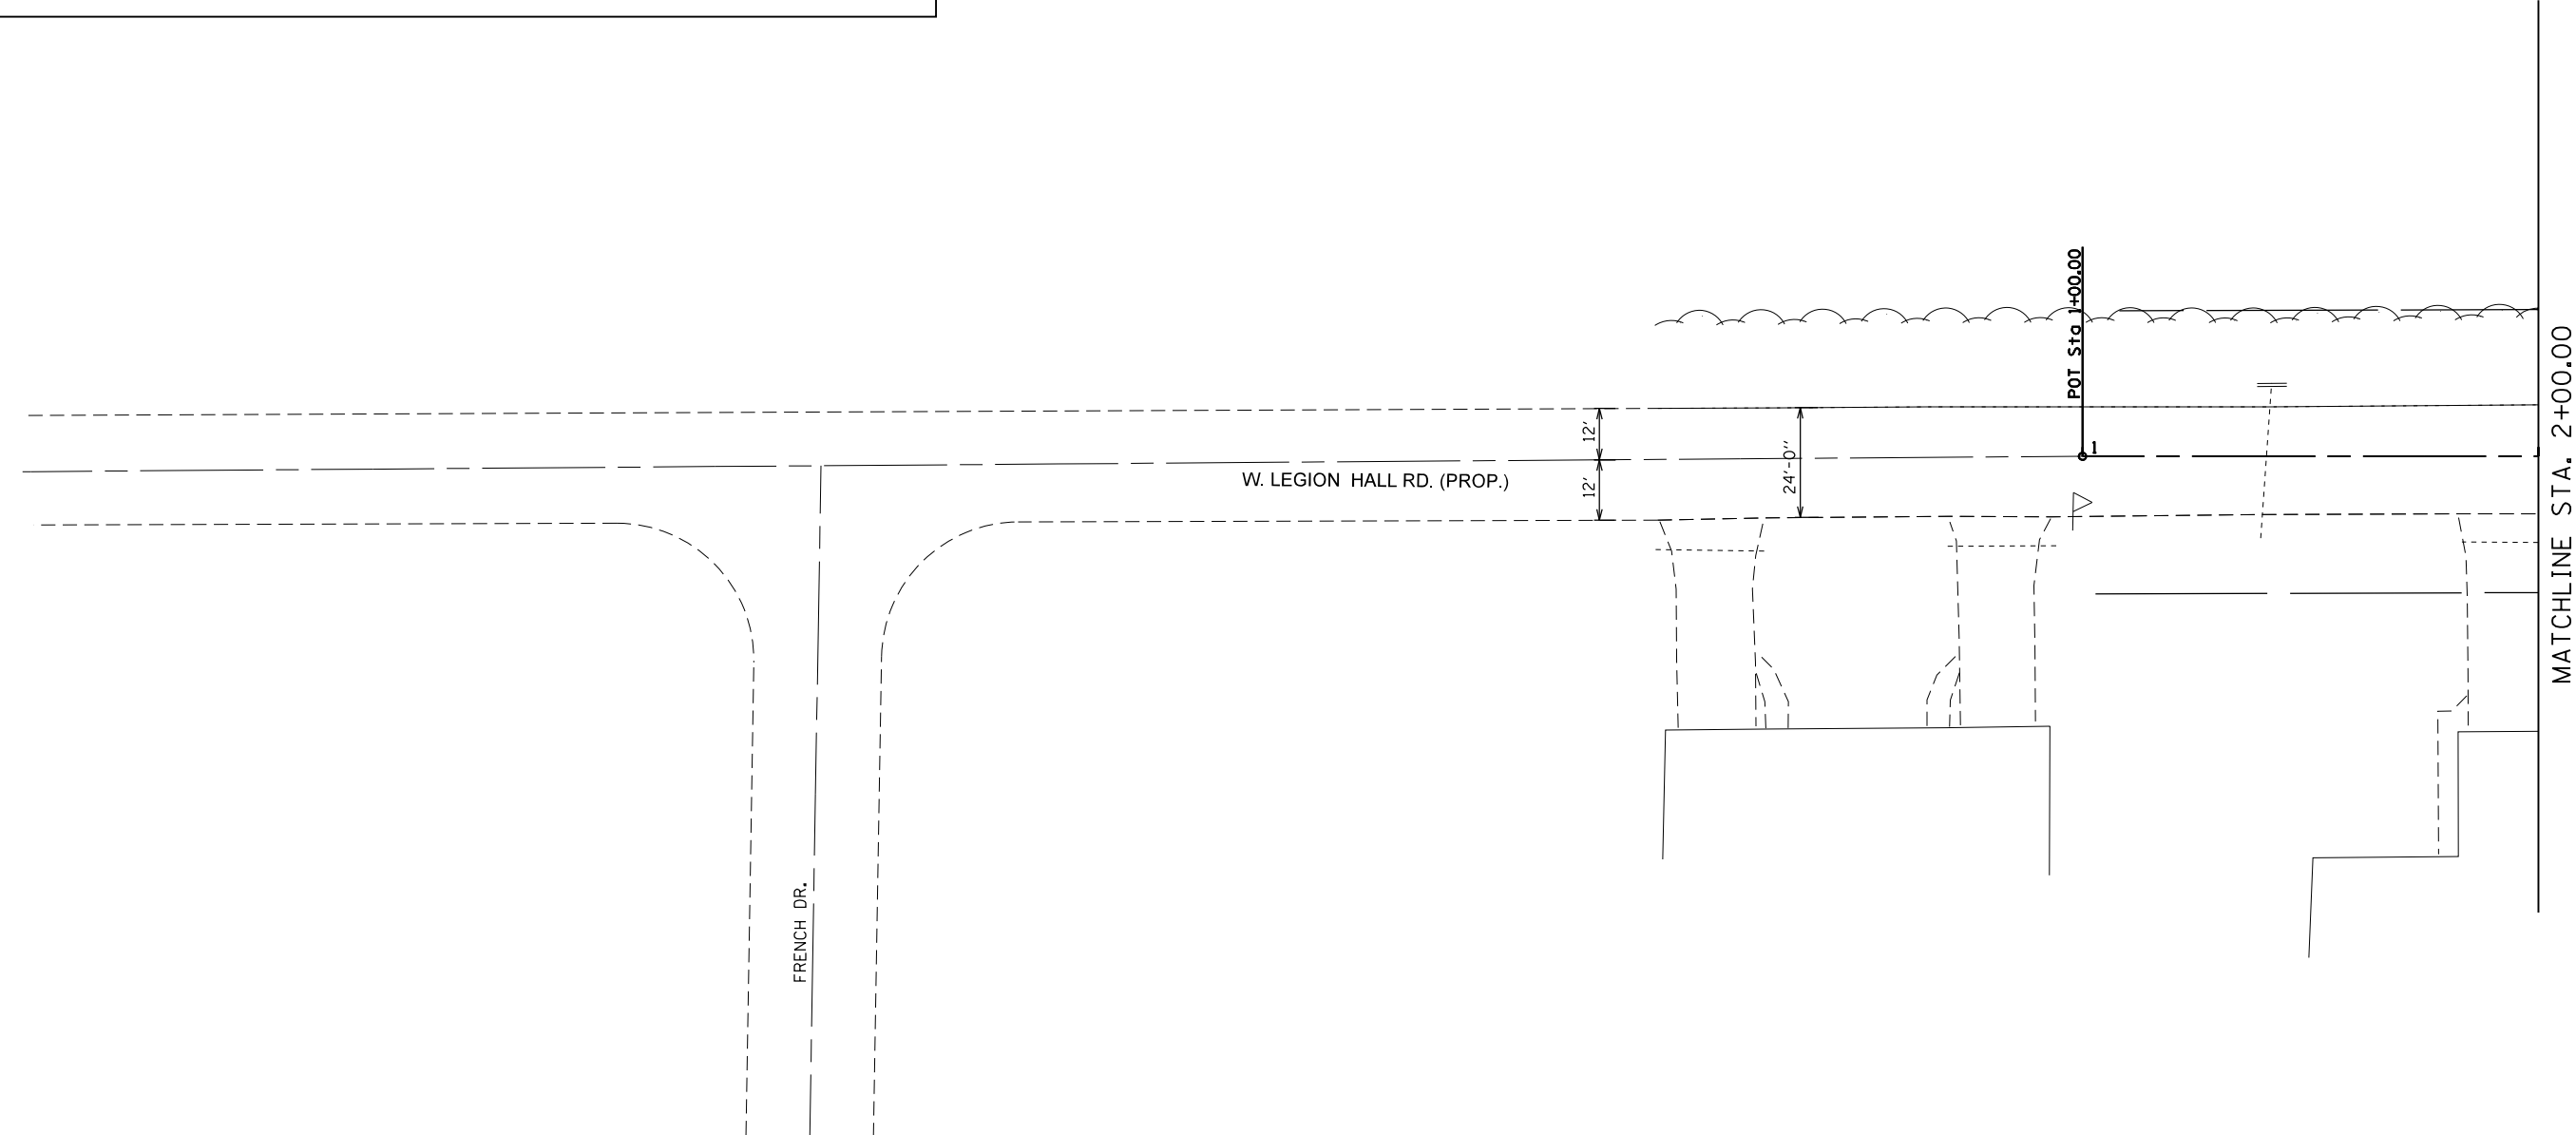

FILE NAME =	USER NAME = crespole	DESIGNED -	REVISED -
ct:\pw\work\p\idot\crespole\d0330150\8879	2-SHT-LHRPROPOSED.DGN	DRAWN -	REVISED -
Default	PLOT SCALE = 40.0000' / in.	CHECKED -	REVISED -
	PLOT DATE = 8/15/2013	DATE -	REVISED -

**STATE OF ILLINOIS
DEPARTMENT OF TRANSPORTATION**

**LEGION HALL ROAD
PROPOSED PLAN**

SCALE: SHEET OF SHEETS STA. TO STA.

F.A.S. RTE.	SECTION	COUNTY	TOTAL SHEETS	SHEET NO.
1380	7W-1,RS-3	Peoria	617	96
ILLINOIS FED. AID PROJECT			CONTRACT NO. 88792	