




PLAN	SURVEYED	BY	DATE
	PLOTTED		
	ALIGNED		
	CHECKED		
	FILED		
	NO.		

PROFILE	SURVEYED	BY	DATE
	PLOTTED		
	GRADES		
	CHECKED		
	STRUCTURE		
	NOTATIONS		
	CHKD		
	NO.		

POINT	STATION	ELEV.	OFFSET
A	9+79.51	726.26	39.13',LT
B	9+77.22	726.33	27.65',LT
C	9+70.70	726.47	17.91',LT
D	9+60.95	726.58	11.42',LT
E	9+49.46	726.87	9.15',LT
F	9+50.45	726.86	11.36',RT
G	9+62.06	726.69	13.00',RT
H	9+71.05	726.81	20.45',RT
I	9+77.32	726.86	30.06',RT
J	9+79.52	726.94	41.31',RT

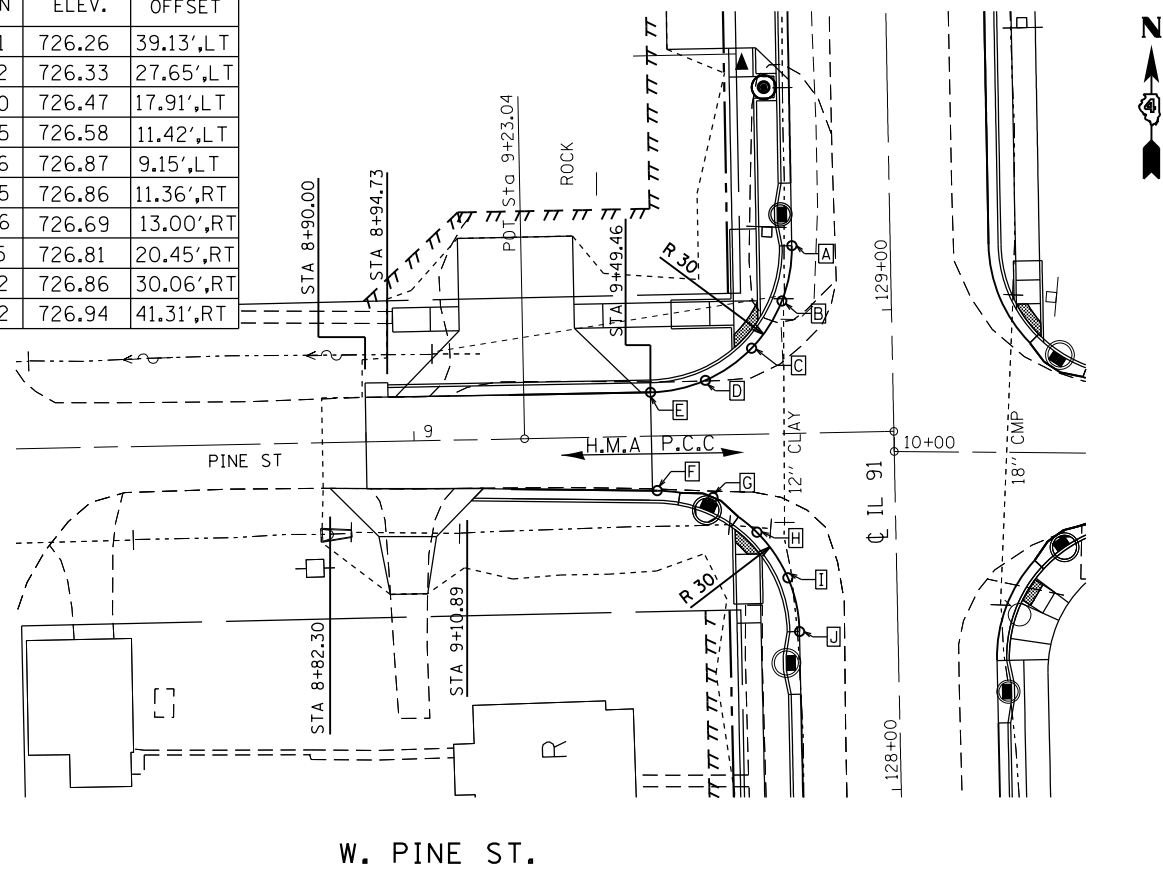

POINT	STATION	ELEV.	OFFSET
A	10+19.28	726.27	43.27',LT
B	10+21.76	726.36	32.13',LT
C	10+28.19	726.44	22.68',LT
D	10+37.63	726.48	16.17',LT
E	10+48.91	726.65	14.11',LT
F	10+51.74	726.85	12.51',RT
G	10+40.05	726.68	14.86',RT
H	10+30.10	726.45	21.50',RT
I	10+23.80	726.72	31.66',RT
J	10+21.78	726.99	43.41',RT

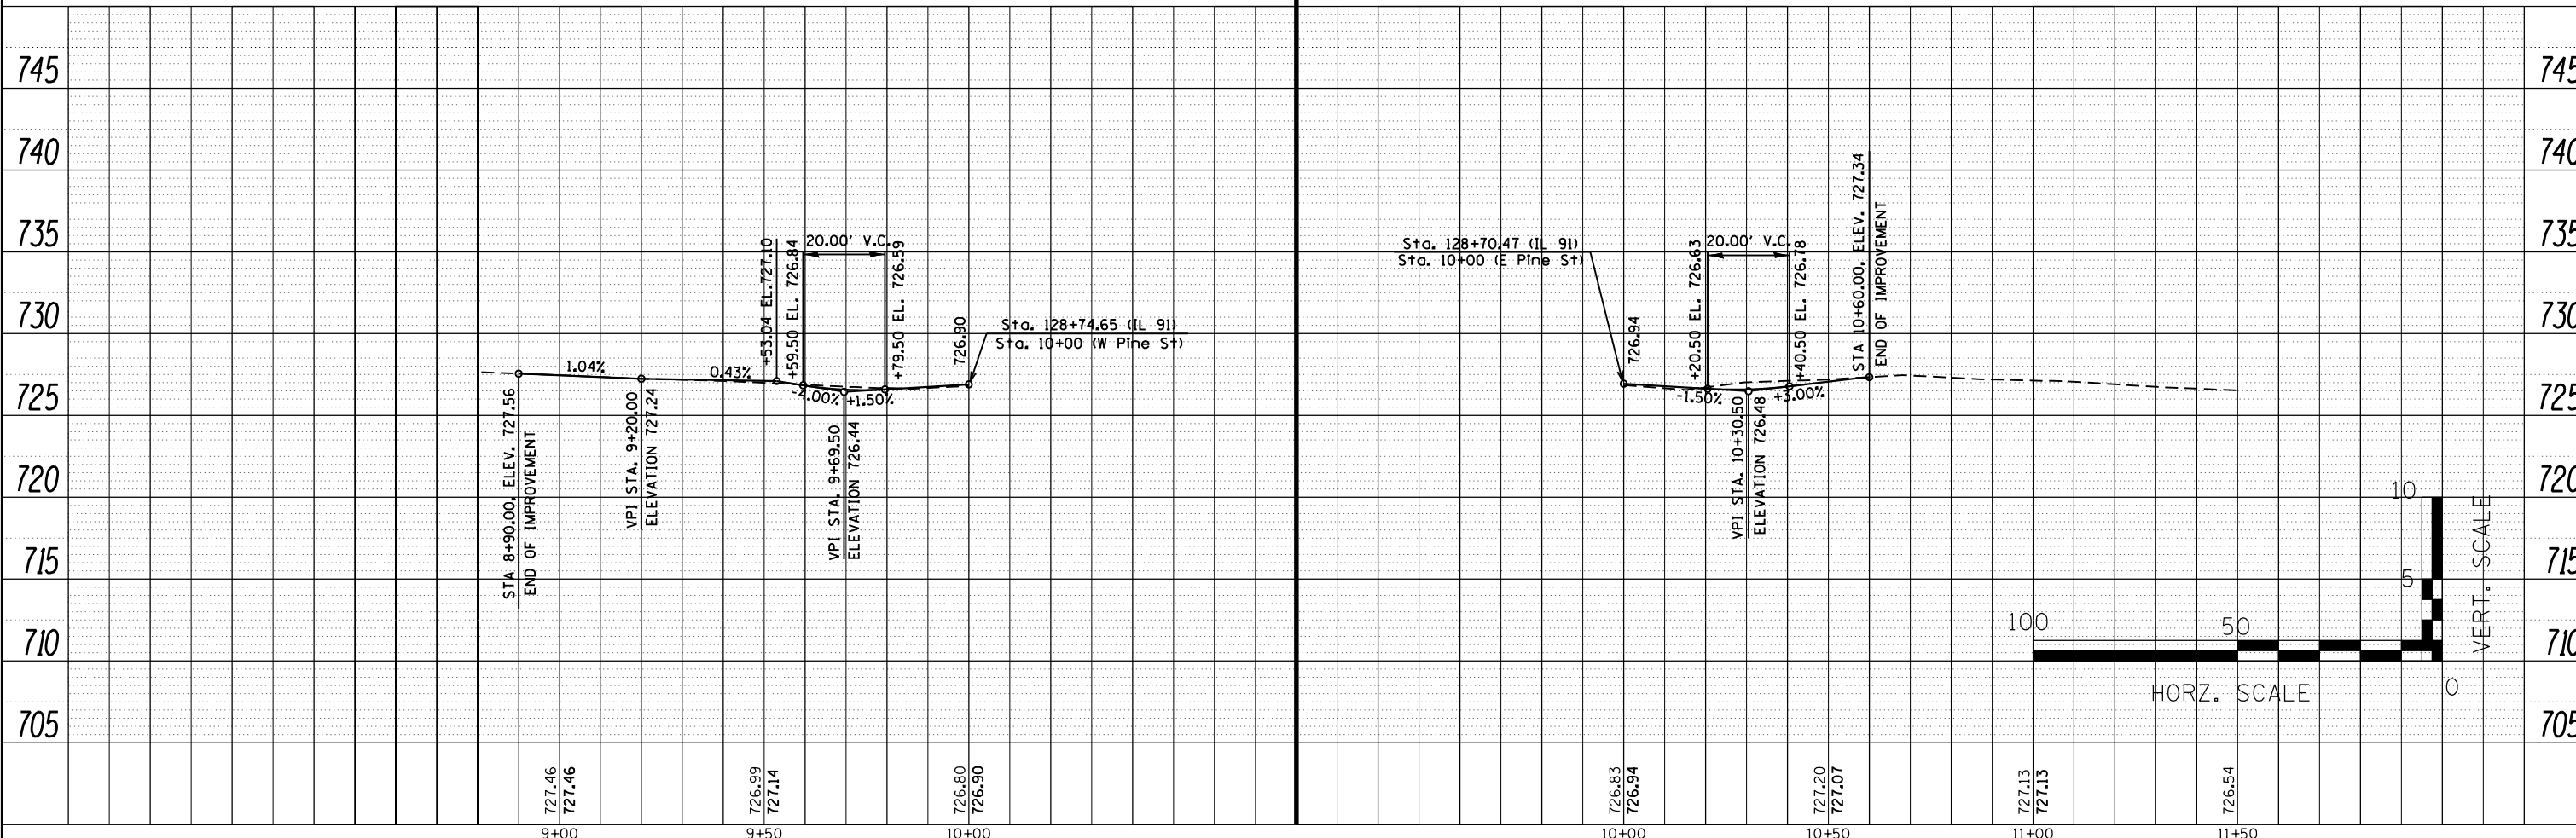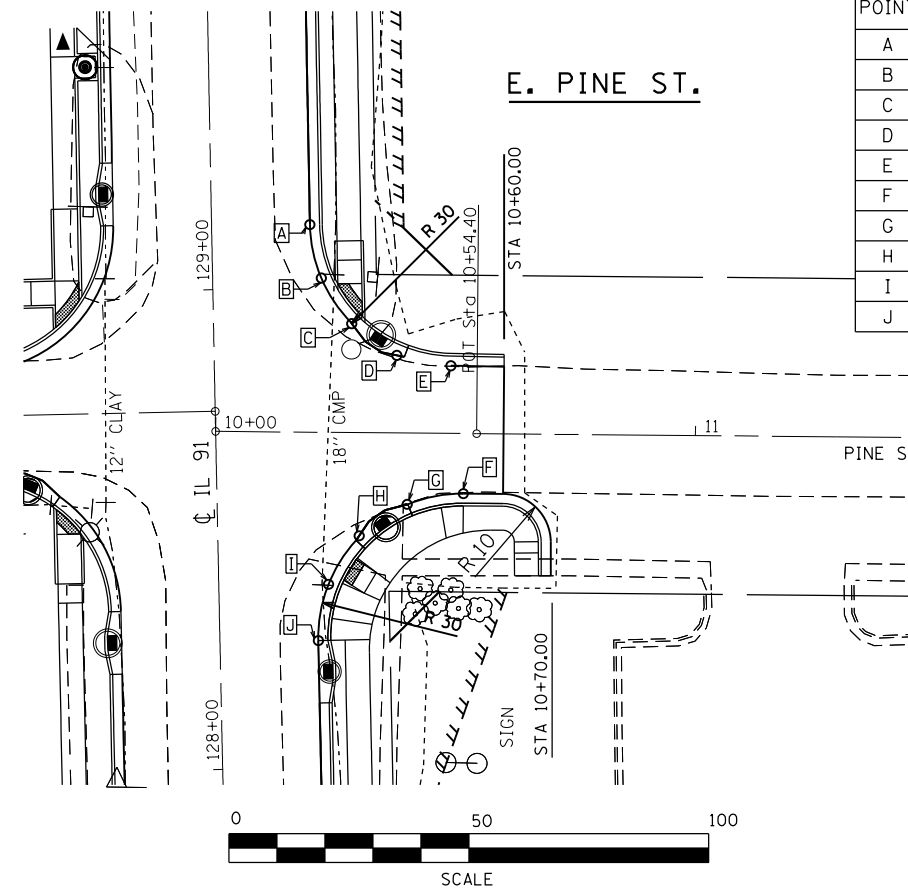

FILE NAME =	USER NAME = crespole	DESIGNED -	REVISED -
c:\pwork\pwork\crespole\d0330150\0488782-sht-int-details.dgn		DRAWN -	REVISED -
Default	PLOT SCALE = 40.0000 / in.	CHECKED -	REVISED -
	PLOT DATE = 8/15/2013	DATE -	REVISED -

STATE OF ILLINOIS
DEPARTMENT OF TRANSPORTATION

PLAN & PROFILE
E PINE ST & W PINE ST

F.A.S. RTE.	SECTION	COUNTY	TOTAL SHEETS	SHEET NO.
1380	7W-1,RS-3	Peoria	617	107
				CONTRACT NO. 88792
ILLINOIS FED. AID PROJECT				

SCALE: SHEET OF SHEETS STA. TO STA.

VERT. SCALE

HORZ. SCALE