
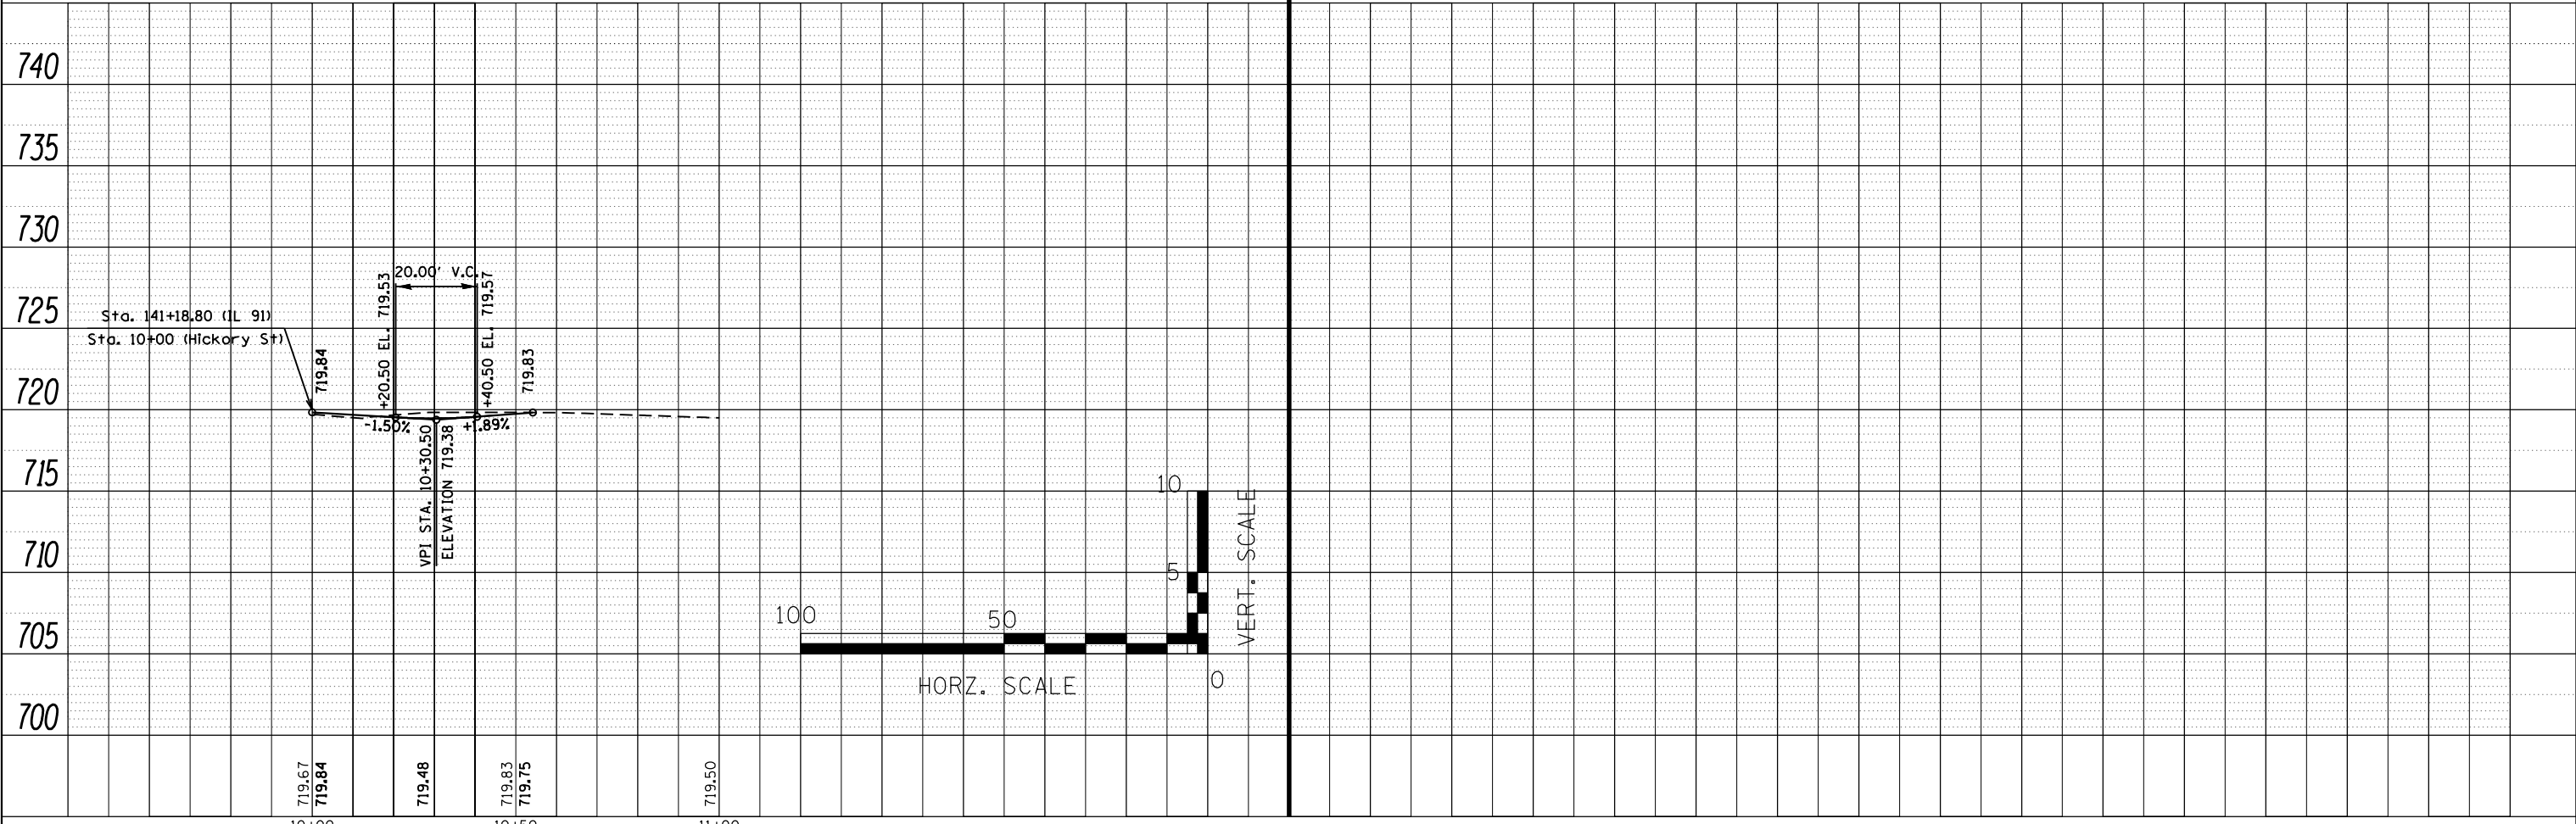


PLAN	SURVEYED	DATE
	PLOTTED	BY
	NOTE BOOK	
	NO.	
	CHECKED	
	FILE NAME	

PROFILE	SURVEYED	DATE
	PLOTTED	BY
	NOTE BOOK	
	NO.	
	CHECKED	
	FILE NAME	

POINT	STATION	ELEV.	OFFSET
A	10+21.01	719.40	41.30',LT
B	10+23.18	719.45	29.72',LT
C	10+29.65	719.52	19.86',LT
D	10+38.98	719.40	12.35',LT
E	10+50.90	719.67	10.93',LT
F	10+49.75	719.66	10.68',RT
G	10+38.08	719.44	12.08',RT
H	10+28.88	719.35	19.38',RT
I	10+22.38	719.62	28.98',RT
J	10+20.01	719.65	40.31',RT

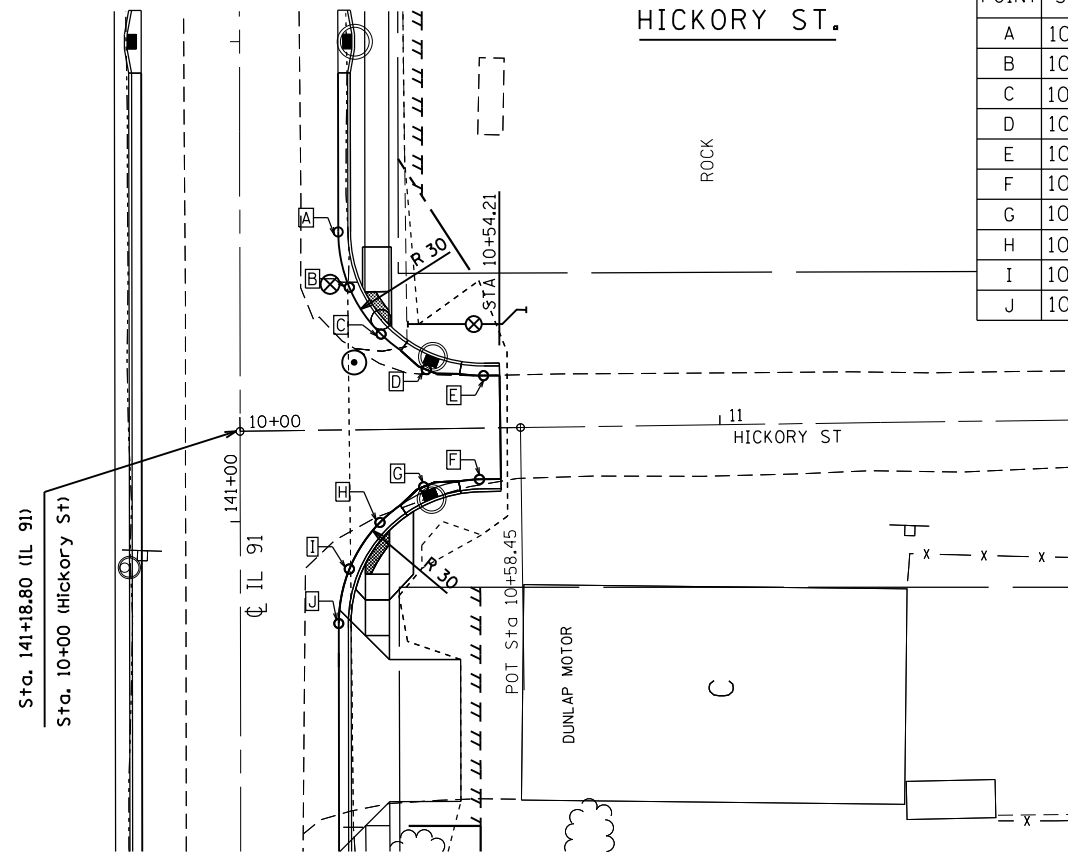

FILE NAME =	USER NAME = crespole	DESIGNED -	REVISED -
c:\pwork\pwork\crespole\d0330150\04887	2-shr-int-details.dgn	DRAWN -	REVISED -
Default	PLOT SCALE = 40.0000' / in.	CHECKED -	REVISED -
	PLOT DATE = 8/15/2013	DATE -	REVISED -

STATE OF ILLINOIS  
DEPARTMENT OF TRANSPORTATION

PLAN & PROFILE			
HICKORY ST			
SCALE:	SHEET	OF	SHEETS
	STA.		TO STA.

F.A.S. RTE.	SECTION	COUNTY	TOTAL SHEETS	SHEET NO.
1380	7W-1,RS-3	Peoria	617	109
CONTRACT NO. 88792				
ILLINOIS FED. AID PROJECT				