


**ELEVATION**

C.I.P. Facing Panels 1-5

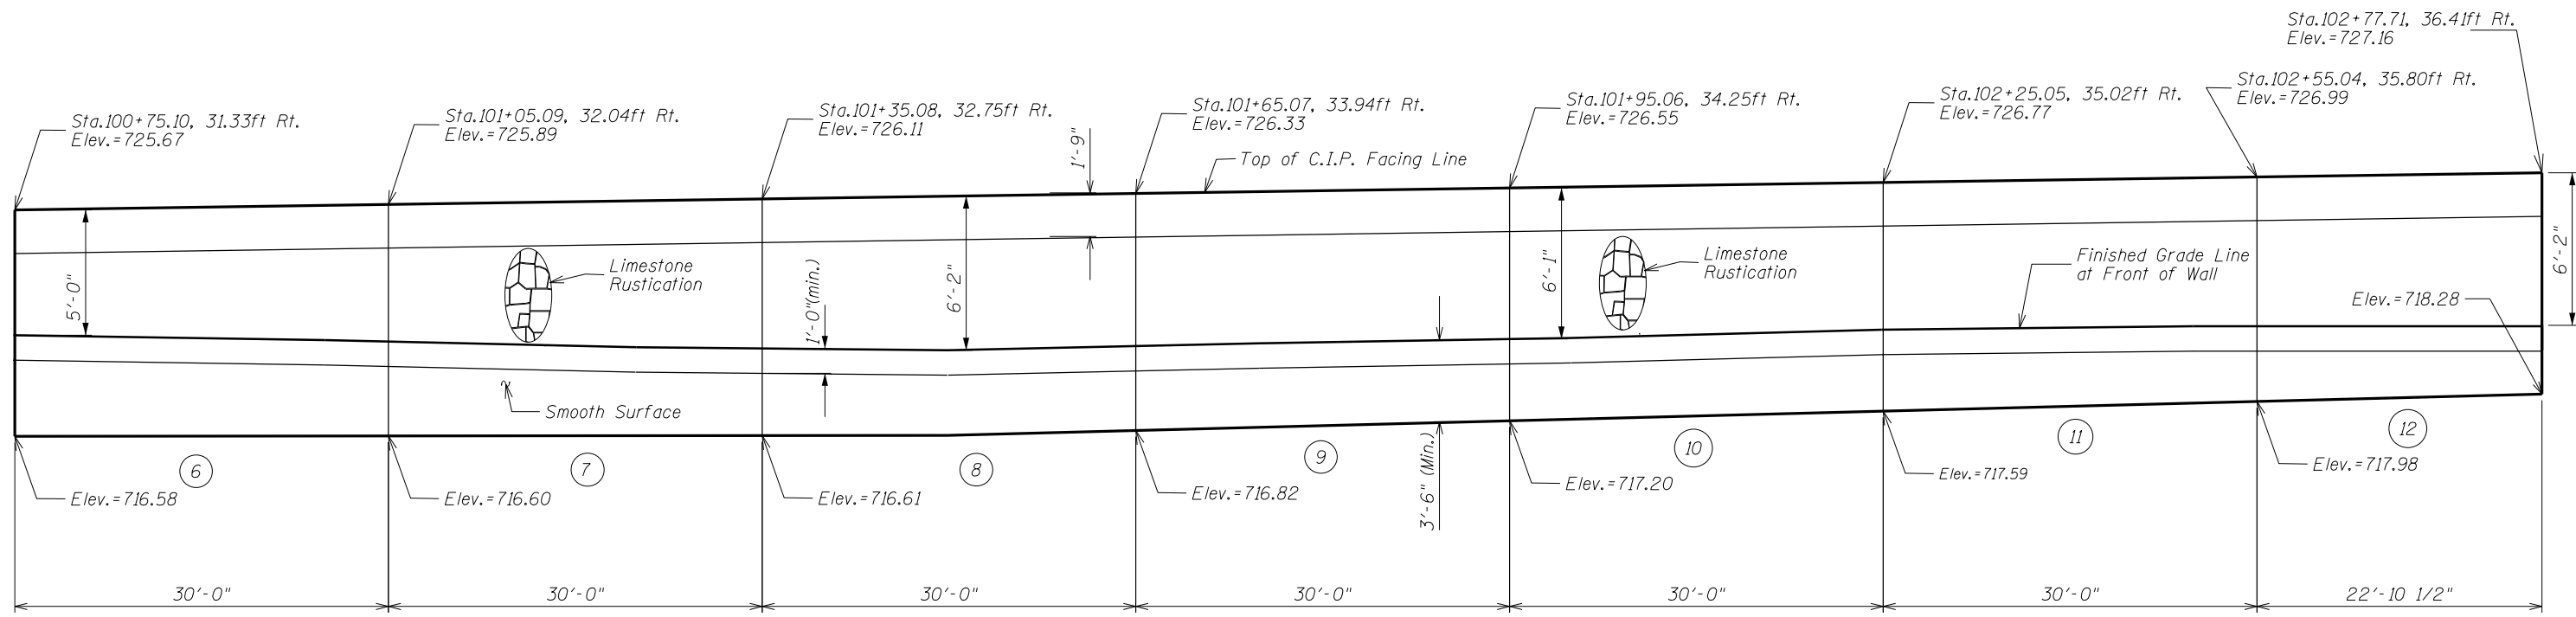

**ELEVATION**

C.I.P. Facing Panels 6-12

FILE NAME =	USER NAME = crespole	DESIGNED -	REVISED -
ei:\pw\work\p\dot\crespole\d0330150\048792-sht-details.dgn		DRAWN -	REVISED -
Default	PLOT SCALE = 40.0000' / in.	CHECKED -	REVISED -
	PLOT DATE = 8/15/2013	DATE -	REVISED -

STATE OF ILLINOIS  
DEPARTMENT OF TRANSPORTATION

WALL FACING SECTION  
M.S.E. WALL DETAILS

SCALE: SHEET 3 OF 13 SHEETS STA. TO STA.

F.A.S. RTE.	SECTION	COUNTY	TOTAL SHEETS	SHEET NO.
1380	7W-1,RS-3	Peoria	617	301
			CONTRACT NO. 88792	
ILLINOIS FED. AID PROJECT				