




ELEVATION - PANEL 1 THRU 3

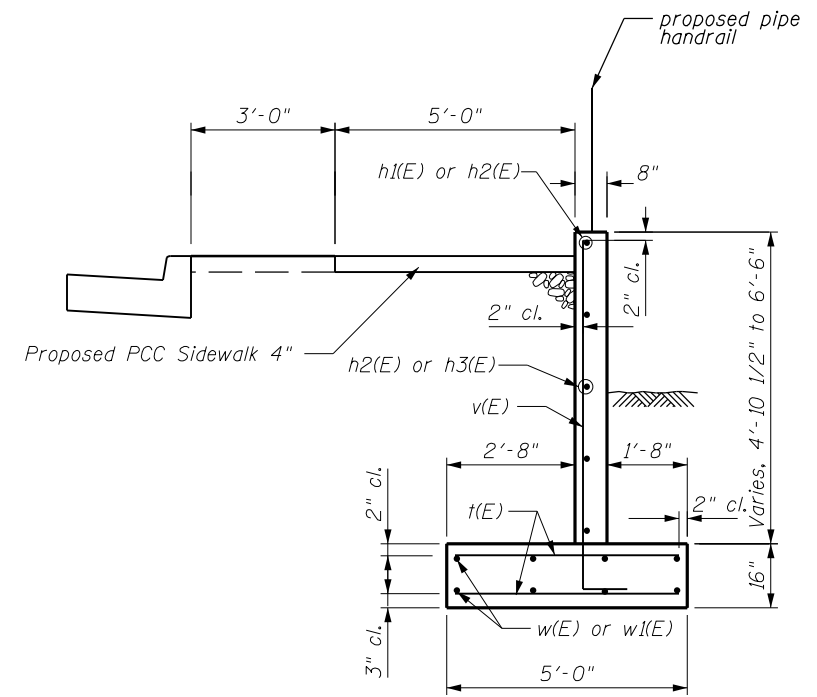

SECTION A-A
Panel 1 thru 3

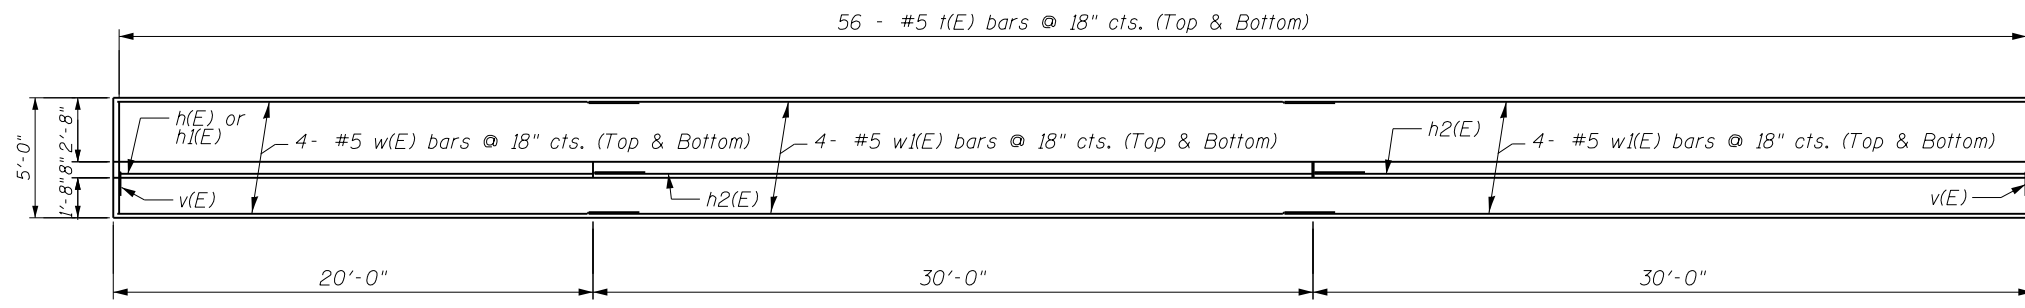

PLAN - PANEL 1 THRU 3

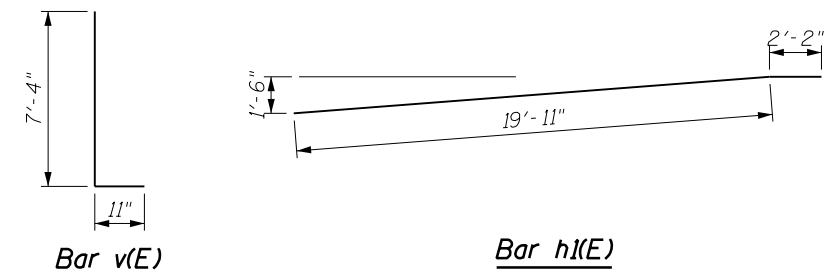

BILL OF MATERIALS

Bar	No.	Size	Length (ft)	Shape
h(E)	4	#5	21'-6"	—
h1(E)	1	#5	22'-1"	—
h2(E)	5	#5	31'-8"	—
h3(E)	5	#5	29'-6"	—
t(E)	56	#5	4'-8"	—
v(E)	56	#5	8'-3"	—
w(E)	4	#5	21'-10"	—
w1(E)	8	#5	31'-1"	—
Reinforcement Bars, Epoxy Coated			Lbs.	1,537
Concrete Structure			Cu Yd	32.00

Min. Bar Lap
#5 Bars - 2'-2"